


BY	DATE

FINAL SURVEY	SURVEYED	DATE

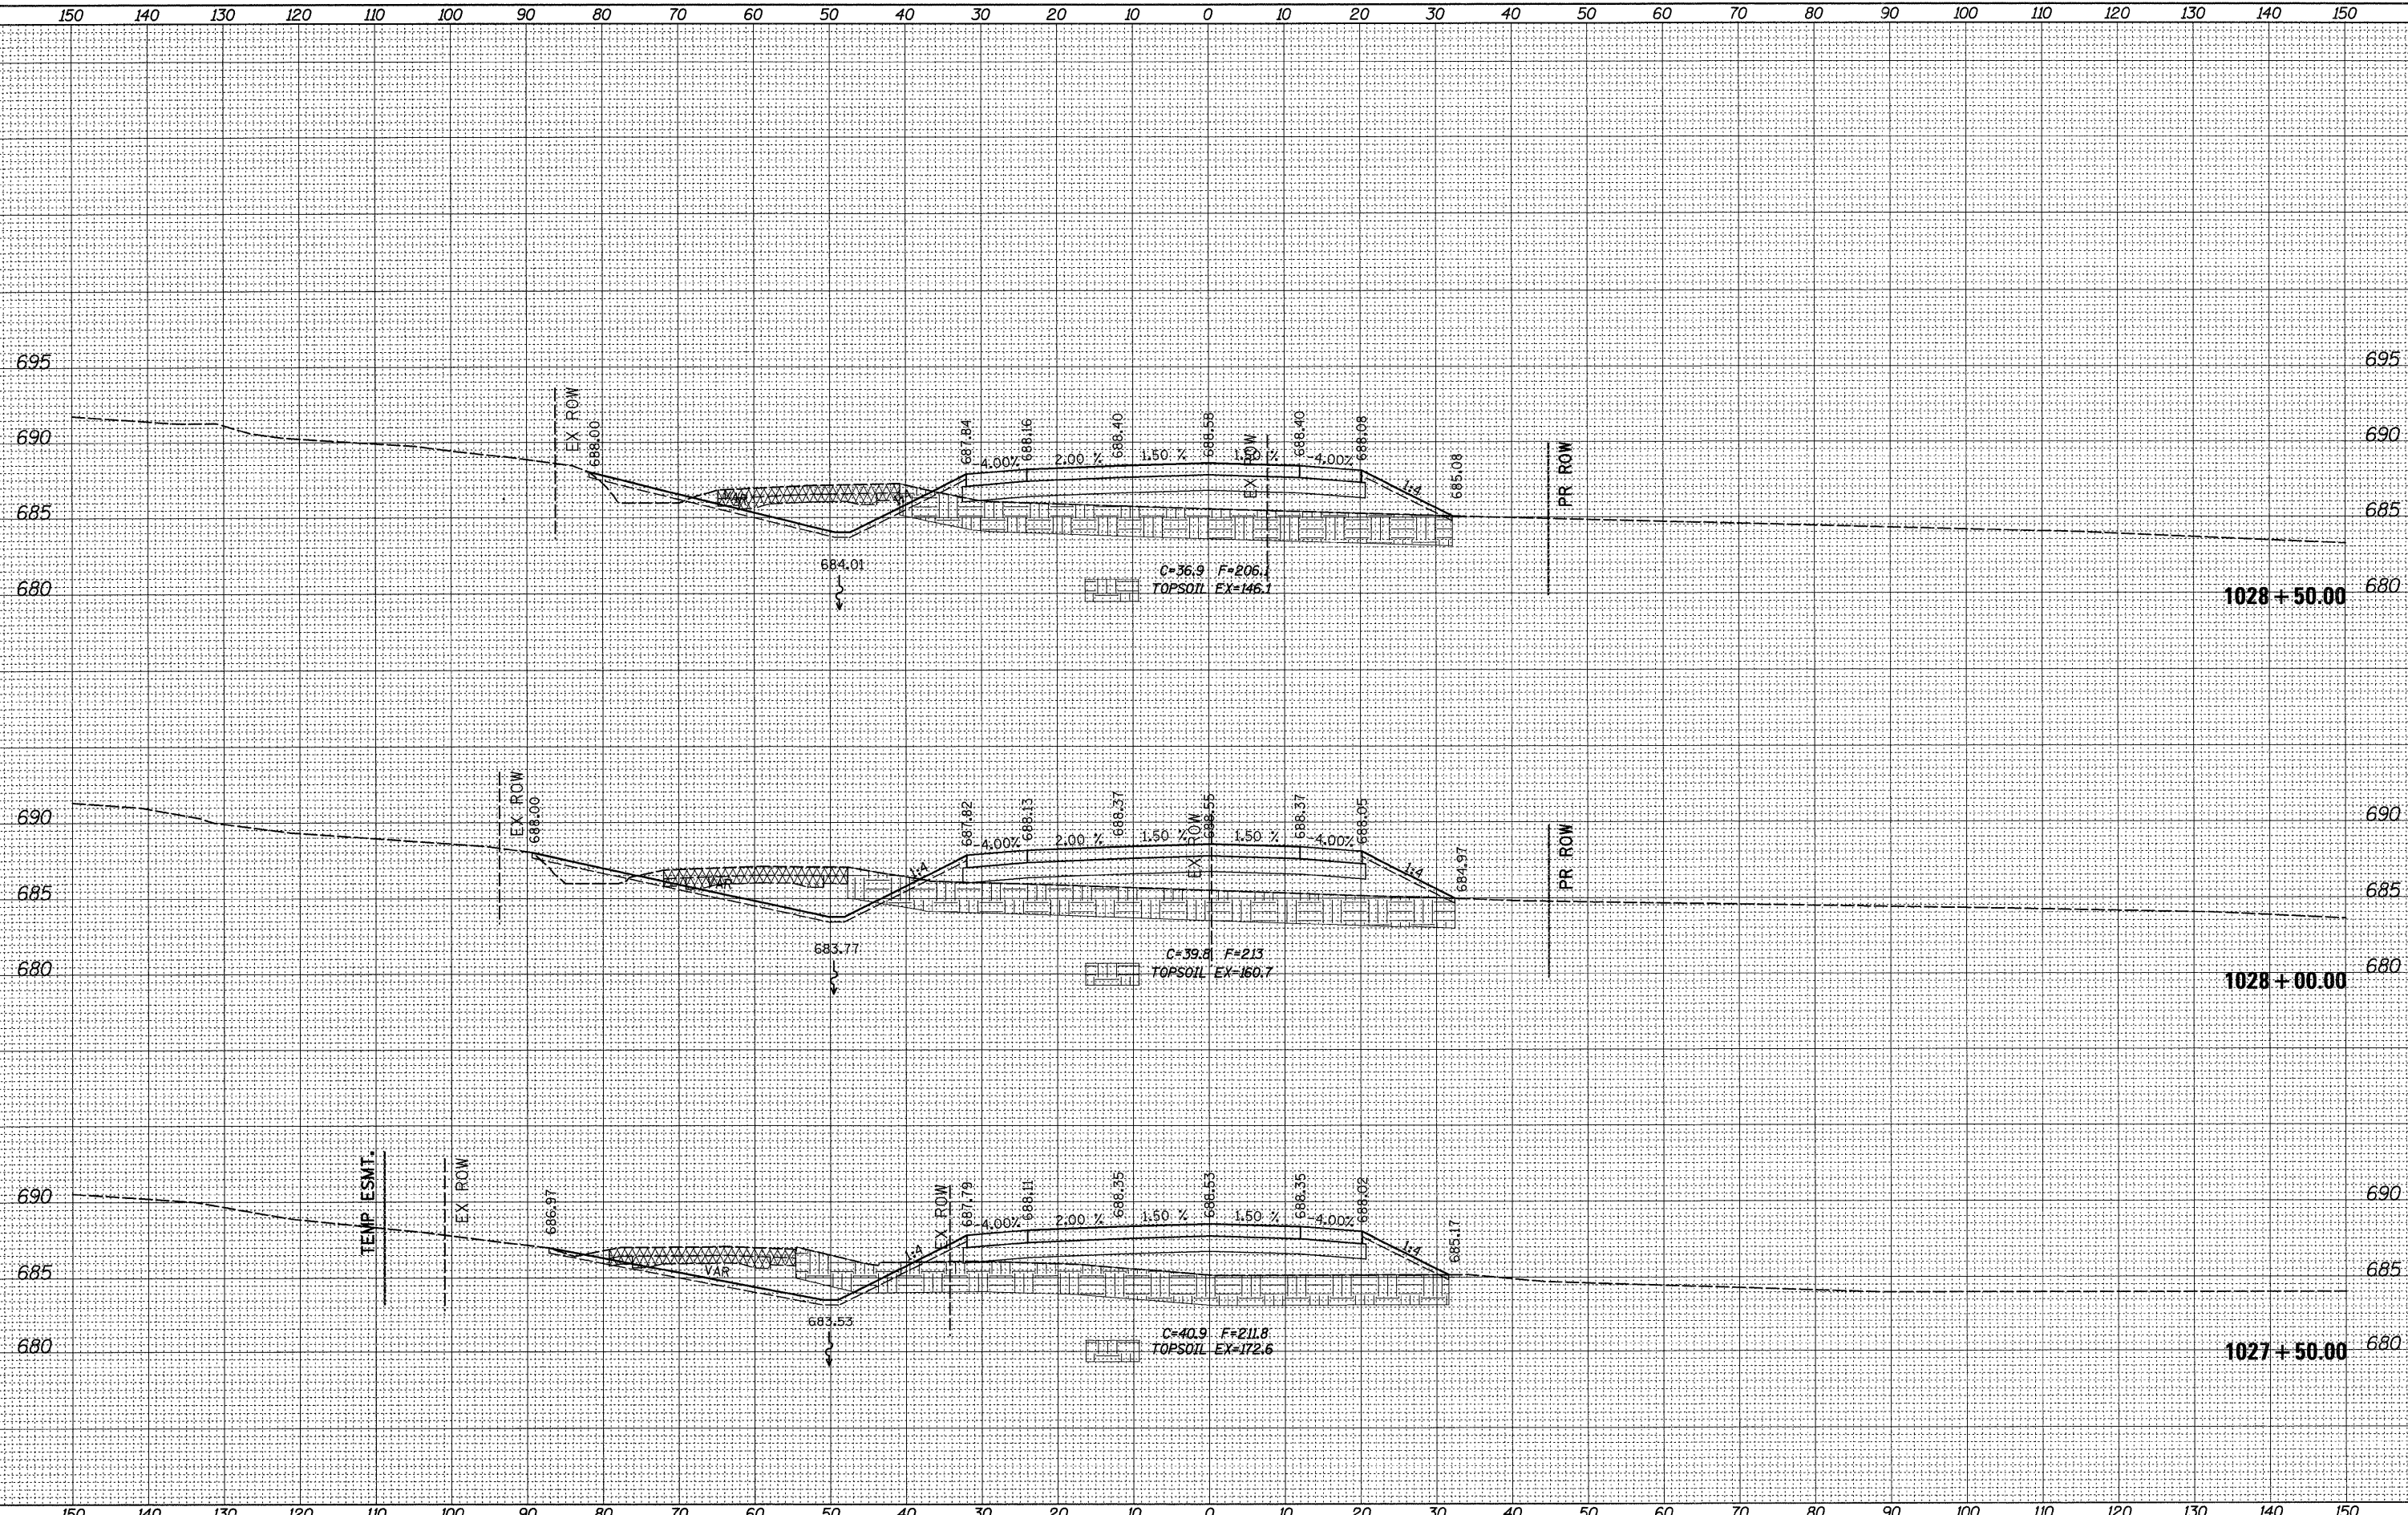

FILE NAME =	USER NAME = grantpm	DESIGNED -	REVISIED -
		DRAWN -	REVISIED -
		CHECKED -	REVISIED -
		DATE -	REVISIED -

**STATE OF ILLINOIS
DEPARTMENT OF TRANSPORTATION**

**IL ROUTE 2
CROSS-SECTIONS**

SCALE: SHEET NO. OF SHEETS STA. 1027+50.00 TO STA. 1028+50.00

F.A.P. RTE. 742	SECTION 37R-4	COUNTY OGLE	TOTAL SHEETS 867	SHEET NO. 804
		CONTRACT NO. 64E17		
<small>ILLINOIS FED. AID PROJECT</small>				