


BY	DATE
SURVEYED	
PLOTTED	
TEMPLATE	
NOTE BOOK	
NO.	
AREAS CHECKED	

BY	DATE
SURVEYED	
PLOTTED	
TEMPLATE	
NOTE BOOK	
NO.	
AREAS CHECKED	

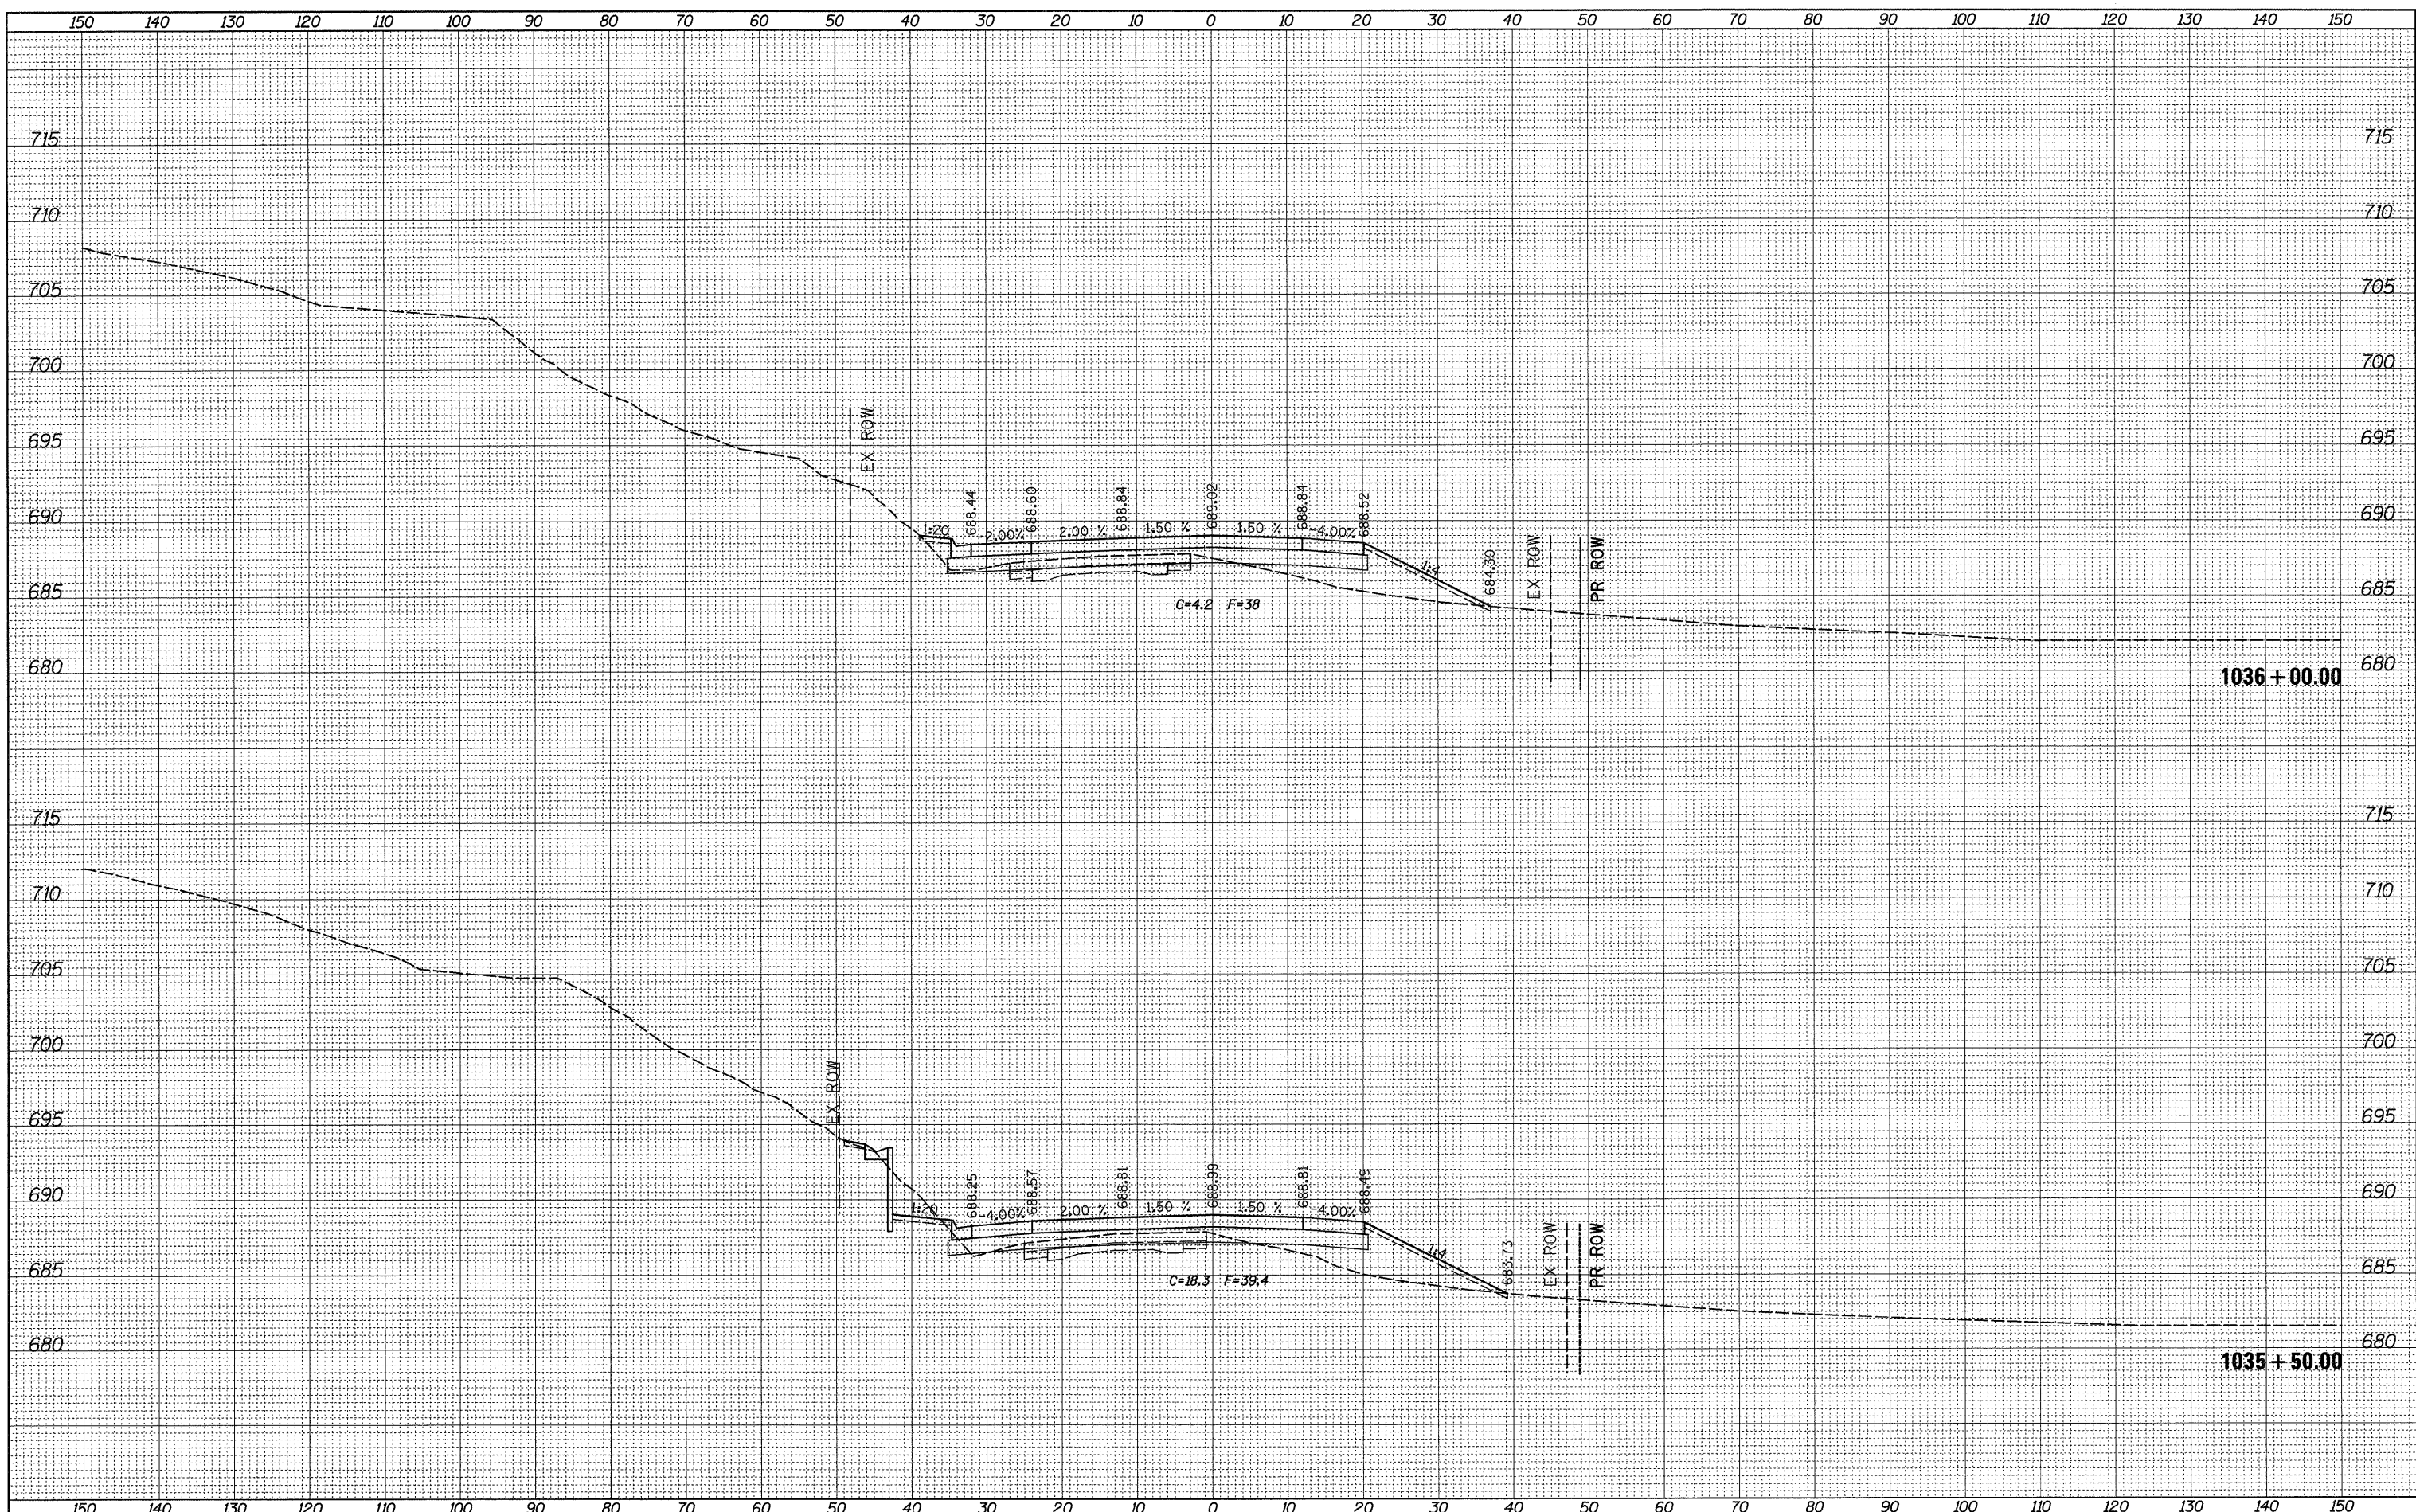

FILE NAME =	USER NAME = grantpm
c:\pwork\pwork\grantpm\dms31213\0206608\msh2.dgn	
PLOT SCALE = 10,0000' / IN.	
PLOT DATE = Tue Mar 30 14:52:03 2010	

DESIGNED -	REVISED -
DRAWN -	REVISED -
CHECKED -	REVISED -
DATE -	REVISED -

**STATE OF ILLINOIS
DEPARTMENT OF TRANSPORTATION**

**IL ROUTE 2
CROSS-SECTIONS**

SCALE: SHEET NO. OF SHEETS STA. 1035+50.00 TO STA. 1036+00.00

F.A.P. RTE	SECTION	COUNTY	TOTAL SHEETS	SHEET NO.
742	37R-4	OGLE	867	811
			CONTRACT NO.	64E17
ILLINOIS FED. AID PROJECT				