


BY	DATE
SURVEYED	
PLOTTED	
TEMPLATE	
NOTE BOOK	
AREAS CHECKED	
NO.	

BY	DATE
SURVEYED	
PLOTTED	
TEMPLATE	
NOTE BOOK	
AREAS CHECKED	
NO.	

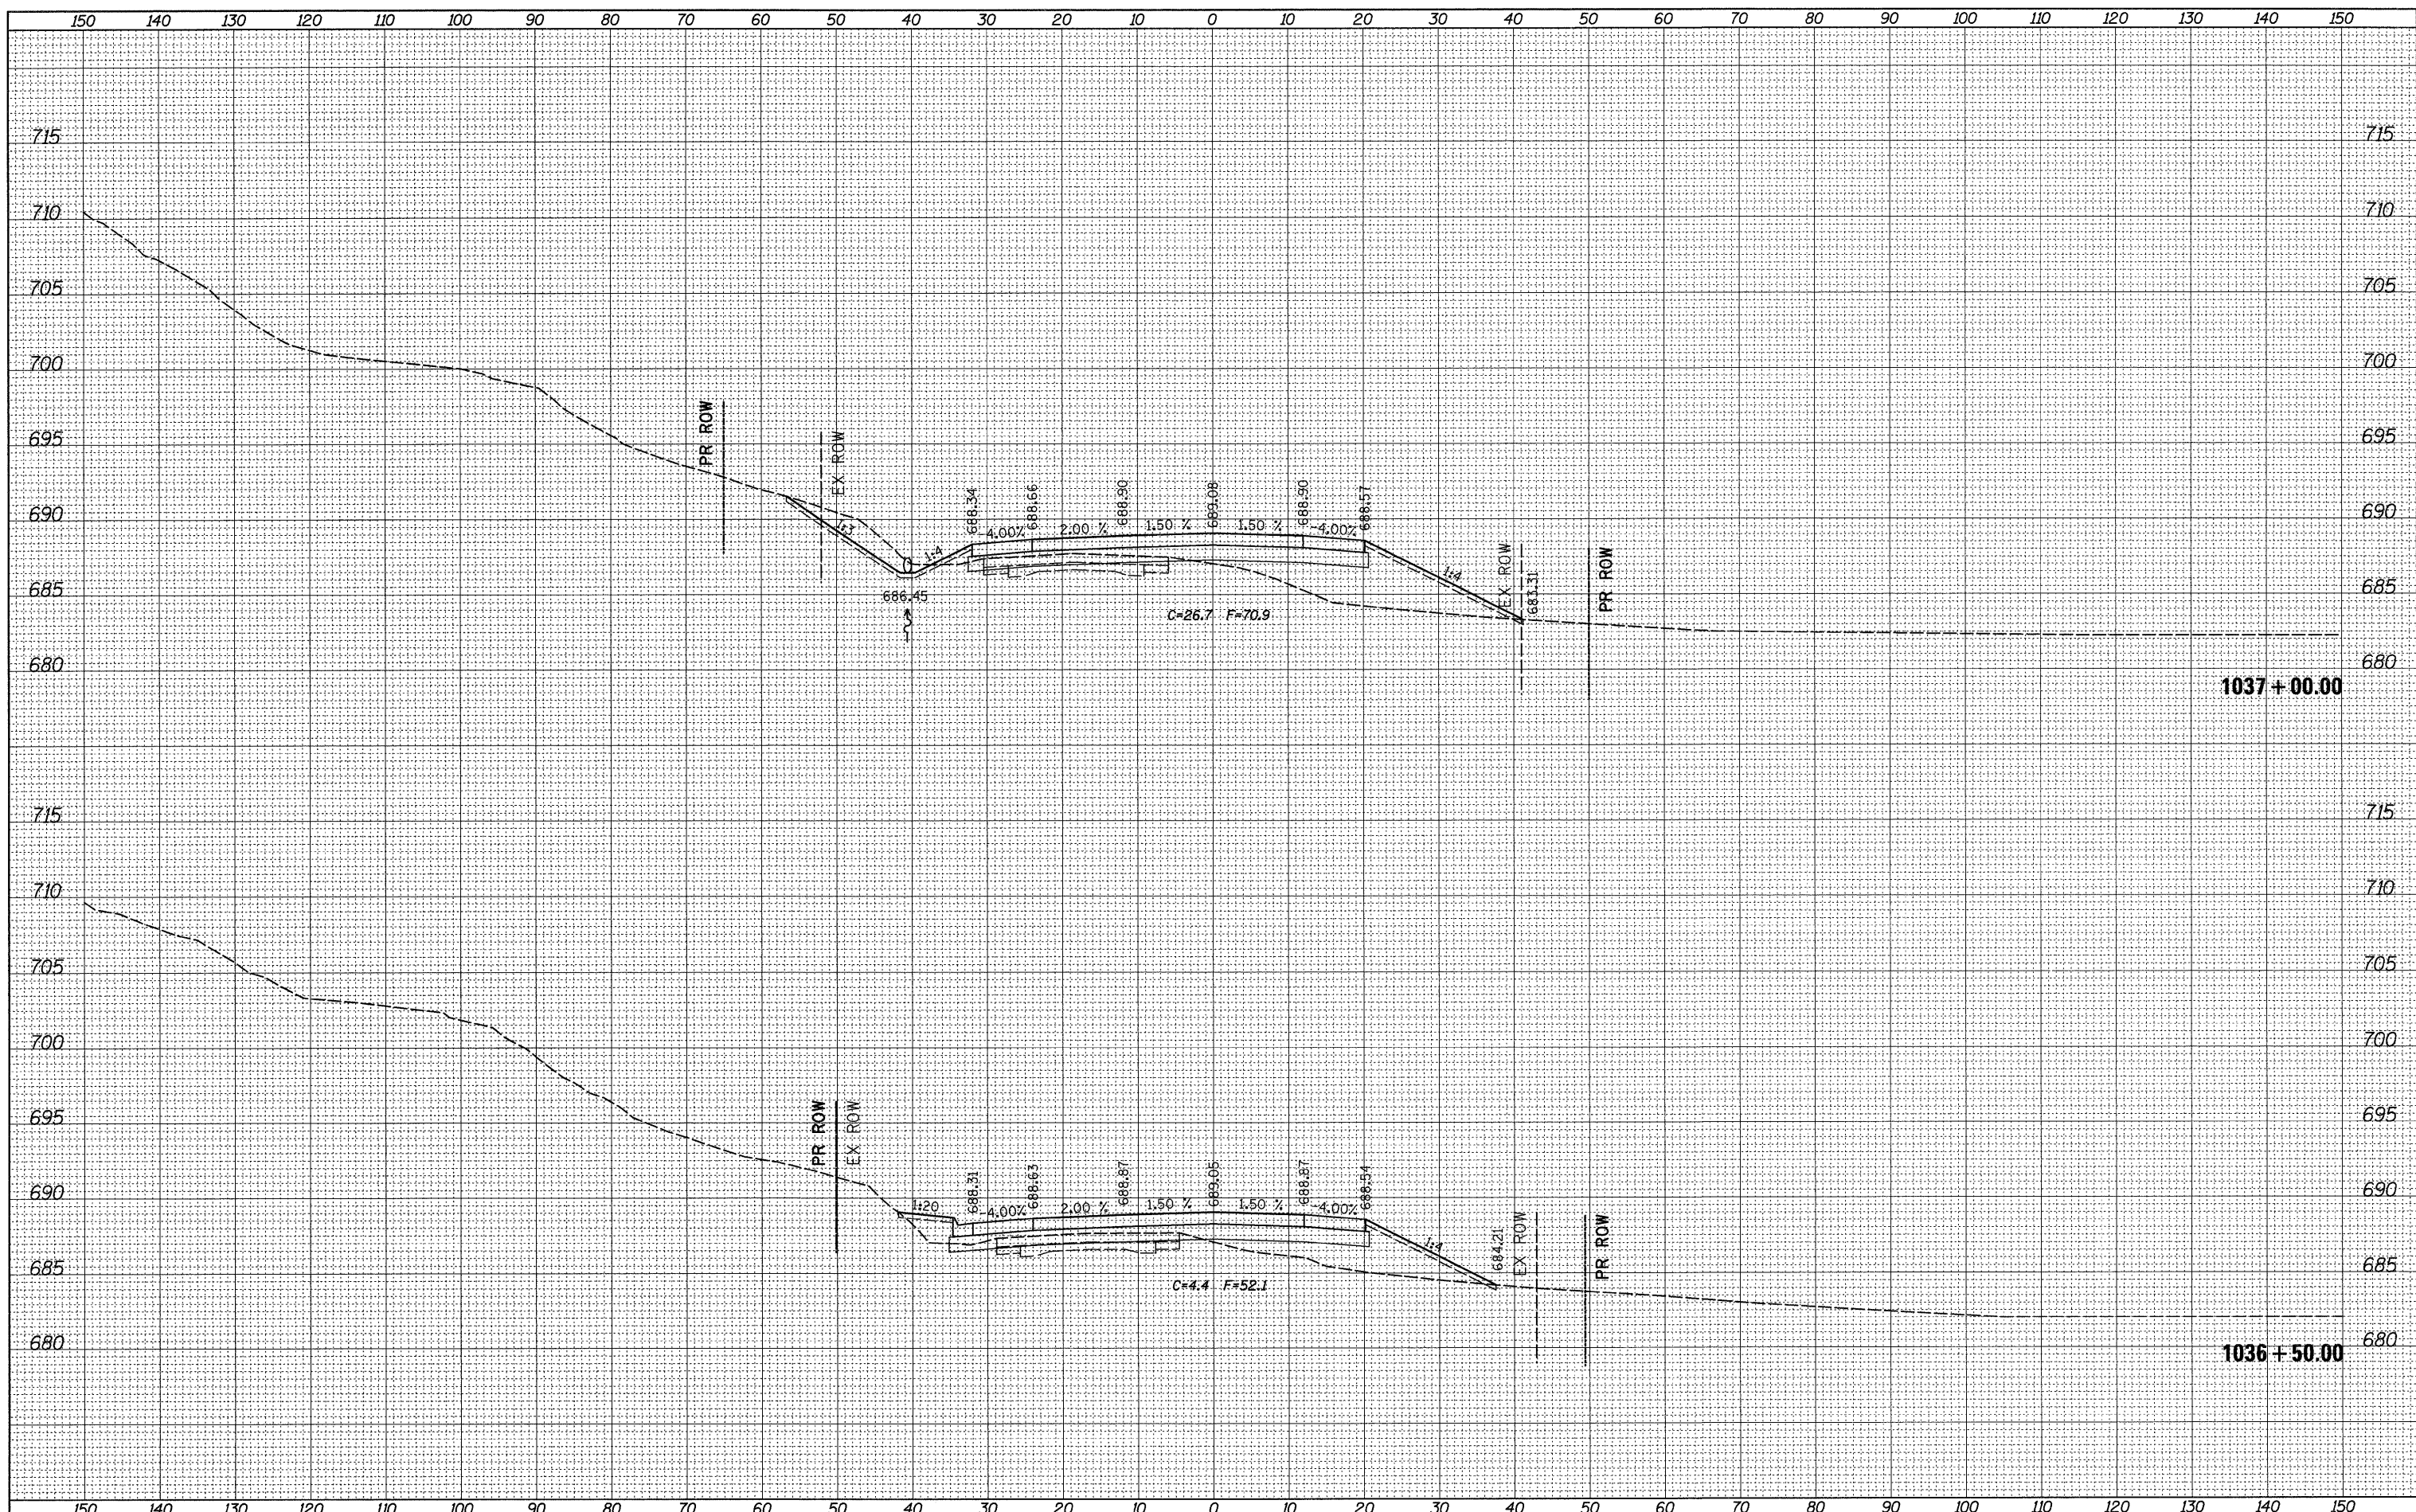

FILE NAME =	USER NAME = grantpm
cr:\pw\work\pwsdot\grantpm\dms31213\0206608\msh2.dgn	
PLOT SCALE = 10.0000' / IN.	
PLOT DATE = Tue Mar 30 14:52:04 2010	

DESIGNED -	REVIS
DRAWN -	REVIS
CHECKED -	REVIS
DATE -	REVIS

**STATE OF ILLINOIS
DEPARTMENT OF TRANSPORTATION**

IL ROUTE 2 CROSS-SECTIONS	
SCALE:	SHEET NO. OF SHEETS STA. 1036+50.00 TO STA. 1037+00.00

F.A.P. RTE. 742	SECTION 37R-4	COUNTY OGLE	TOTAL SHEETS 867	SHEET NO. 812
CONTRACT NO. 64E17				ILLINOIS FED. AID PROJECT