


BY	DATE
SURVEYED	
PLOTTED	
TEMPLATE	
NOTE BOOK	
NO.	
AREAS CHECKED	

BY	DATE
SURVEYED	
PLOTTED	
TEMPLATE	
NOTE BOOK	
NO.	
AREAS CHECKED	

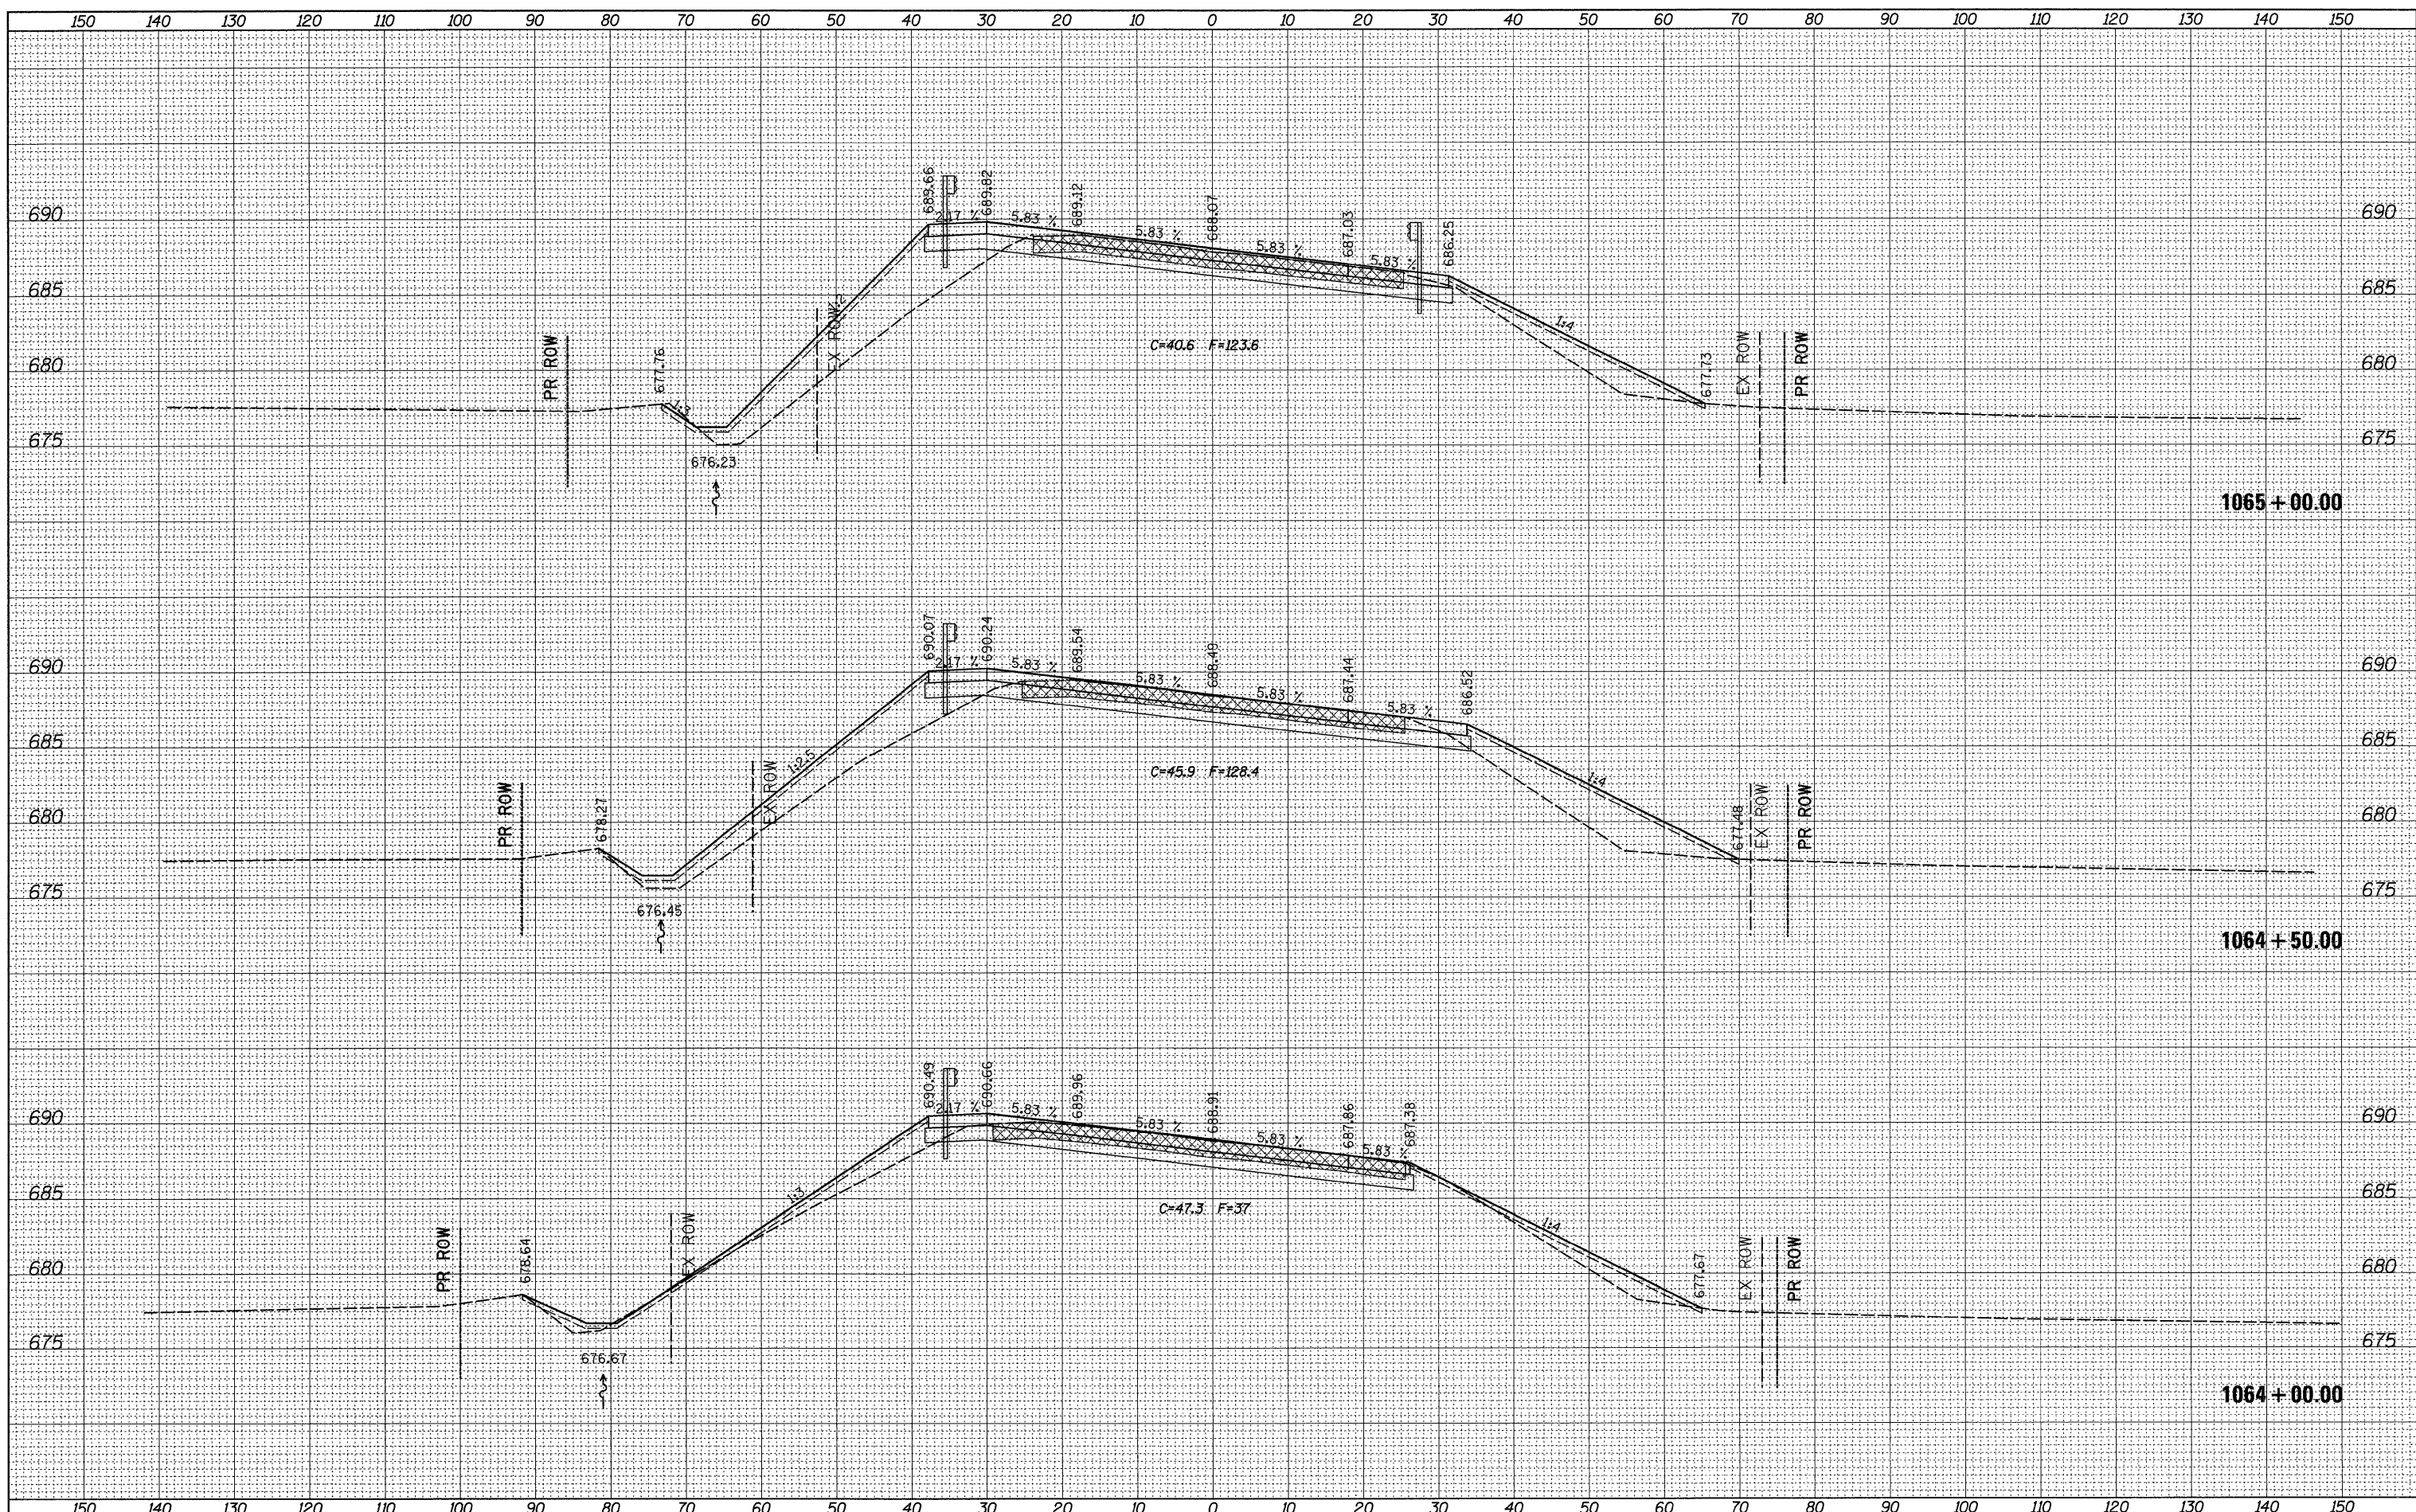

FILE NAME = USER NAME = grantpm
 c:\pwworkspace\grantpm\dms31213\0206608\msh2.dgn
 PLOT SCALE = 10,0000 / IN.
 PLOT DATE = Tue Mar 30 14:52:15 2010

DESIGNED -
 DRAWN -
 CHECKED -
 DATE -

REVISED -
 REVISED -
 REVISED -
 REVISED -

**STATE OF ILLINOIS
 DEPARTMENT OF TRANSPORTATION**

SCALE: SHEET NO. OF SHEETS STA. 1064+00.00 TO STA. 1065+00.00

**IL ROUTE 2
 CROSS-SECTIONS**

F.A.P. RTE. 742	SECTION 37R-4	COUNTY OGLE	TOTAL SHEETS 867	SHEET NO. 833
CONTRACT NO. 64E17				ILLINOIS FED. AID PROJECT