


FINAL SURVEY	SURVEYED	DATE
NOTE BOOK	PLOTTED	
NO.	TEMPLATE	
	AREAS CHECKED	

ORIGINAL SURVEY	SURVEYED	DATE
NOTE BOOK	PLOTTED	
NO.	TEMPLATE	
	AREAS CHECKED	

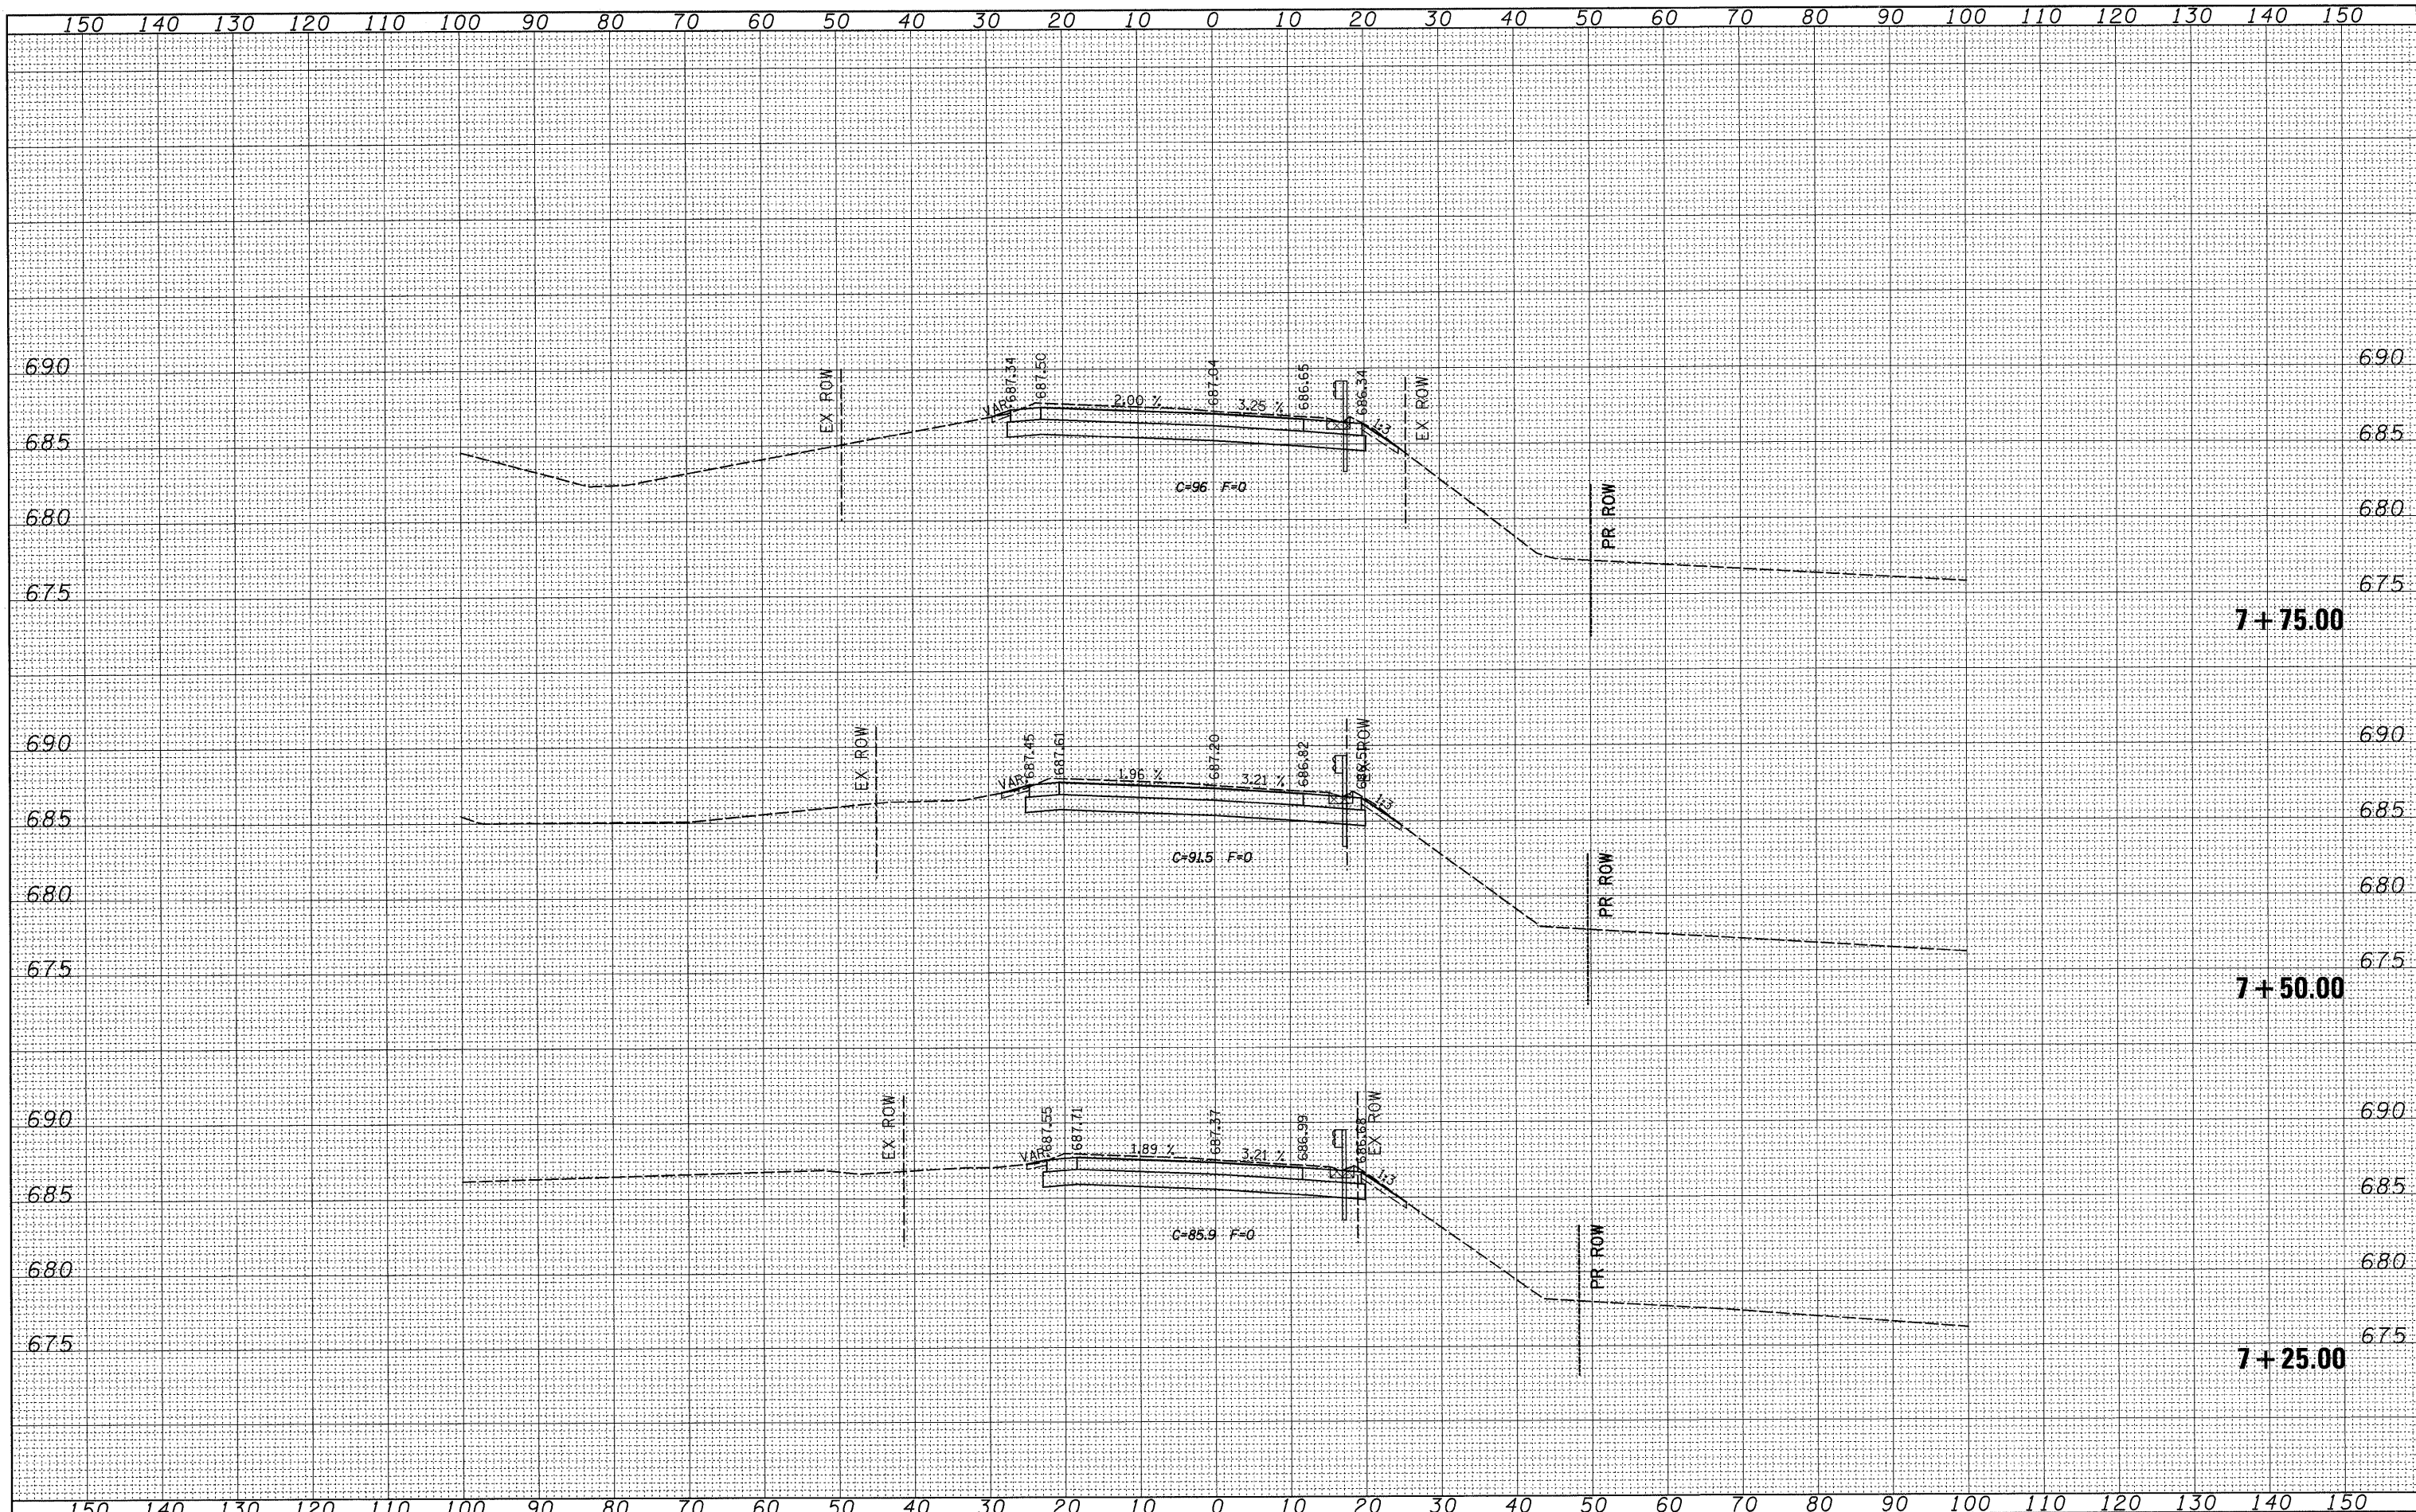

FILE NAME =
 c:\pw_work\pw\dot\grantpm\dms31213\06608\mhtb.dgn

USER NAME = grantpm
PLOT SCALE = 10,000.00 ' / IN.
PLOT DATE = Wed Mar 31 07:46:36 2010

DESIGNED -	REVISED -
DRAWN -	REVISED -
CHECKED -	REVISED -
DATE -	REVISED -

**STATE OF ILLINOIS
 DEPARTMENT OF TRANSPORTATION**

MUDD CREEK

SCALE: SHEET NO. OF SHEETS STA. 7+25.00 TO STA. 7+75.00

F.A.P. RTE. 742	SECTION 37R-4	COUNTY OGLE	TOTAL SHEETS 867	SHEET NO. 839
CONTRACT NO. 64E17			ILLINOIS FED. AID PROJECT	