


FINAL SURVEY	SURVEYED	BY	DATE
NOTE BOOK NO.	PLOTTED		
	TEMPLATE		
	AREAS CHECKED		

ORIGINAL SURVEY	SURVEYED	BY	DATE
NOTE BOOK NO.	PLOTTED		
	TEMPLATE		
	AREAS CHECKED		

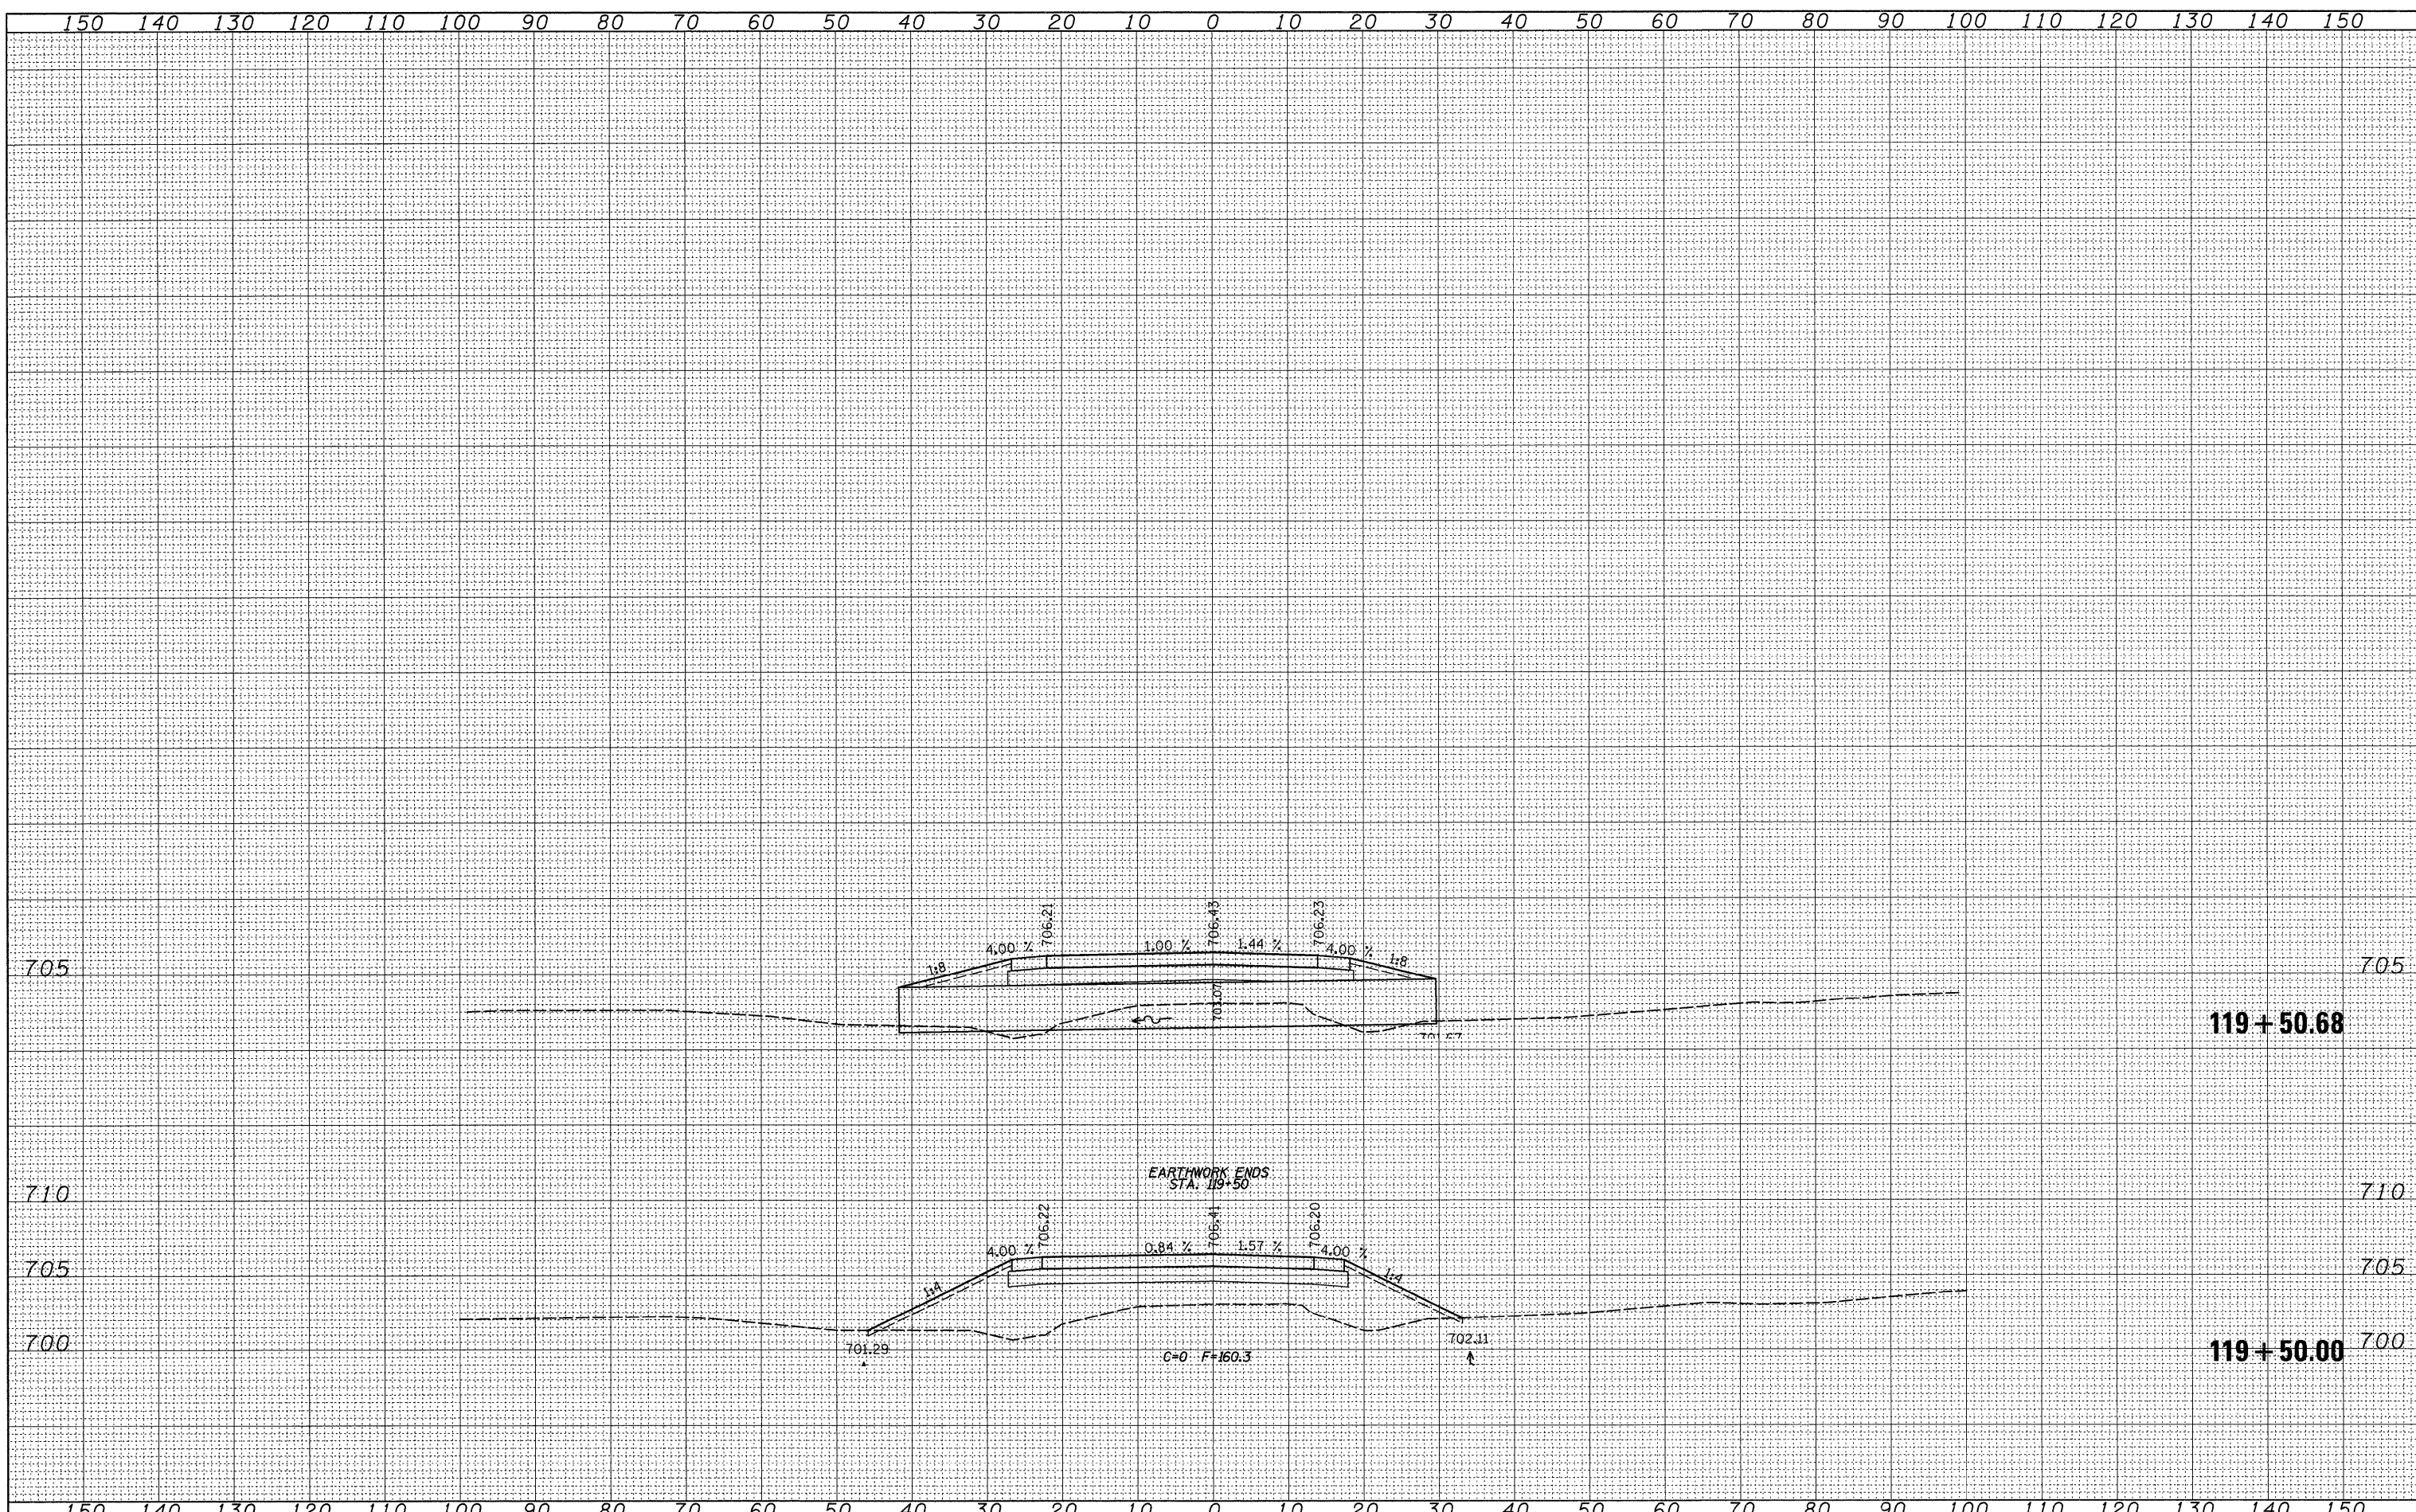

FILE NAME =	USER NAME = grantpm	DESIGNED -	REVISED -	<b>STATE OF ILLINOIS</b> <b>DEPARTMENT OF TRANSPORTATION</b>	<b>KATHRYN RD.</b>	F.A.P. RTE.	SECTION	COUNTY	TOTAL SHEETS	SHEET NO.	
ct:\pw_work\p1\dot\grantpm\dms31213\086608\mshc.dgn	PLLOT SCALE = 10.0000' / IN.	DRAWN -	REVISED -			742	37R-4	OGLE	867	857	
PLLOT DATE = Wed Mar 31 07:46:56 2010	DATE -	CHECKED -	REVISED -			SCALE:	SHEET NO. OF SHEETS	STA. 119+50.00 TO STA. 119+50.68	CONTRACT NO. 64E17		
		REVISIED -	REVISIED -			ILLINOIS FED. AID PROJECT					