


LT.

RT.


DOWNSTREAM

UPSTREAM

• ELEV. 97.88
STA. 1+37

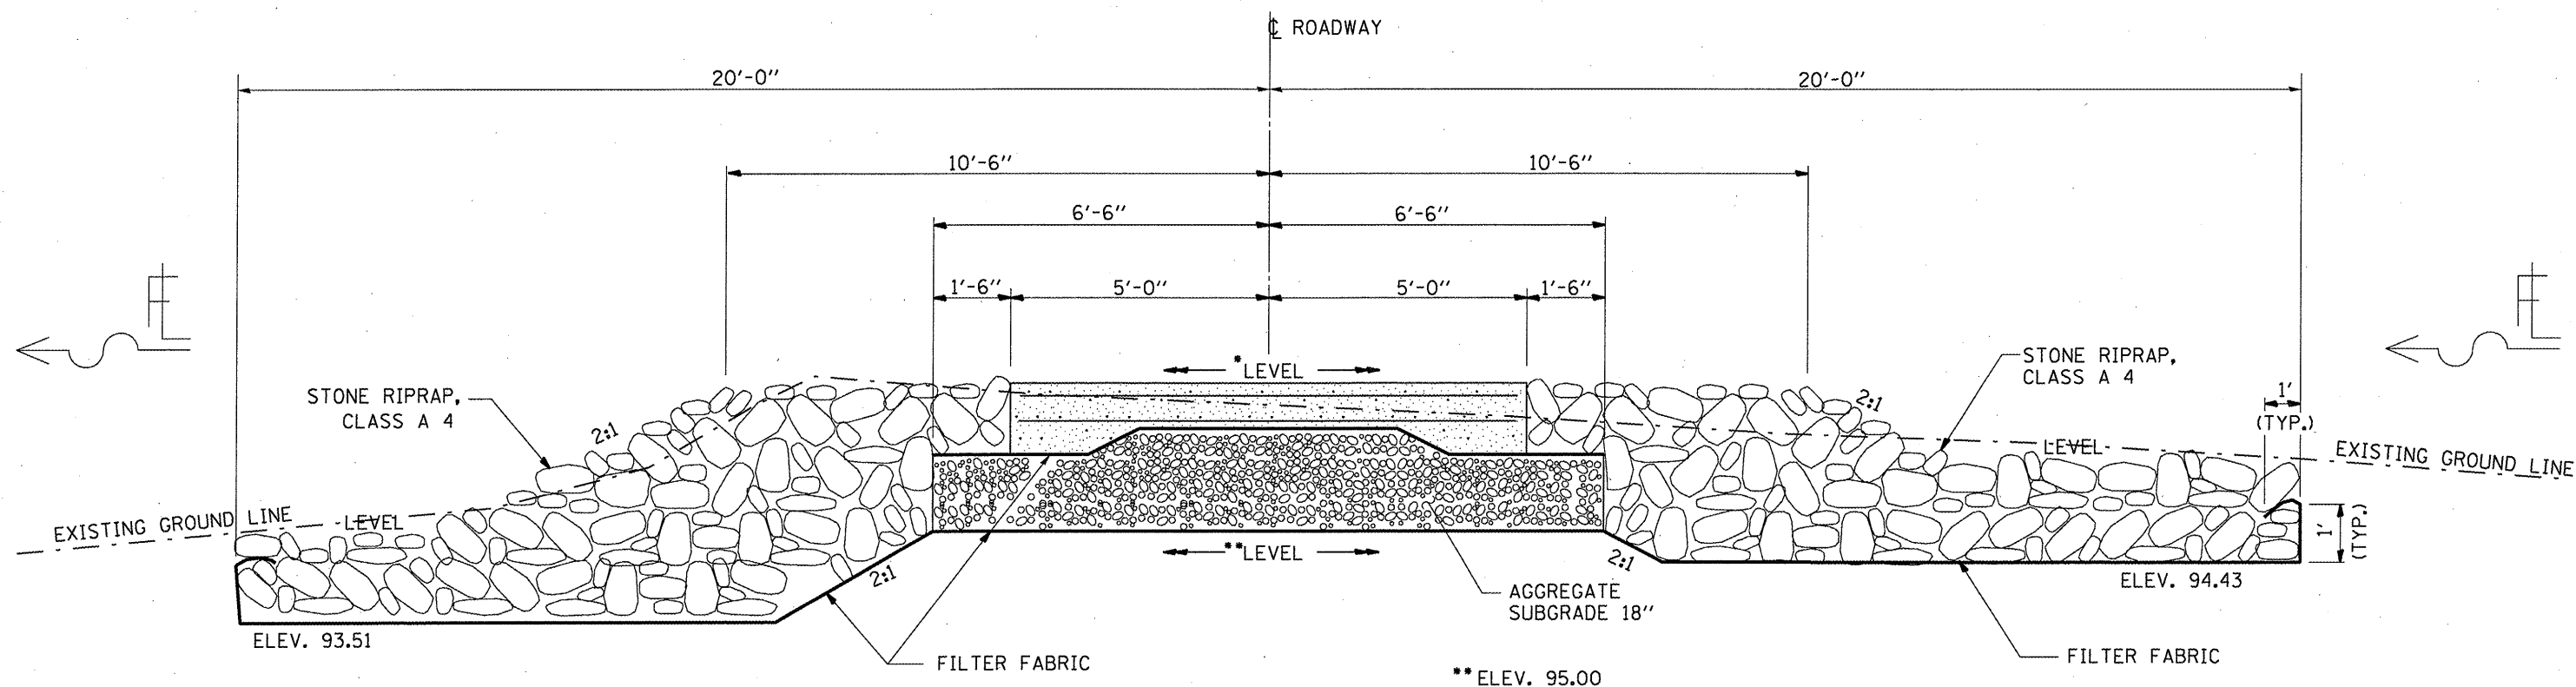

**CROSS SECTION
STA. 1+30**

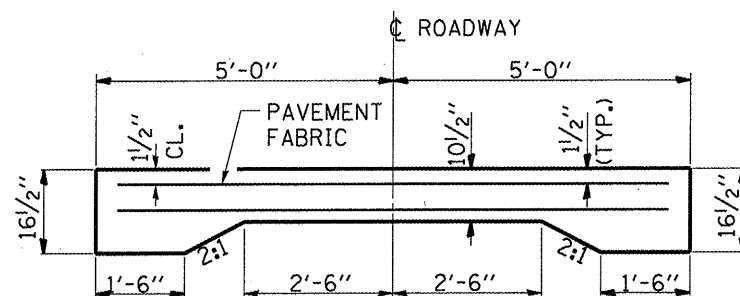

PAVEMENT DETAIL

BILL OF MATERIAL

| ITEM | UNIT | QUANTITY |
|--|-------|----------|
| EARTH EXCAVATION | CU YD | 50 |
| STONE RIPRAP, CLASS A4 | SQ YD | 210 |
| FILTER FABRIC | SQ YD | 387 |
| PCC PAVEMENT 16 1/2" - 10 1/2" - 16 1/2" | SQ YD | 67 |
| PAVEMENT FABRIC | SQ YD | 134 |
| AGGEGATE SUBGRADE 18" | SQ YD | 87 |

| | | | |
|---|--|--------------------------|-----------|
| FILE NAME = | USER NAME = woodshankr1 | DESIGNED - RON WOODSHANK | REVISED - |
| cr:\pw\work\pwsdot\woodshankr1\d0168300 | 366996-de tail.dgn | DRAWN - RON WOODSHANK | REVISED - |
| | PLOT SCALE = 1/8" = 1' IN. | CHECKED - | REVISED - |
| | PLOT DATE = Dec 01, 2009 - 07:30:44 AM | DATE - | REVISED - |

STATE OF ILLINOIS
DEPARTMENT OF TRANSPORTATION

LOW WATER CROSSING (B)

SCALE: _____ SHEET NO. 1 OF 1 SHEETS

| | | | | |
|--------------------------------|------------------|---------------|--------------------|-------------|
| F.A.P. RTE. 326 | SECTION (111)1-6 | COUNTY GRUNDY | TOTAL SHEETS 10 | SHEET NO. 9 |
| FED. ROAD DIST. NO. - ILLINOIS | | | CONTRACT NO. 66996 | |