





S:\GEN-DRAFT-STD&PLUS-SQUAD\4-BRIDGE CONTRACTS-STEEL BEAM REP-68976 SN090-0091-SN090-0091 PinecrestDr-avr1-74.dgn

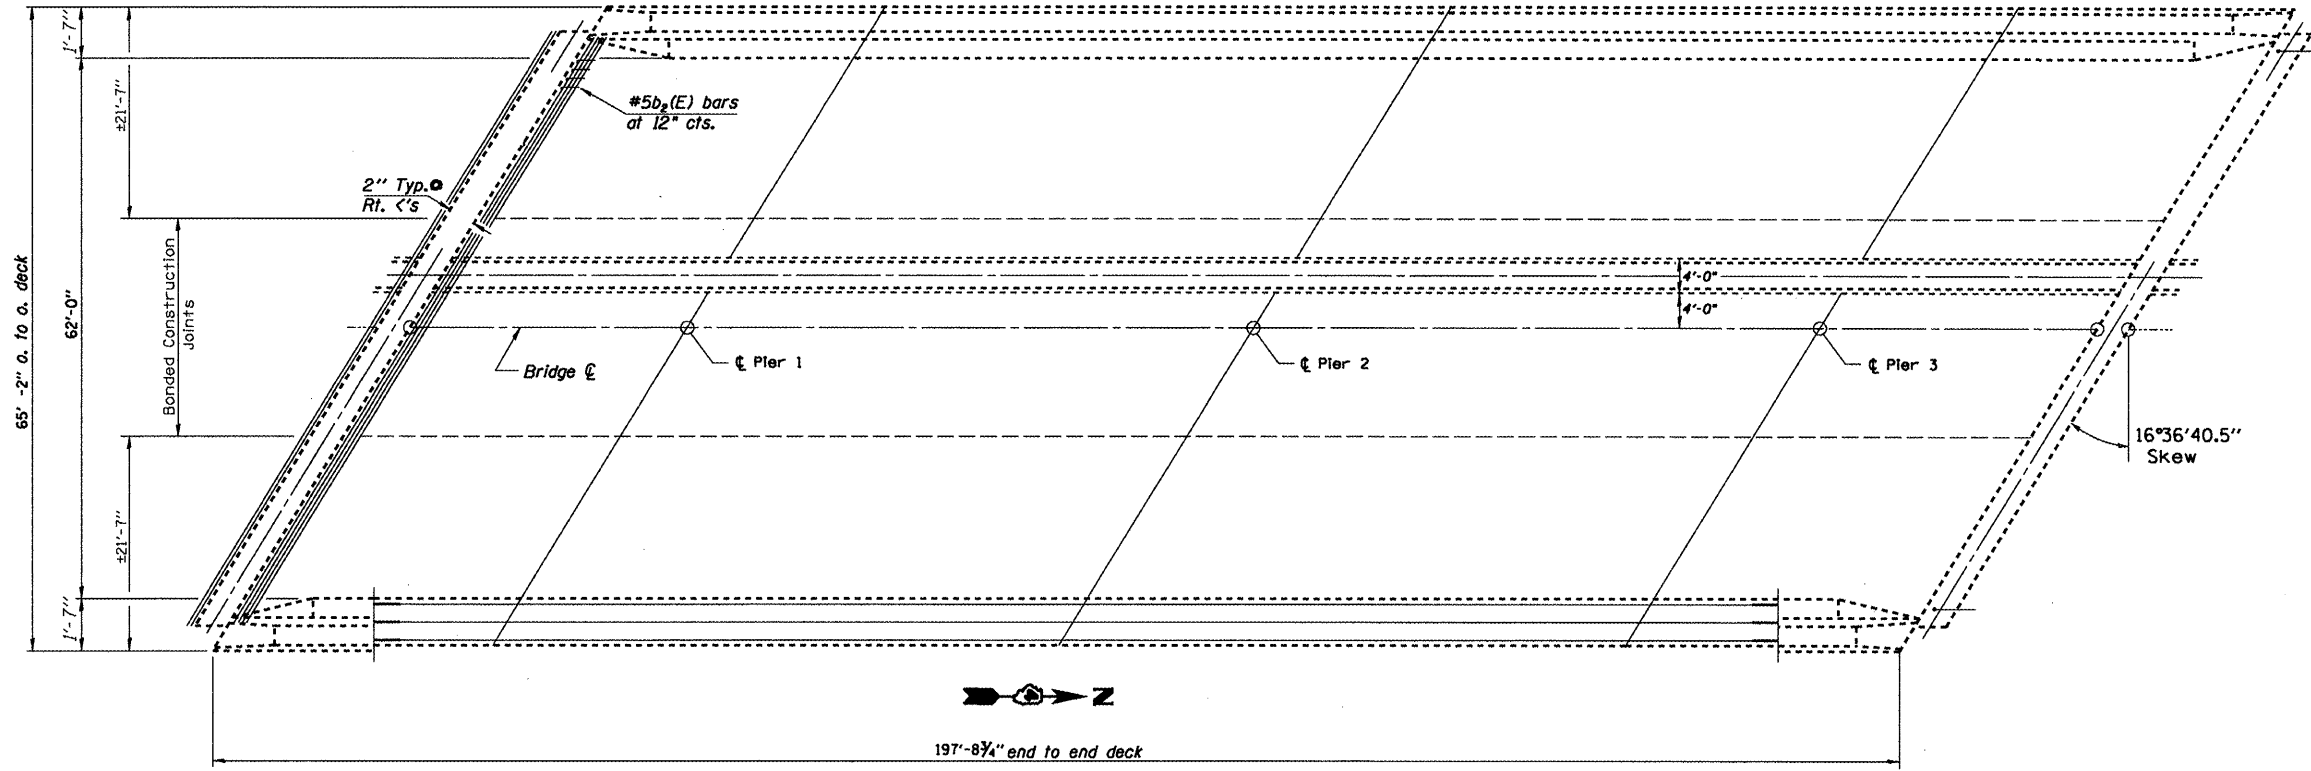

**EXISTING DECK**

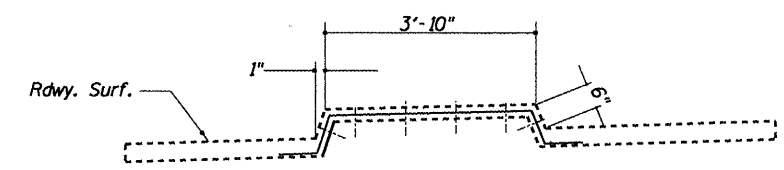

**TYPE S.B. 6.12 MEDIAN**

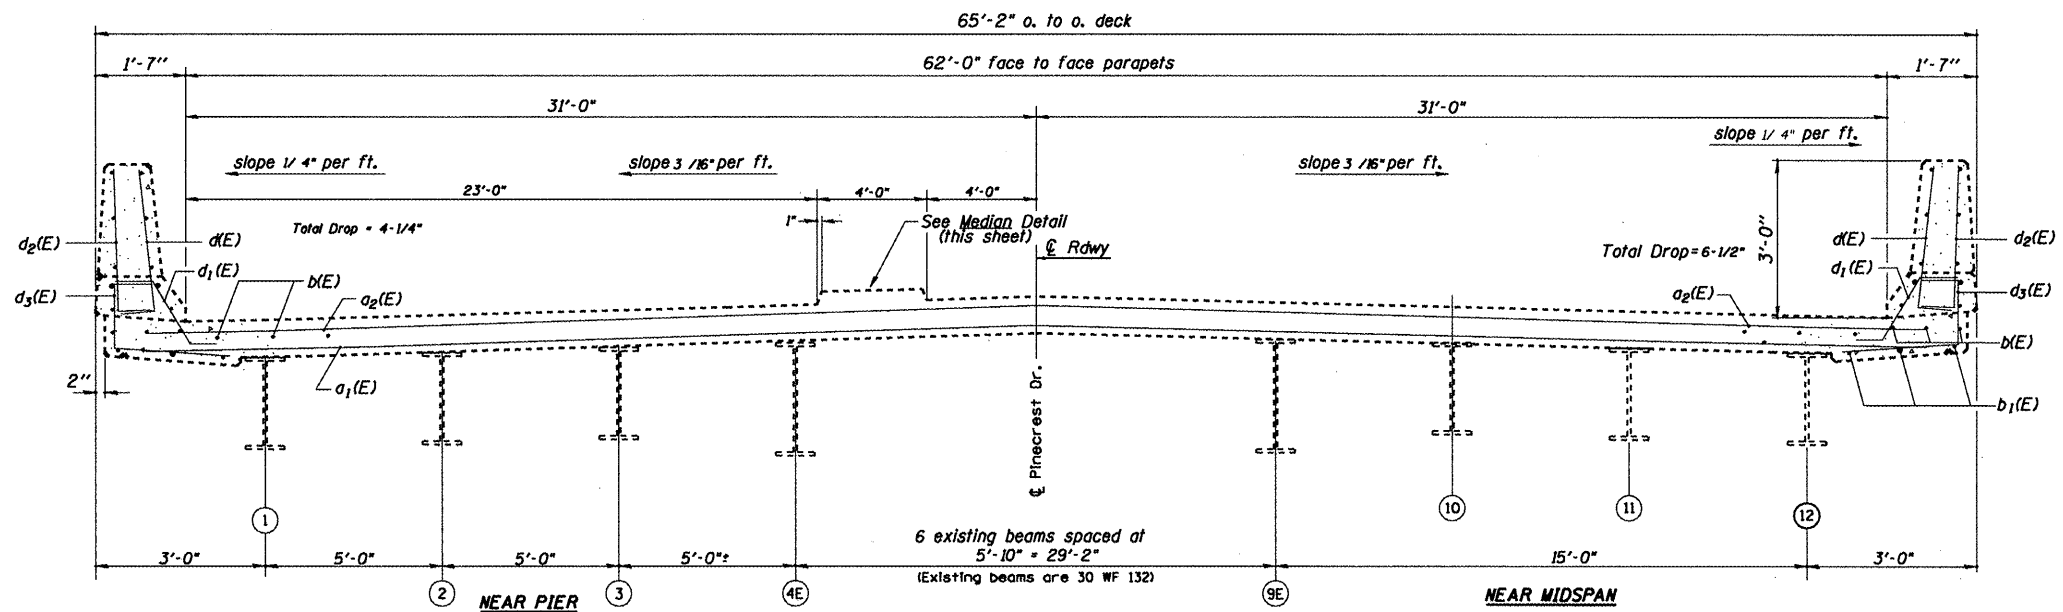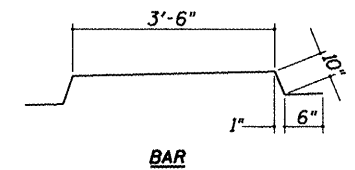

**EXISTING CROSS SECTION**  
 (Looking NORTH)

SN. 090-0091 PINECREST DRIVE OVER I-74

FILE NAME = SN.090-0091 Straighten&Strengthen.dgn	USER NAME = Jonesse	DESIGNED - CEJ	REVISED - ---	<b>STATE OF ILLINOIS DEPARTMENT OF TRANSPORTATION</b>	<b>DECK PLAN &amp; CROSS-SECTION</b>			F.A.I. RTE. 74	SECTION [90-14HB-1(BR)]I	COUNTY TAZEWELL	TOTAL SHEETS 17	SHEET NO. 4
PLOT SCALE = 1/83.7851' / IN.	CHECKED - ---	REVISIED - ---	REVISIED - ---					STEEL BEAMS REP./REPL.	CONTRACT NO. 68976			
PLOT DATE = 5/3/2010	DATE - ---	REVISIED - ---	REVISIED - ---		FED. ROAD DIST. NO. 4 ILLINOIS FED. AID PROJECT							
					SCALE: _____	SHEET NO. _____	OF _____	SHEETS	STA. _____	TO STA. _____		