


FINAL SURVEY NO.	SURVEYED PLOTTED TEMPLATE AREAS CHECKED	DATE

ORIGINAL SURVEY NO.	SURVEYED PLOTTED TEMPLATE AREAS CHECKED	DATE

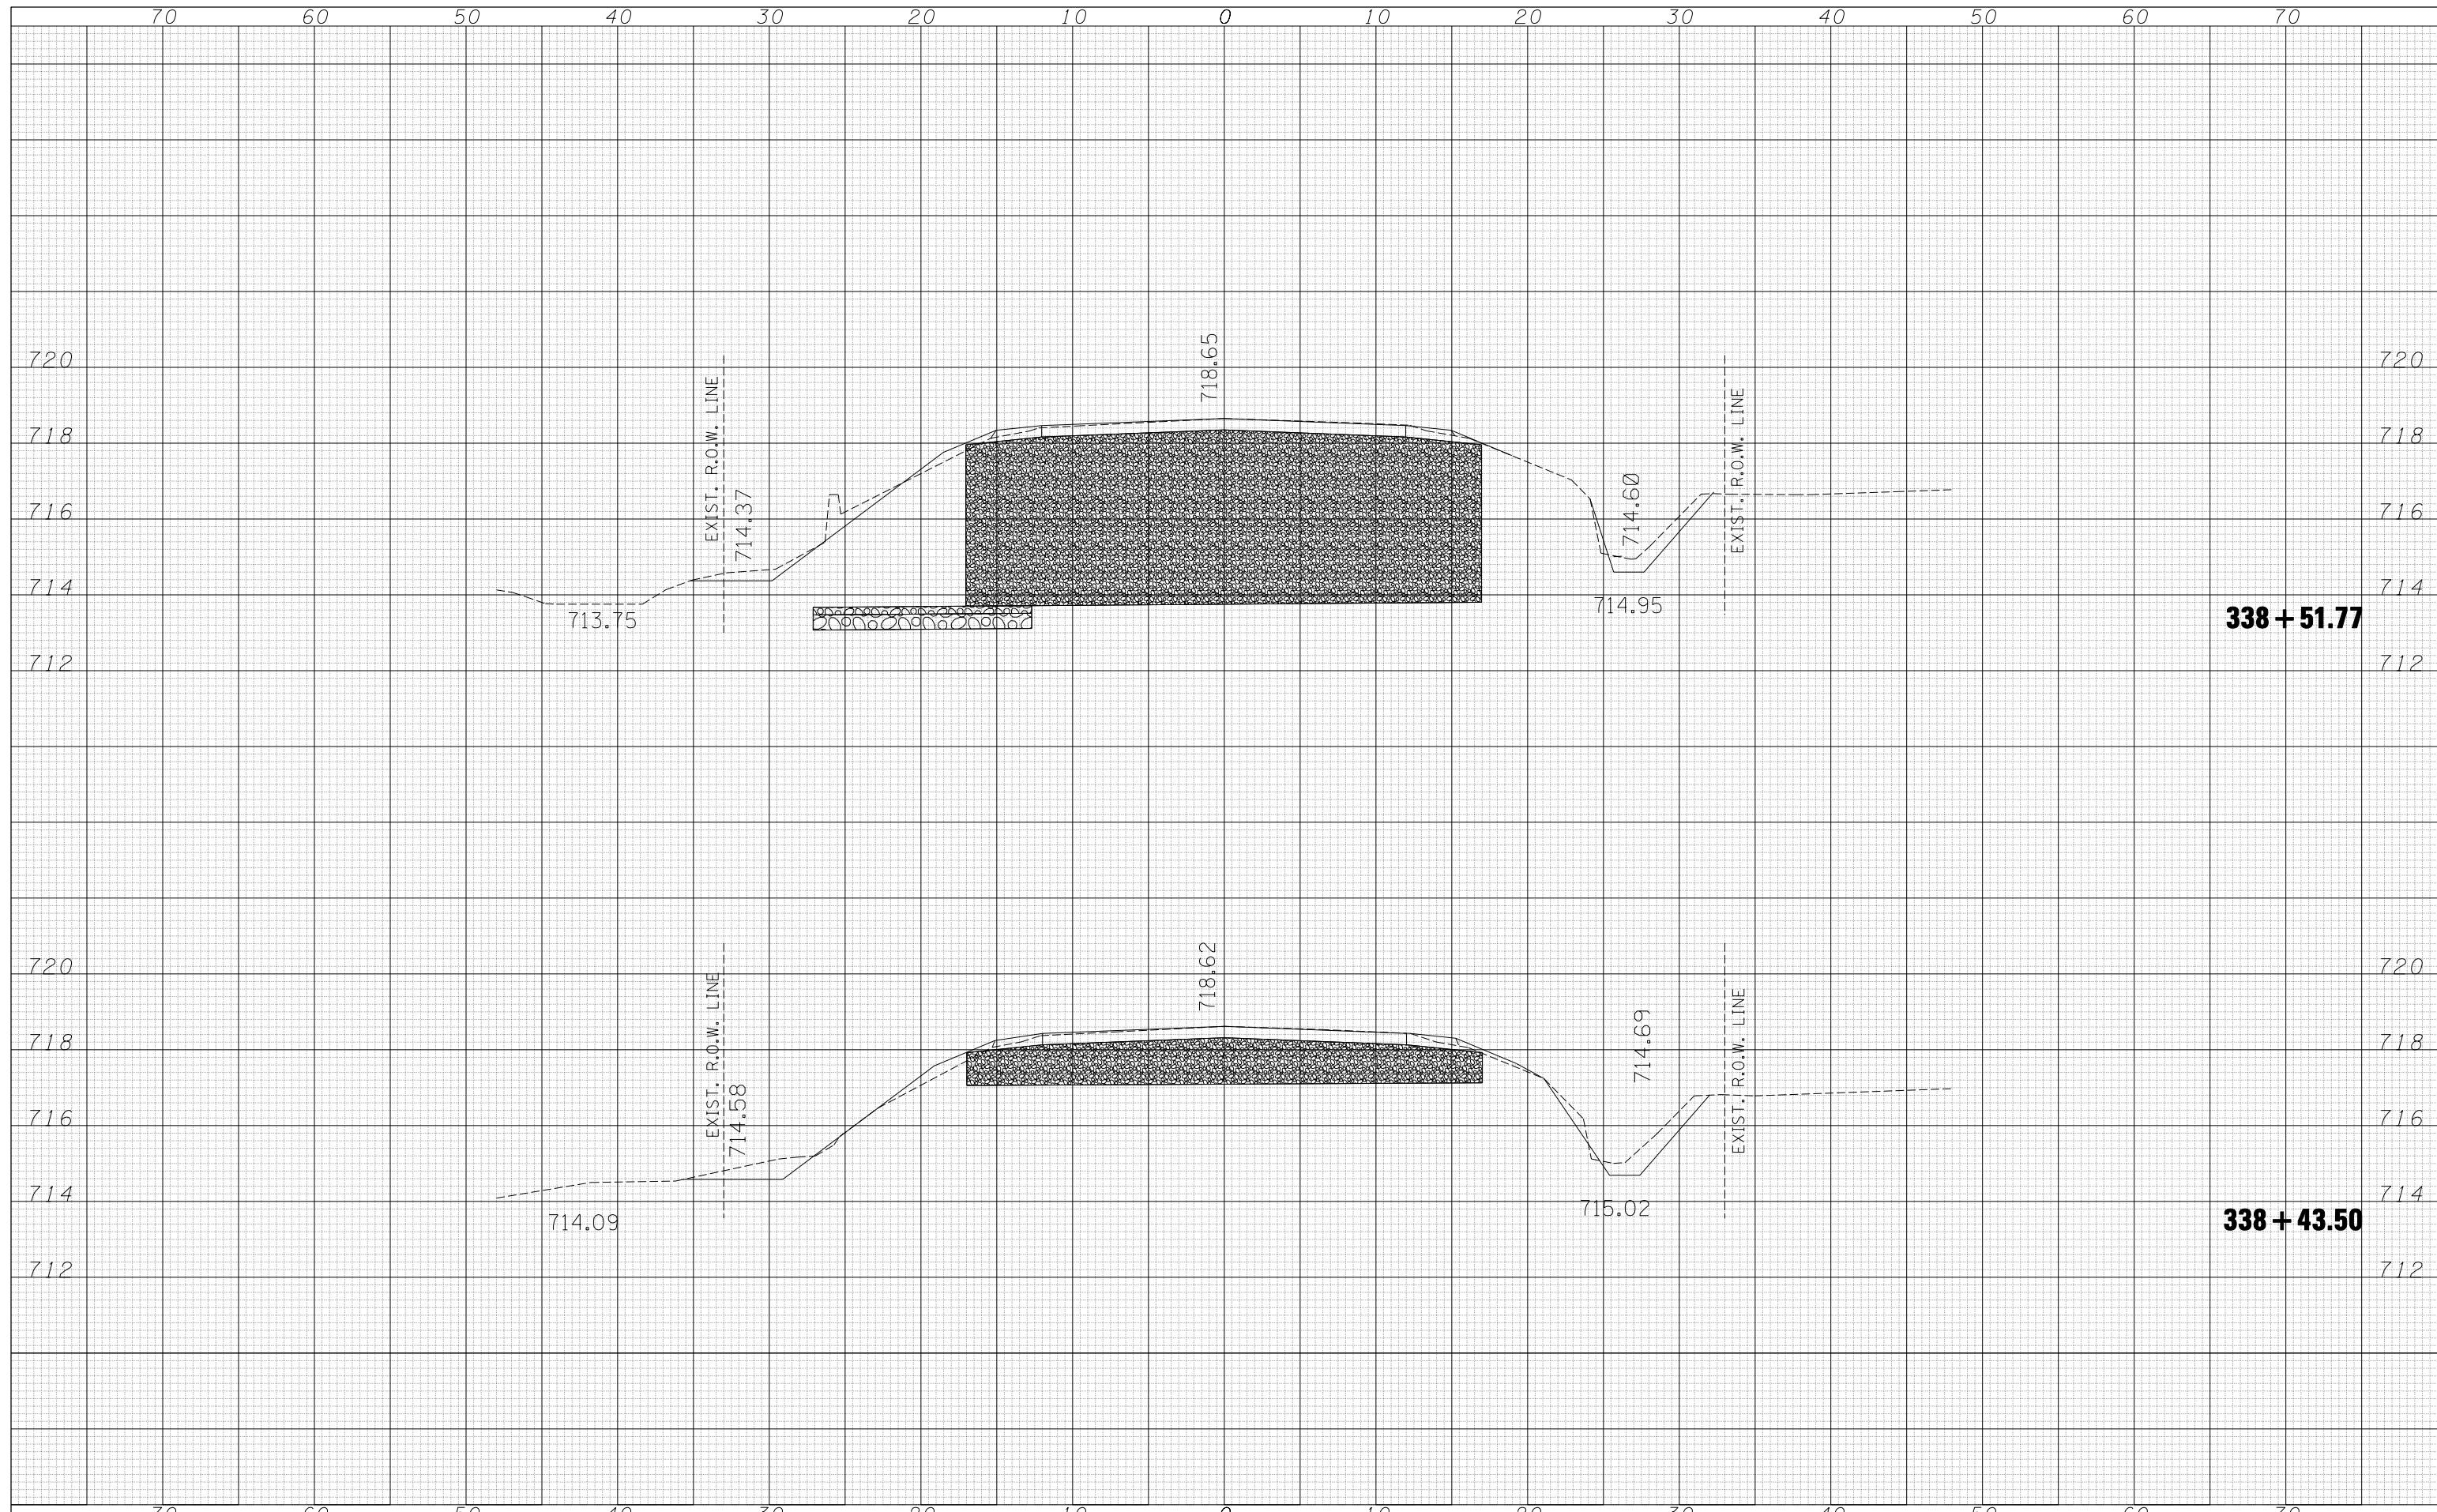

FILE NAME = c:\pwork\PWIDOT\BLACKRT\d0132092\0570701-sh-xssht.dgn	USER NAME = blackrt	DESIGNED -	REVISÉ -
PLOT SCALE = 10.0000' / IN.	CHECKED -	DRAWN -	REVISÉ -
PLOT DATE = 3/30/2010	DATE -		REVISÉ -

**STATE OF ILLINOIS
DEPARTMENT OF TRANSPORTATION**

SCALE: SHEET NO. OF SHEETS STA. 338+43.50 TO STA. 338+51.77

F.A.S. RTE. 1514	SECTION 4CR	COUNTY Champaign	TOTAL SHEETS 29	SHEET NO. 26
CONTRACT NO. 70701			ILLINOIS FED. AID PROJECT	