


**TYPICAL ROADWAY SECTION #1 (FAP ROUTES 320 & 717)**  
STA. 50+69.00 TO STA. 56+32.00

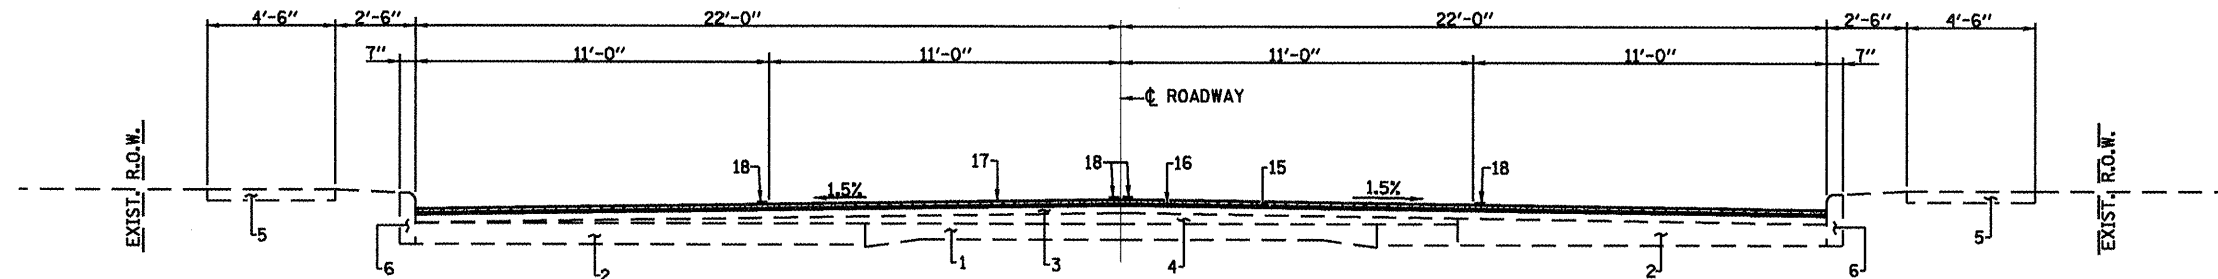


**TYPICAL ROADWAY SECTION #2 (FAP ROUTES 320 & 717)**  
STA. 56+32.00 TO STA. 59+83.00


**PAVEMENT LEGEND**

1. EXISTING PCC BASE COURSE 9"-6"-9"
2. EXISTING PCC BASE COURSE WIDENING 9"
3. EXISTING HOT MIX OVERLAY ( $\pm 5/4$ ")
4. EXISTING HOT MIX ASPHALT BASE COURSE (VARIABLE DEPTH)
5. EXISTING PCC SIDEWALK (4")
6. EXISTING CONCRETE CURB, TYPE B
7. EXISTING CORRUGATED MEDIAN, COMB. C.&G., TYPE M 6.06
8. EXISTING CORRUGATED MEDIAN, COMB. CONC. C.&G. TYPE M-6.06 WITH 4" MED. SURF. OR CONC. MED. TYPE M-6.06
9. EXISTING COMB. CONCRETE CURB AND GUTTER
10. EXISTING SAND CUSHION
11. EXISTING BRICK COURSE
12. EXISTING SUB - BASE GRANULAR MATERIAL (4")
13. EXISTING AGGREGATE SHOULDER
14. EXISTING HOT MIX ASPHALT SHOULDER
15. PROPOSED HOT MIX ASPHALT SURFACE REMOVAL  $2/4$ "
16. PROPOSED LEVELING BINDER (MACHINE METHOD),  $3/4$ "
17. PROPOSED HOT MIX ASPHALT SURFACE COURSE,  $1/2$ "
18. PROPOSED THERMOPLASTIC PAVEMENT MARKING - LINE 5"
19. PROPOSED PORTLAND CEMENT CONCRETE BASE COURSE 12"
20. PROPOSED PORTLAND CEMENT CONCRETE SIDEWALK 4"
21. PROPOSED COMBINATION CURB AND GUTTER, TYP B-6.18
22. PROPOSED SUB-BASE GRANULAR MATERIAL, TYPE A (6")
23. PROPOSED AGGREGATE SHOULDER

TEMPORARY HOT MIX ASPHALT  
RAMP CONSTRUCTED IN ACCORDANCE  
WITH ARTICLES 406.08 - 406.14

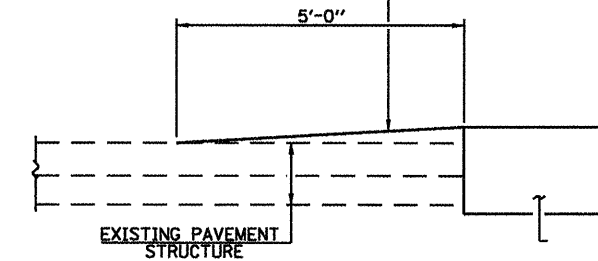

**TEMPORARY RAMP DETAIL**  
(STA. 50+69, STA. 57+50 & ALL  
INTERSECTING CROSS ROADS)

FILE NAME =	USER NAME = laughlrr1	DESIGNED -	REVISED -	 <b>Allen Henderson &amp; Associates, Inc.</b> Civil and Structural Engineers Springfield, IL. 62703 Phone: (217)544-8033 IL Design Firm No. 184-001907	<b>DETAILS &amp; TYPICAL ROADWAY SECTIONS</b>		F.A.P. RTE.	SECTION	COUNTY	TOTAL SHEETS	SHEET NO.		
		DRAWN -	REVISED -		SCALE:	SHEET NO. 4 OF 32 SHEETS	STA.	TO STA.	320	(24ZRS-4, N 116RS-5	LOGAN	32	4
		CHECKED -	REVISED -										
		DATE -	REVISED -										
PLOT SCALE = 6.0000' / IN.													
PLOT DATE = Mar-18-2010 02:16:27PM													
CONTRACT NO. 72998								FED. ROAD DIST. NO.		ILLINOIS FED. AID PROJECT			