


DATE	
BY	
REVISIONS	
NO.	
DATE	
BY	
REVISIONS	
NO.	
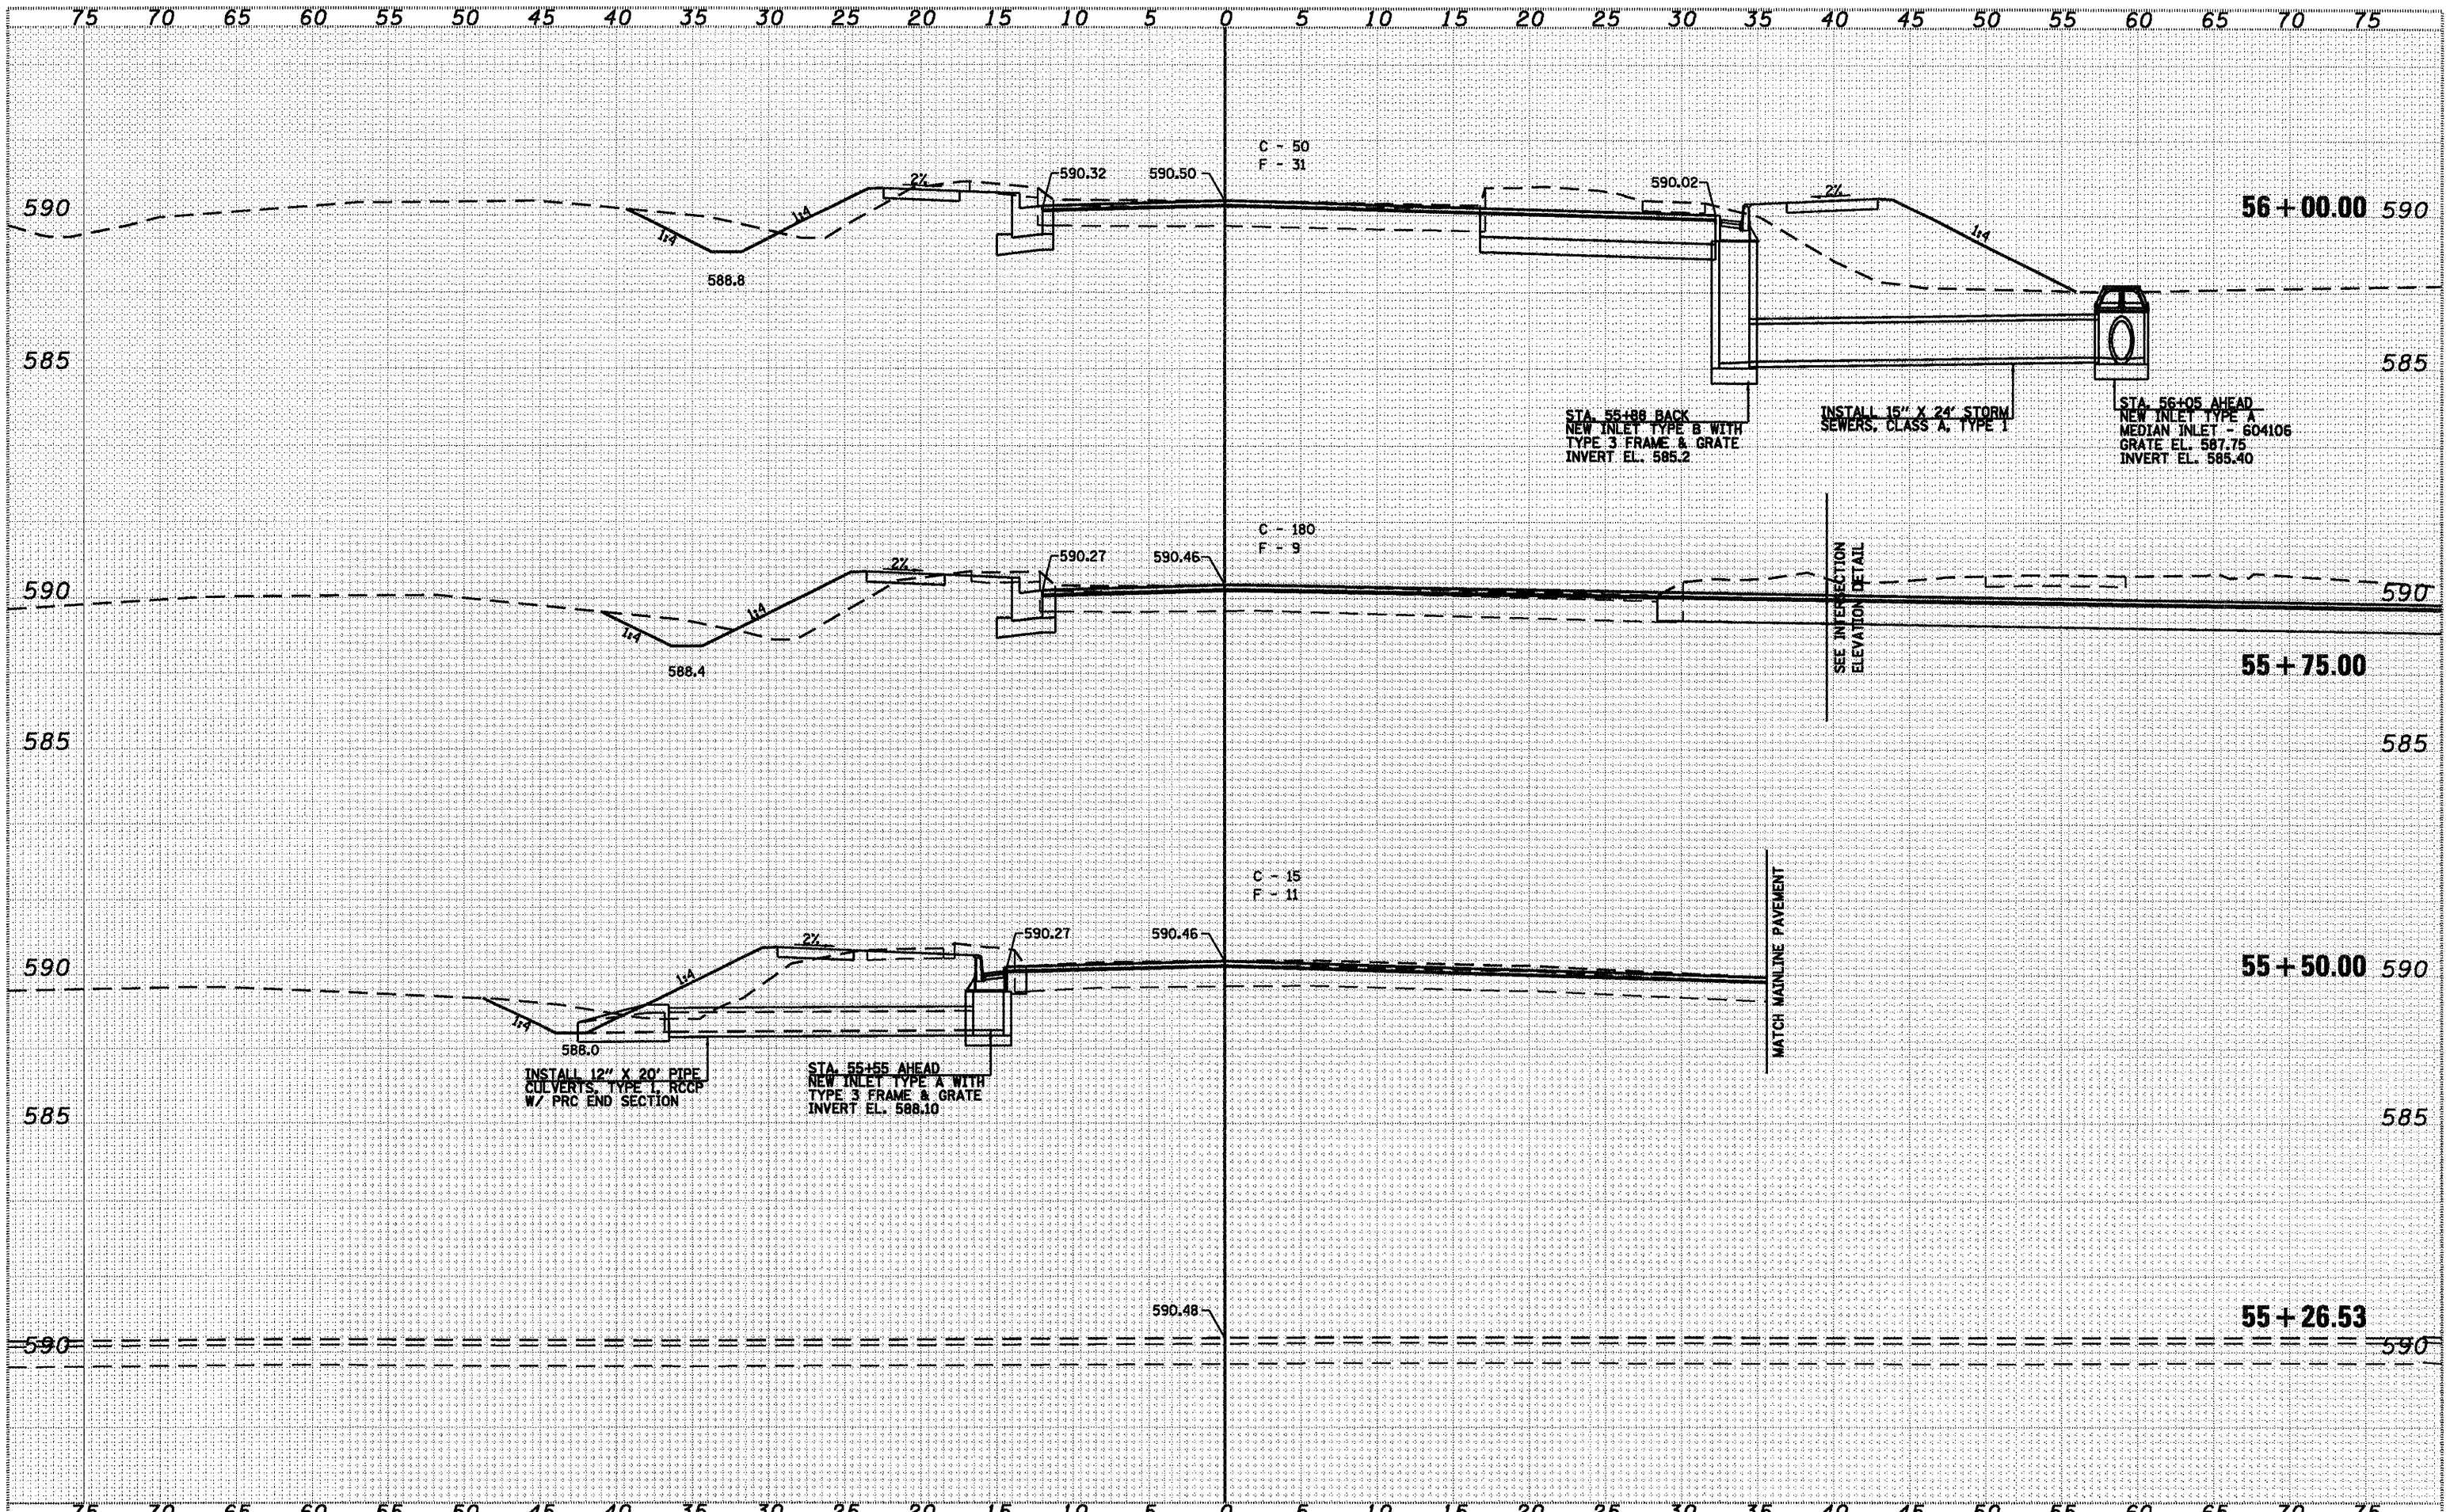

FILE NAME	
USER NAME	laughlinr1
DESIGNED	-
DRAWN	-
CHECKED	-
DATE	-

REVISIONS	
NO.	
DATE	
BY	
REVISIONS	
NO.	
DATE	
BY	
REVISIONS	
NO.	

DESIGNED	-	REVISED	-
DRAWN	-	REVISED	-
CHECKED	-	REVISED	-
DATE	-	REVISED	-



Allen Henderson & Associates, Inc.
 Civil and Structural Engineers Springfield, IL
 62703 Phone: (217)544-8033 IL Design Firm
 No. 184-001907

SCALE	VARIABLE
SHEET NO.	28 OF 32 SHEETS
STA.	55+26.53 TO STA. 56+00.00

RTE.	10	SECTION	(242)RS-4, N, 116RS-5	COUNTY	LOGAN	TOTAL SHEETS	32	SHEET NO.	28
						CONTRACT NO.	72998		
						FED. ROAD DIST. NO.	ILLINOIS FED. AID PROJECT		

c:\p\work\p\1001\LAUGHLINR1\g0181122\6672998-sht-xssh.dgn