



DATE	
BY	
FINAL SURVEY	
SKIPPED	
PLOTTED	
NOTE BOOK	
NO.	
AREAS CHECKED	

DATE	
BY	
ORIGINAL SURVEY	
SKIPPED	
PLOTTED	
NOTE BOOK	
NO.	
AREAS CHECKED	

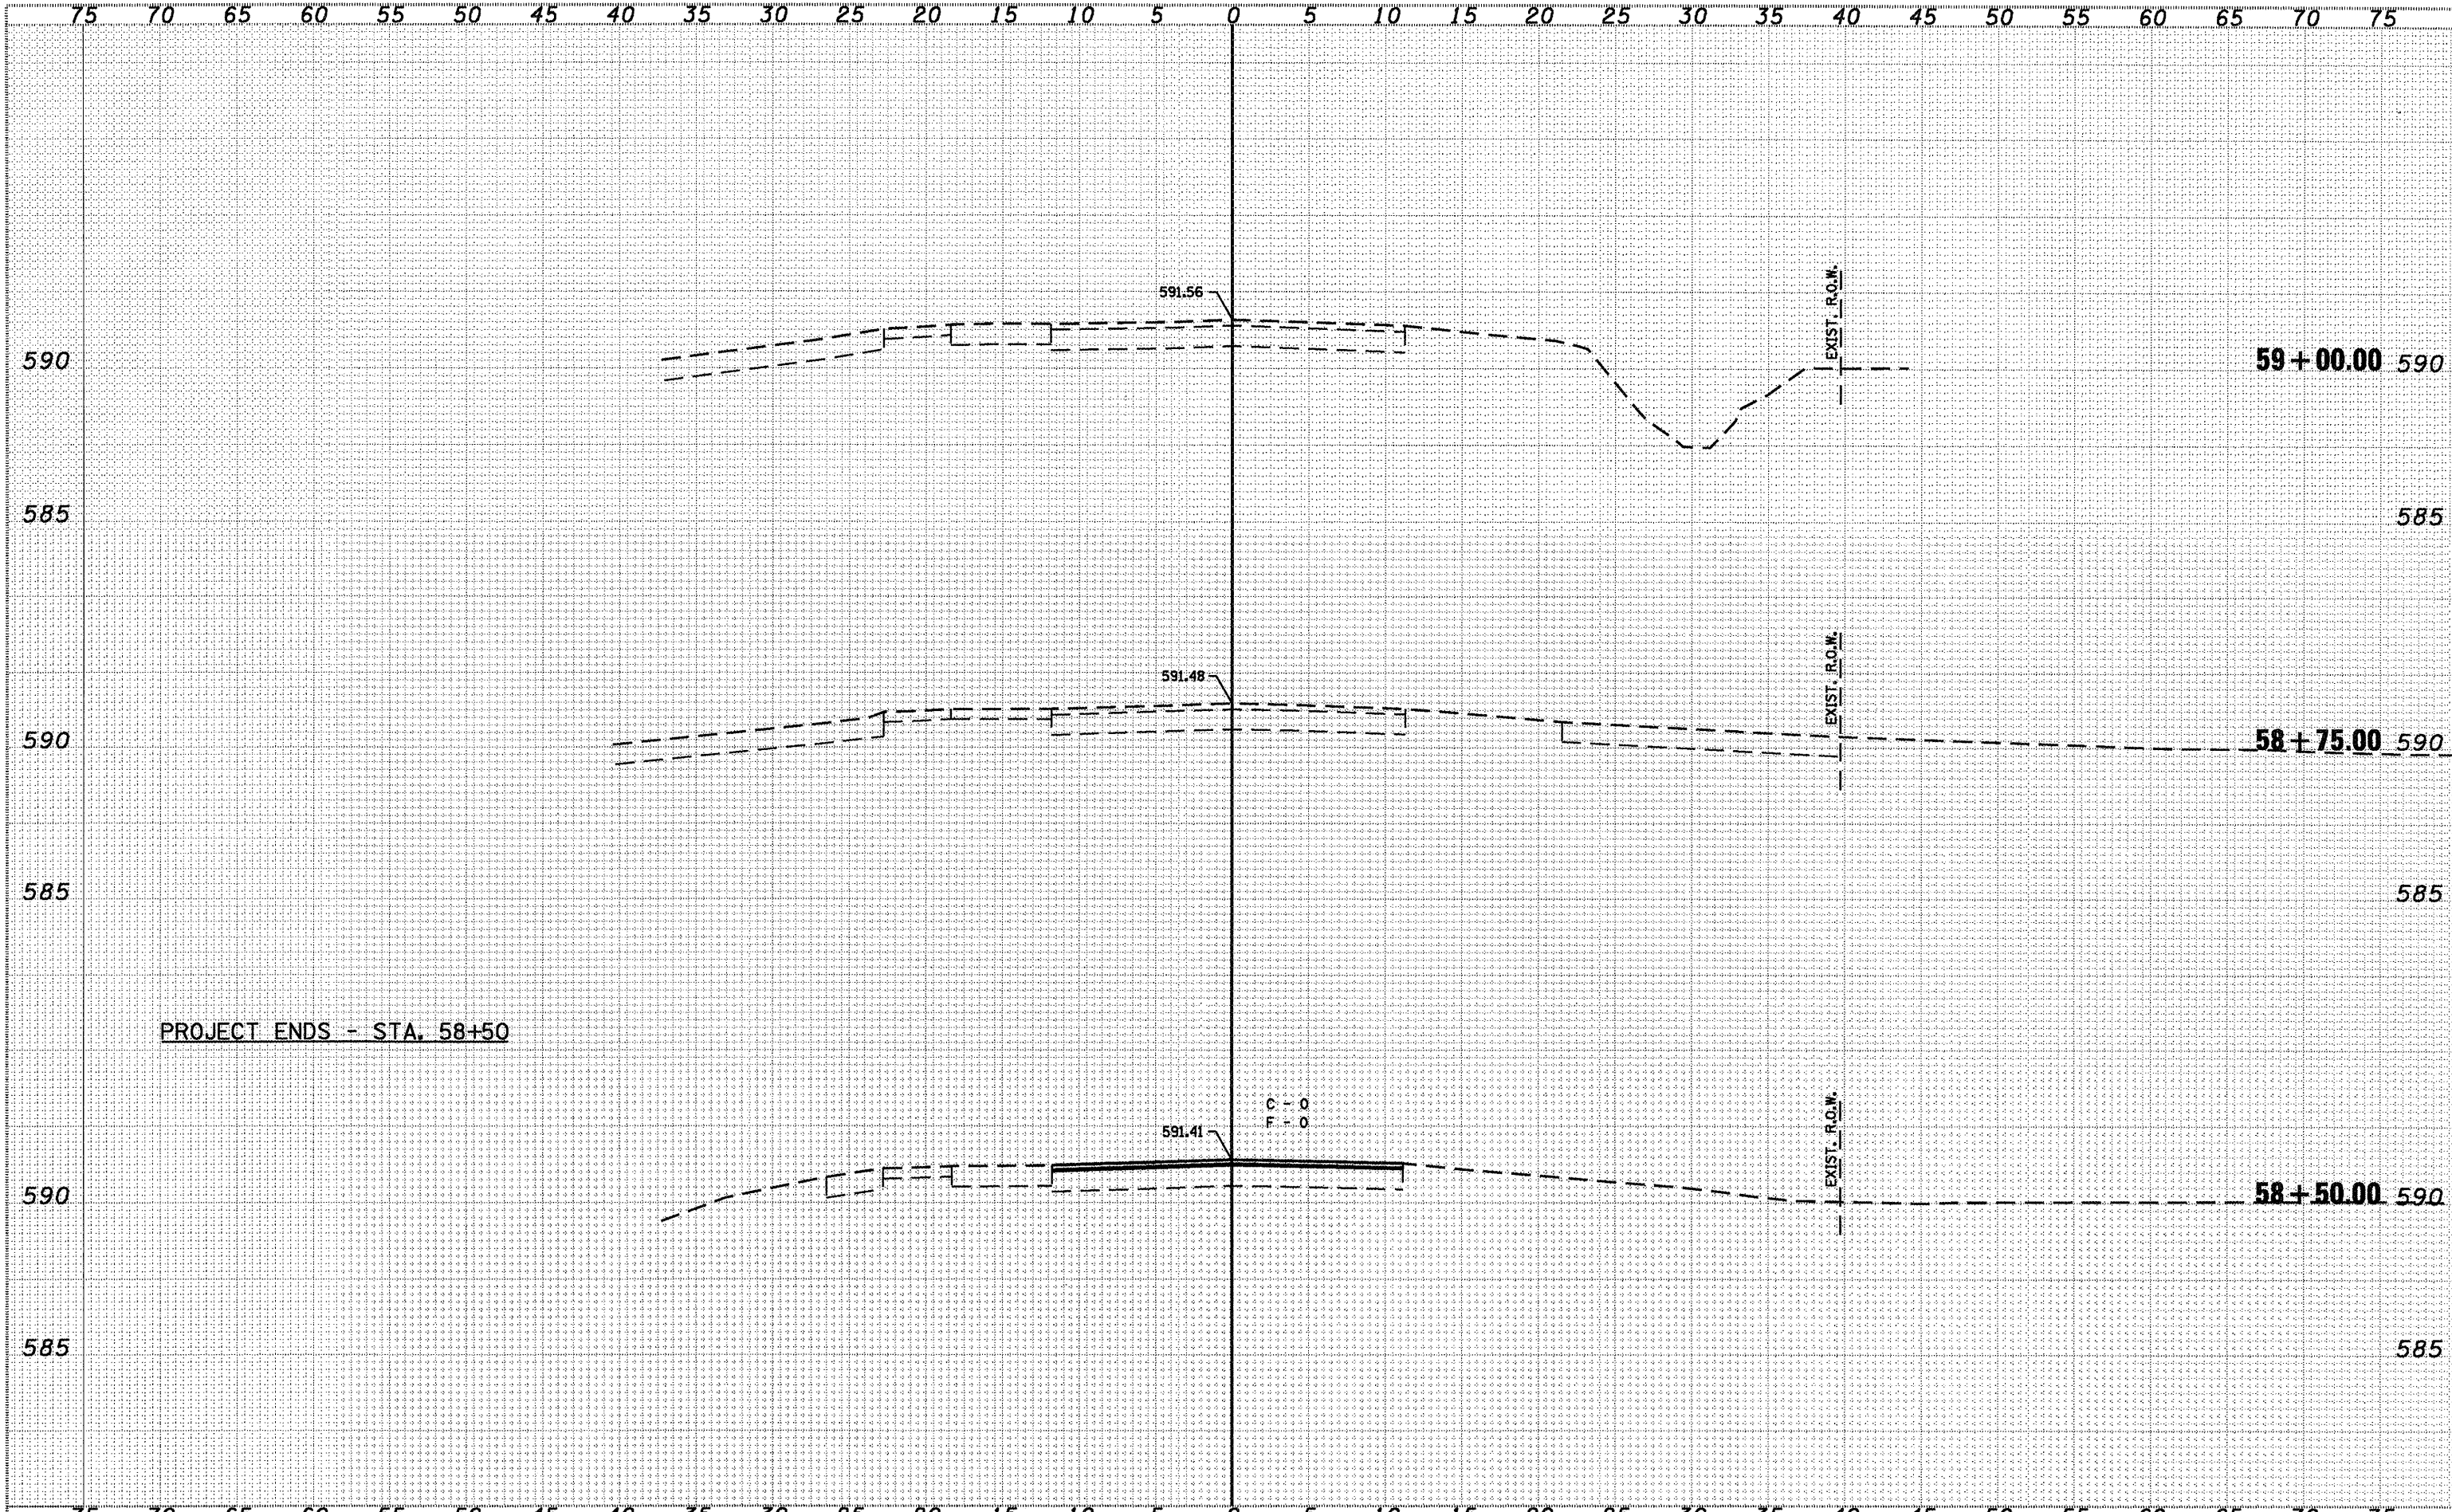

FILE NAME	USER NAME = laughlinr1	DESIGNED -	REVISED -	 <b>Allen Henderson &amp; Associates, Inc.</b> Civil and Structural Engineers Springfield, IL 62703 Phone: (217)544-8033 IL Design Firm No. 184-001907	<b>CROSS SECTIONS</b>		ROUTE	SECTION	COUNTY	TOTAL SHEETS	SHEET NO.
	PLOT SCALE = 10.0000' / IN.	DRAWN -	REVISED -		SCALE VARIES	SHEET NO. 32 OF 32 SHEETS	10	(24ZRS-4, N 116RS-5	LOGAN	32	32
	PLOT DATE = Mar-18-2010 02:17:52PM	CHECKED -	REVISED -		STA. 58+50.00	TO STA. 59+00.00	CONTRACT NO. 72998				
		DATE -	REVISED -				ILLINOIS FED. AID PROJECT				

c:\pwwork\v\p\DOT\LAUGHLINR1\081122\0672998-ht-ssht.dgn