


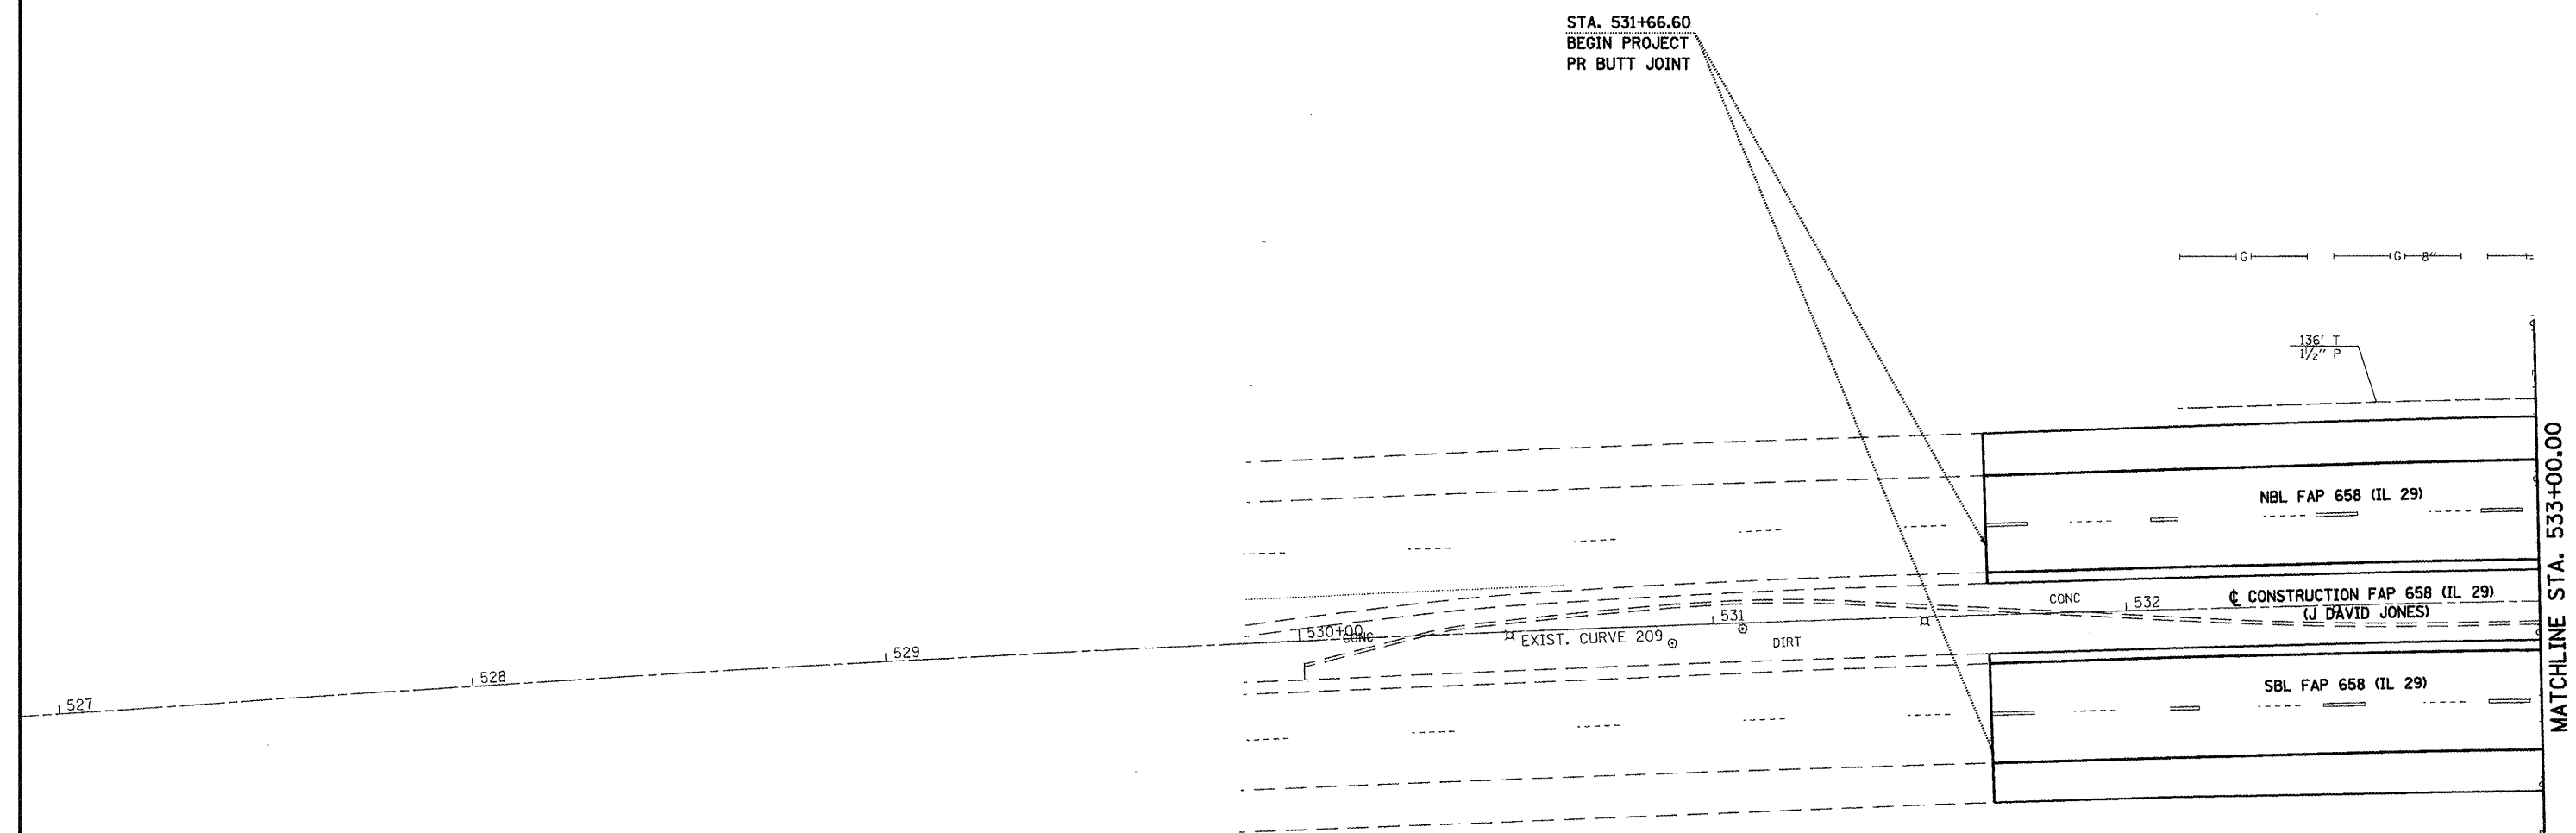

STA. 531+66.60
BEGIN PROJECT
PR BUTT JOINT



LEGEND

- | | |
|----------------------------|---|
| ① URETHANE- 5" YELLOW | ⑨ THERMOPLASTIC- 12" YELLOW |
| ② URETHANE- 5" WHITE | ⑩ THERMOPLASTIC- 12" WHITE |
| ③ URETHANE- 8" WHITE | ⑪ PREFORMED PLASTIC TYPE B- INLAID- LETTERS AND SYMBOLS |
| ④ URETHANE- 12" YELLOW | ⑫ PREFORMED PLASTIC TYPE B- INLAID- 5" YELLOW |
| ⑤ URETHANE-12" WHITE | ⑬ PREFORMED PLASTIC TYPE B- INLAID- 5" WHITE |
| ⑥ THERMOPLASTIC- 5" YELLOW | ⑭ PREFORMED PLASTIC TYPE B- INLAID- 6" WHITE |
| ⑦ THERMOPLASTIC- 5" WHITE | ⑮ PREFORMED PLASTIC TYPE B- INLAID- 24" WHITE |
| ⑧ THERMOPLASTIC- 8" WHITE | ⑯ PREFORMED PLASTIC TYPE B- INLAID- 8" WHITE |

EXIST. CURVE 209
PI STA. = 531+33.87
 $\Delta = 3^\circ 59' 12''$ (RT)
D = $0^\circ 30' 51''$
R = 11,145.20'
T = 387.90'
L = 775.49'
E = 6.75'
e = -----
T.R. = -----
S.E. RUN = -----
P.C. STA. = 527+45.97
P.T. STA. = 535+21.46

FILE NAME =	USER NAME = laughlinr1	DESIGNED -	REVISED -
ct:\pwork\pwidot\LAUGHLINRL\dms47710\572C35-SHT-plen-IL291.dgn		DRAWN -	REVISED -
	PLOT SCALE = 40.0000' / IN.	CHECKED -	REVISED -
	PLOT DATE = Apr-30-2010 11:23:57AM	DATE -	REVISED -

**STATE OF ILLINOIS
DEPARTMENT OF TRANSPORTATION**

PLAN SHEET - SECTION "A" (OLD IL 29)

SCALE: SHEET NO. 1 OF 24 SHEETS STA. TO STA.

F.A.P. RTE. 658	SECTION	COUNTY SANGAMON	TOTAL SHEETS 206	SHEET NO. 61
			CONTRACT NO. 72C35	
ILLINOIS FED. AID PROJECT				