



SEE INTERSECTION
DETAILS

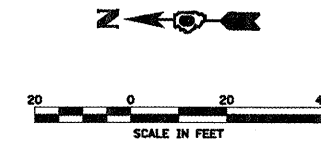

STA 554+52.166 IL 29 (E104) =
STA 199+52.078 IL 4 (E205)

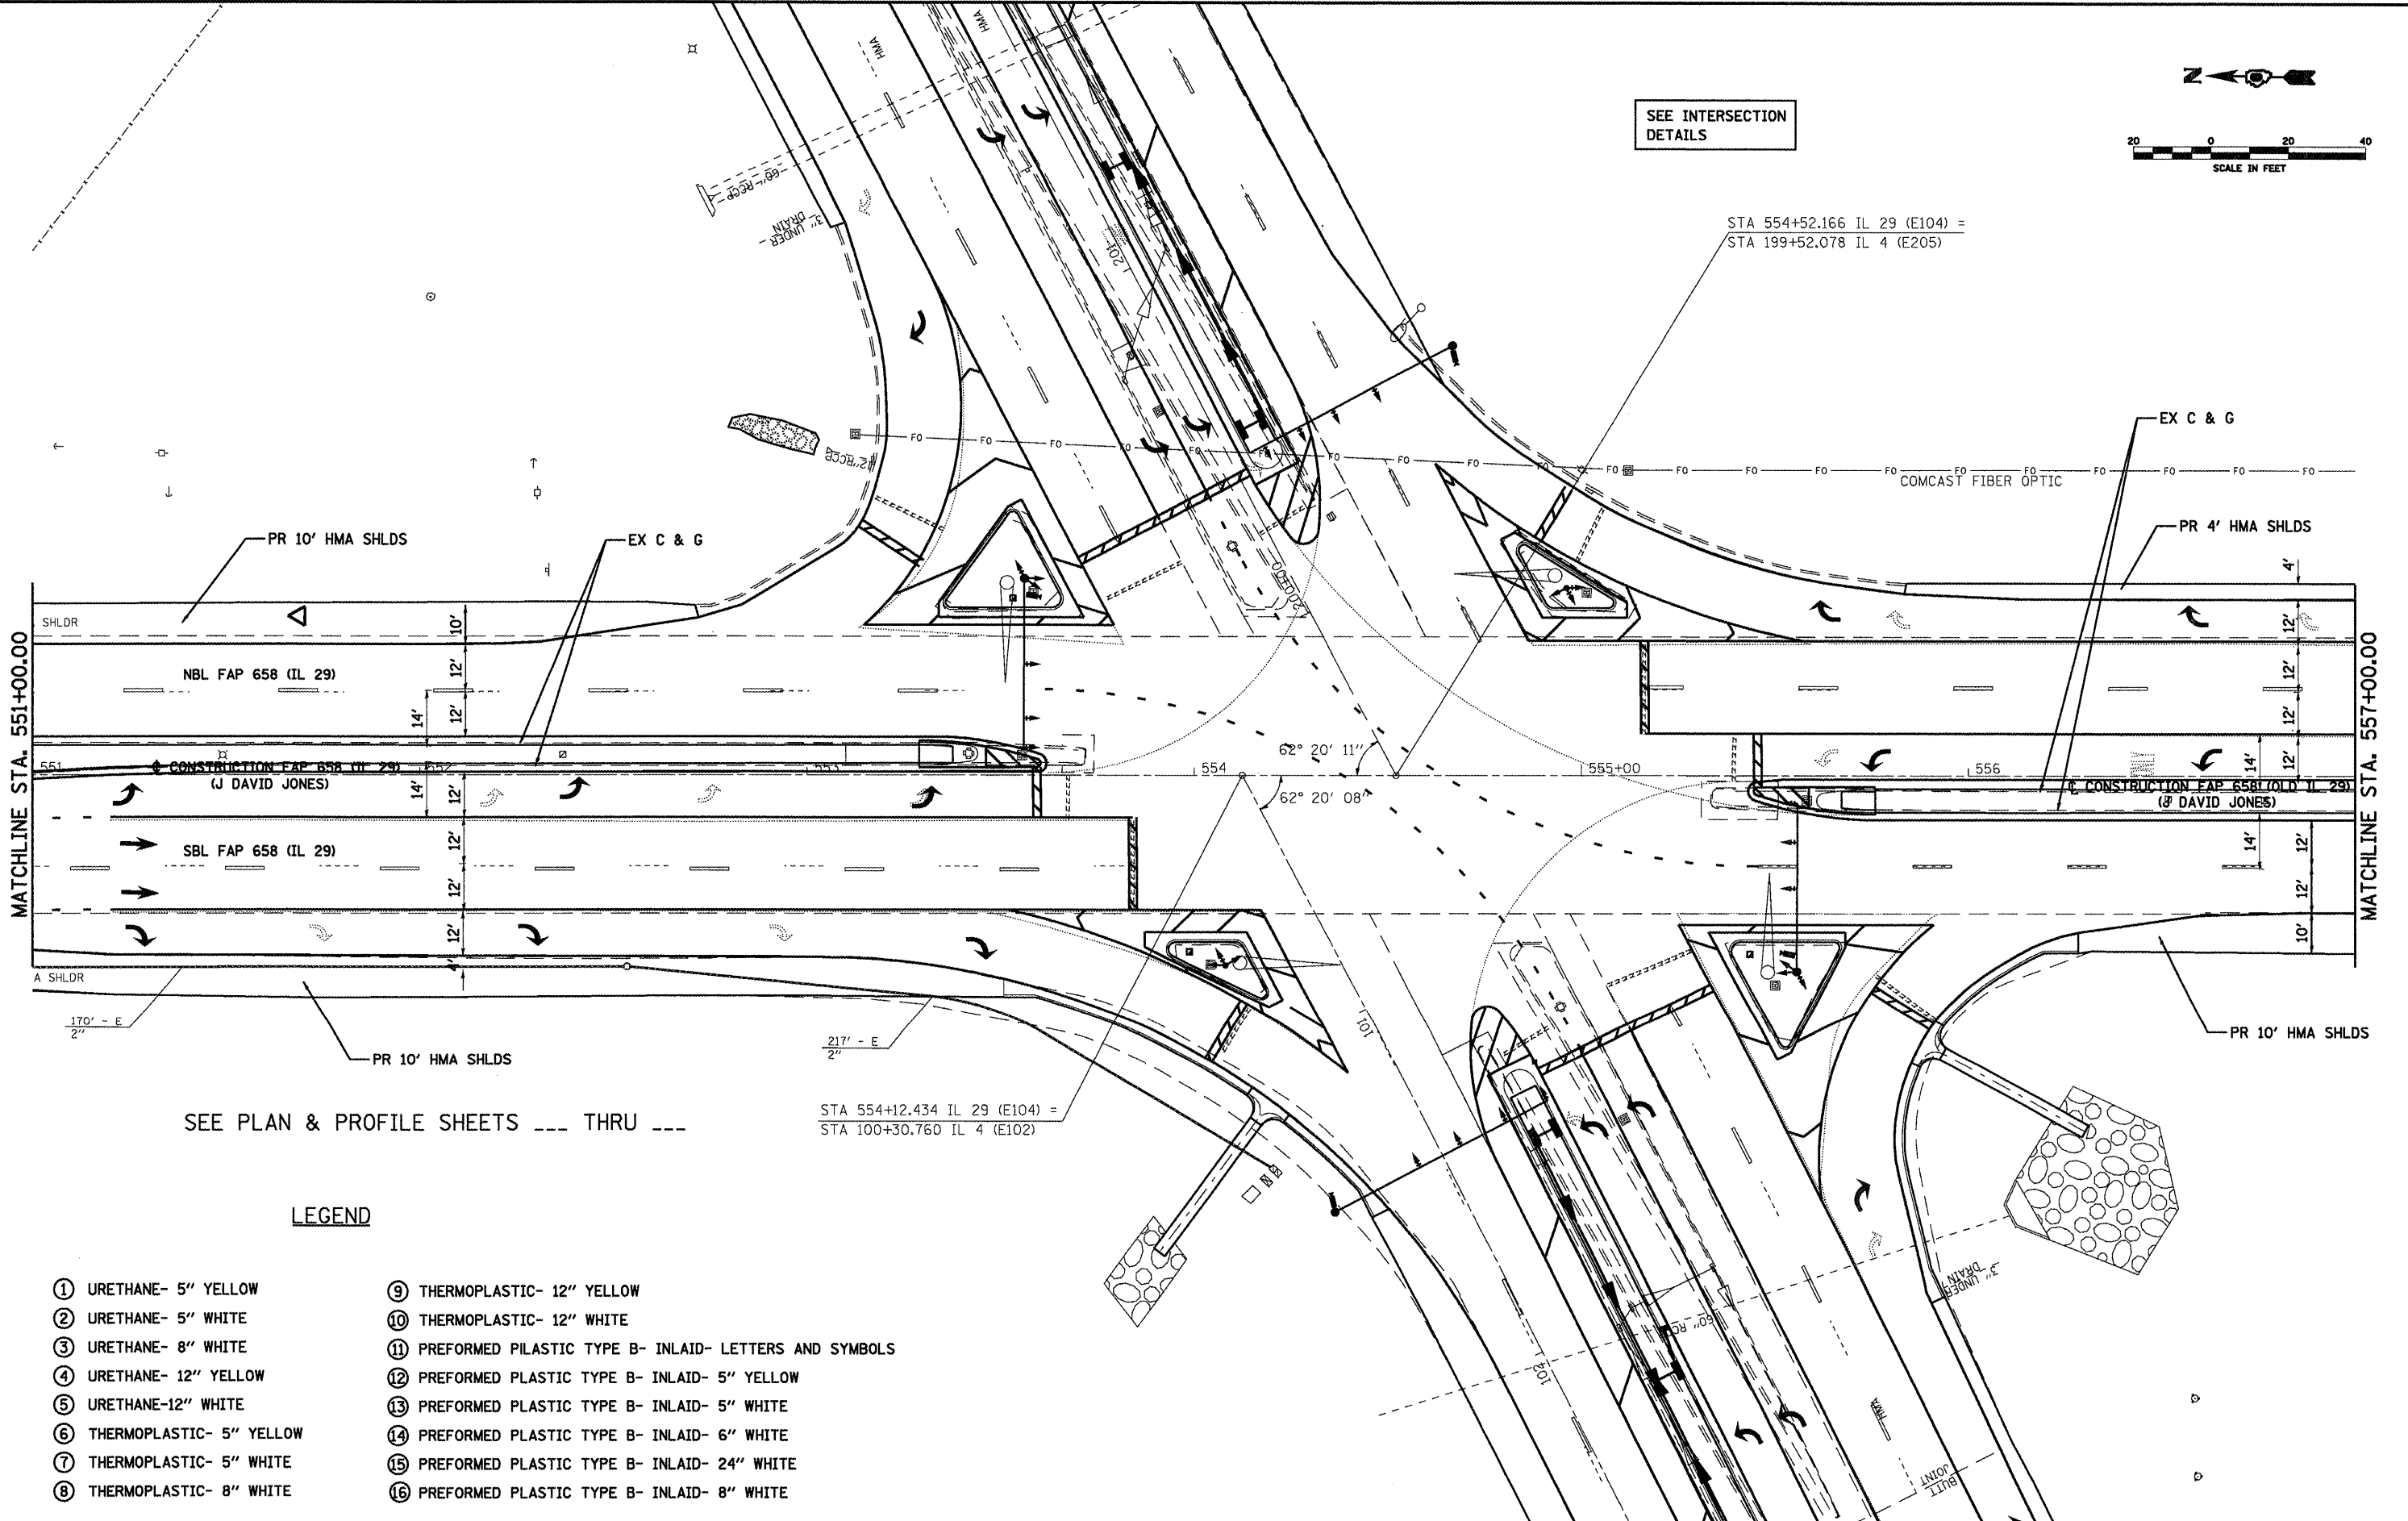

SEE PLAN & PROFILE SHEETS --- THRU ---

LEGEND

- | | |
|----------------------------|---------------------------------------------------------|
| ① URETHANE- 5" YELLOW | ⑨ THERMOPLASTIC- 12" YELLOW |
| ② URETHANE- 5" WHITE | ⑩ THERMOPLASTIC- 12" WHITE |
| ③ URETHANE- 8" WHITE | ⑪ PREFORMED PLASTIC TYPE B- INLAID- LETTERS AND SYMBOLS |
| ④ URETHANE- 12" YELLOW | ⑫ PREFORMED PLASTIC TYPE B- INLAID- 5" YELLOW |
| ⑤ URETHANE-12" WHITE | ⑬ PREFORMED PLASTIC TYPE B- INLAID- 5" WHITE |
| ⑥ THERMOPLASTIC- 5" YELLOW | ⑭ PREFORMED PLASTIC TYPE B- INLAID- 6" WHITE |
| ⑦ THERMOPLASTIC- 5" WHITE | ⑮ PREFORMED PLASTIC TYPE B- INLAID- 24" WHITE |
| ⑧ THERMOPLASTIC- 8" WHITE | ⑯ PREFORMED PLASTIC TYPE B- INLAID- 8" WHITE |

STA 554+12.434 IL 29 (E104) =
STA 100+30.760 IL 4 (E102)

| | | | | | | | | | | | |
|--------------------------------------------------------------------|------------------------|------------|-----------|-----------------------------------------------------------|---------------------------------------------|---------------------------|---------|----------|--------------|-----------|--|
| FILE NAME = | USER NAME = laughlinr1 | DESIGNED - | REVISED - | STATE OF ILLINOIS DEPARTMENT OF TRANSPORTATION | PLAN SHEET - SECTION "A" (OLD IL 29) | F.A.P. RTE. | SECTION | COUNTY | TOTAL SHEETS | SHEET NO. | |
| et:\pw\work\NPWIDOT\LAUGHLINR1\dms47710\0372C35-SHT-plan-IL29I.dgn | | DRAWN - | REVISED - | | | 658 | . | SANGAMON | 206 | 65 | |
| | | CHECKED - | REVISED - | | | CONTRACT NO. 72C35 | | | | | |
| | | DATE - | REVISED - | | | ILLINOIS FED. AID PROJECT | | | | | |
| | | | | SCALE: | SHEET NO. 5 OF 24 SHEETS | STA. | TO STA. | | | | |