


END OMISSION  
 STRUCTURE NO. 084-  
 STA. 581+80.60  
 CONTINUE STRIPING  
 PR BUTT JT

CILCO E E

ASPH

PR 8' HMA SHLDS

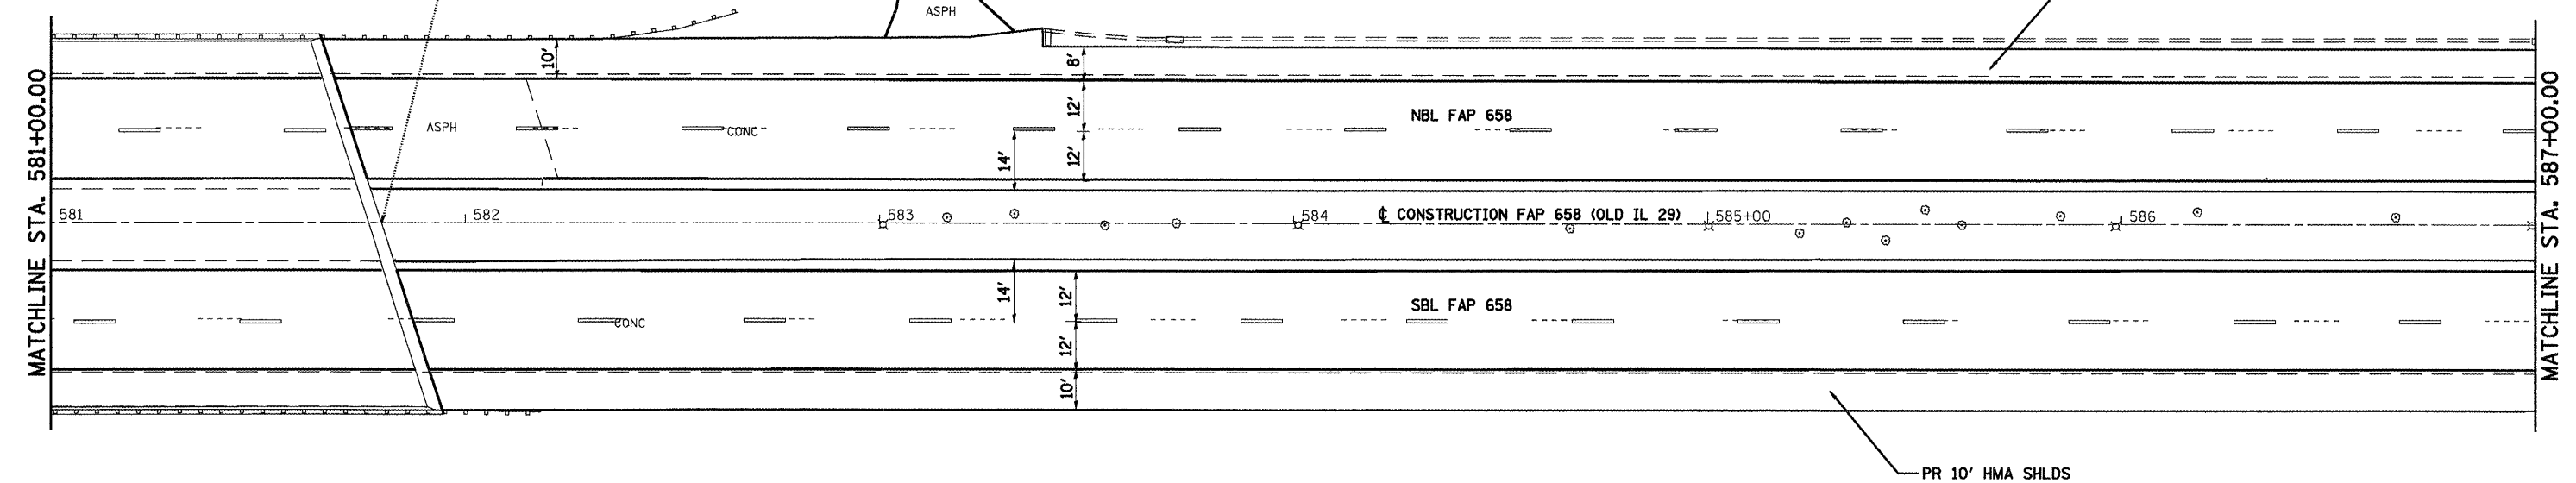

**LEGEND**

- ① URETHANE- 5" YELLOW
- ② URETHANE- 5" WHITE
- ③ URETHANE- 8" WHITE
- ④ URETHANE- 12" YELLOW
- ⑤ URETHANE-12" WHITE
- ⑥ THERMOPLASTIC- 5" YELLOW
- ⑦ THERMOPLASTIC- 5" WHITE
- ⑧ THERMOPLASTIC- 8" WHITE
- ⑨ THERMOPLASTIC- 12" YELLOW
- ⑩ THERMOPLASTIC- 12" WHITE
- ⑪ PREFORMED PLASTIC TYPE B- INLAID- LETTERS AND SYMBOLS
- ⑫ PREFORMED PLASTIC TYPE B- INLAID- 5" YELLOW
- ⑬ PREFORMED PLASTIC TYPE B- INLAID- 5" WHITE
- ⑭ PREFORMED PLASTIC TYPE B- INLAID- 6" WHITE
- ⑮ PREFORMED PLASTIC TYPE B- INLAID- 24" WHITE
- ⑯ PREFORMED PLASTIC TYPE B- INLAID- 8" WHITE

FILE NAME =	USER NAME = laughlinr1	DESIGNED -	REVISED -	<b>STATE OF ILLINOIS DEPARTMENT OF TRANSPORTATION</b>	<b>PLAN SHEET - SECTION "A" (OLD IL 29)</b>	F.A.P. RTE. 658	SECTION *	COUNTY SANGAMON	TOTAL SHEETS 206	SHEET NO. 70		
ct:\pw-work\VPWIDOT\LAUGHLINR1\dms47710\672C35-SHT-plan-IL291.dgn	PLOT SCALE = 48.8000' / IN.	DRAWN -	REVISED -			SCALE: SHEET NO. 10 OF 24 SHEETS STA. TO STA.		CONTRACT NO. 72C35				
	PLOT DATE = Apr-30-2010 11:26:19AM	CHECKED -	REVISED -			ILLINOIS FED. AID PROJECT						
		DATE -	REVISED -			* 1-(RS,TS-1127RS-6)79Z&102RS-4						