


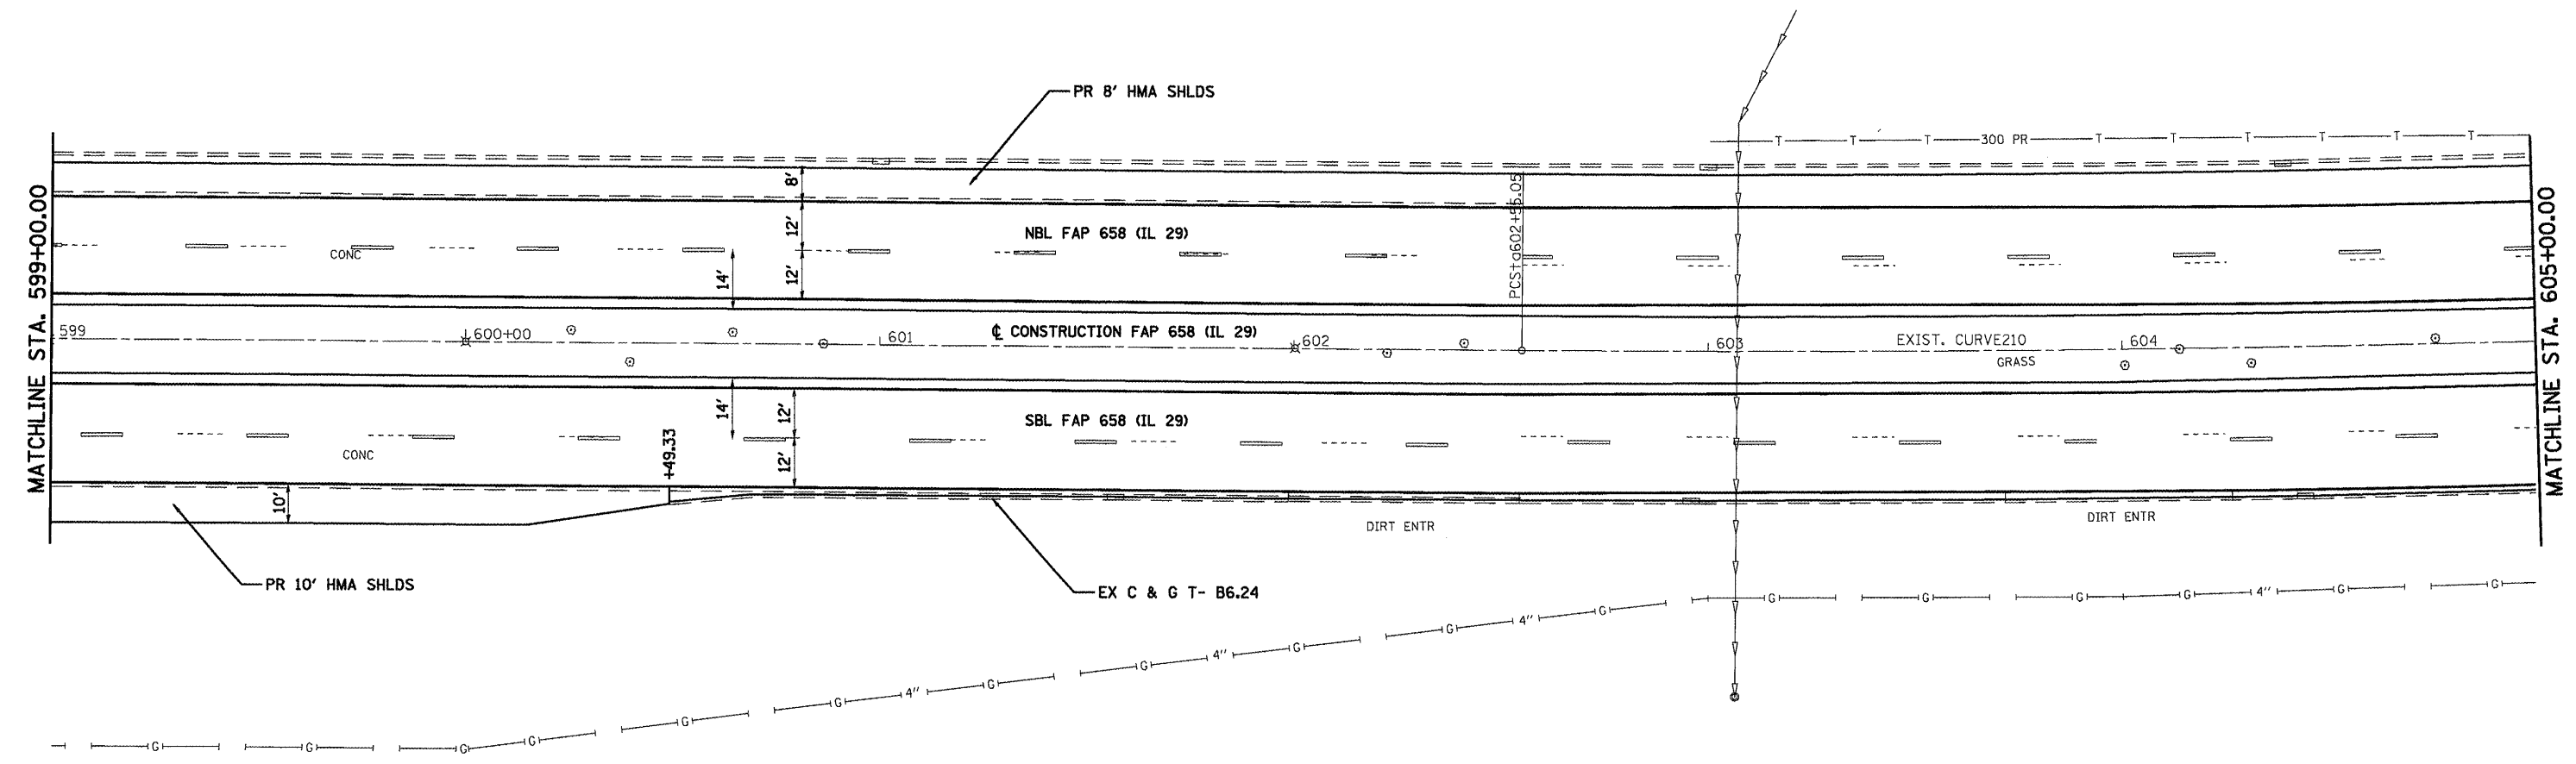

EXIST. CURVE210
 PI STA. =604+95.55
 Δ =3° 57' 41" (LT)
 D =0° 49' 26"
 R =6,954.21'
 T =240.49'
 L =480.80'
 E =4.16'
 e = NC
 T.R. = -----
 S.E. RUN = -----
 P.C. STA. =602+55.05
 P.T. STA. =607+35.85



LEGEND

- | | |
|----------------------------|---|
| ① URETHANE- 5" YELLOW | ⑨ THERMOPLASTIC- 12" YELLOW |
| ② URETHANE- 5" WHITE | ⑩ THERMOPLASTIC- 12" WHITE |
| ③ URETHANE- 8" WHITE | ⑪ PREFORMED PLASTIC TYPE B- INLAID- LETTERS AND SYMBOLS |
| ④ URETHANE- 12" YELLOW | ⑫ PREFORMED PLASTIC TYPE B- INLAID- 5" YELLOW |
| ⑤ URETHANE-12" WHITE | ⑬ PREFORMED PLASTIC TYPE B- INLAID- 5" WHITE |
| ⑥ THERMOPLASTIC- 5" YELLOW | ⑭ PREFORMED PLASTIC TYPE B- INLAID- 6" WHITE |
| ⑦ THERMOPLASTIC- 5" WHITE | ⑮ PREFORMED PLASTIC TYPE B- INLAID- 24" WHITE |
| ⑧ THERMOPLASTIC- 8" WHITE | ⑯ PREFORMED PLASTIC TYPE B- INLAID- 8" WHITE |

FILE NAME =	USER NAME = laughlinr1	DESIGNED -	REVISED -	STATE OF ILLINOIS DEPARTMENT OF TRANSPORTATION	PLAN SHEET - SECTION "A" (OLD IL 29)	F.A.P. RTE.	SECTION	COUNTY	TOTAL SHEETS	SHEET NO.	
es\pwwork\VPWIDOT\LAUGHLINRL\dms47710\	S72C35-SHT-plan-IL29.dgn	DRAWN -	REVISED -			658	.	SANGAMON	206	73	
	PLOT SCALE = 40,0000' / IN.	CHECKED -	REVISED -			CONTRACT NO. 72C35					
	PLOT DATE = Apr-30-2010 11:31:17AM	DATE -	REVISED -			ILLINOIS FED. AID PROJECT					