


STATION EQUATION:
 STA. 644+98.59 (BK) =
 STA. 6+00.00 (AH)

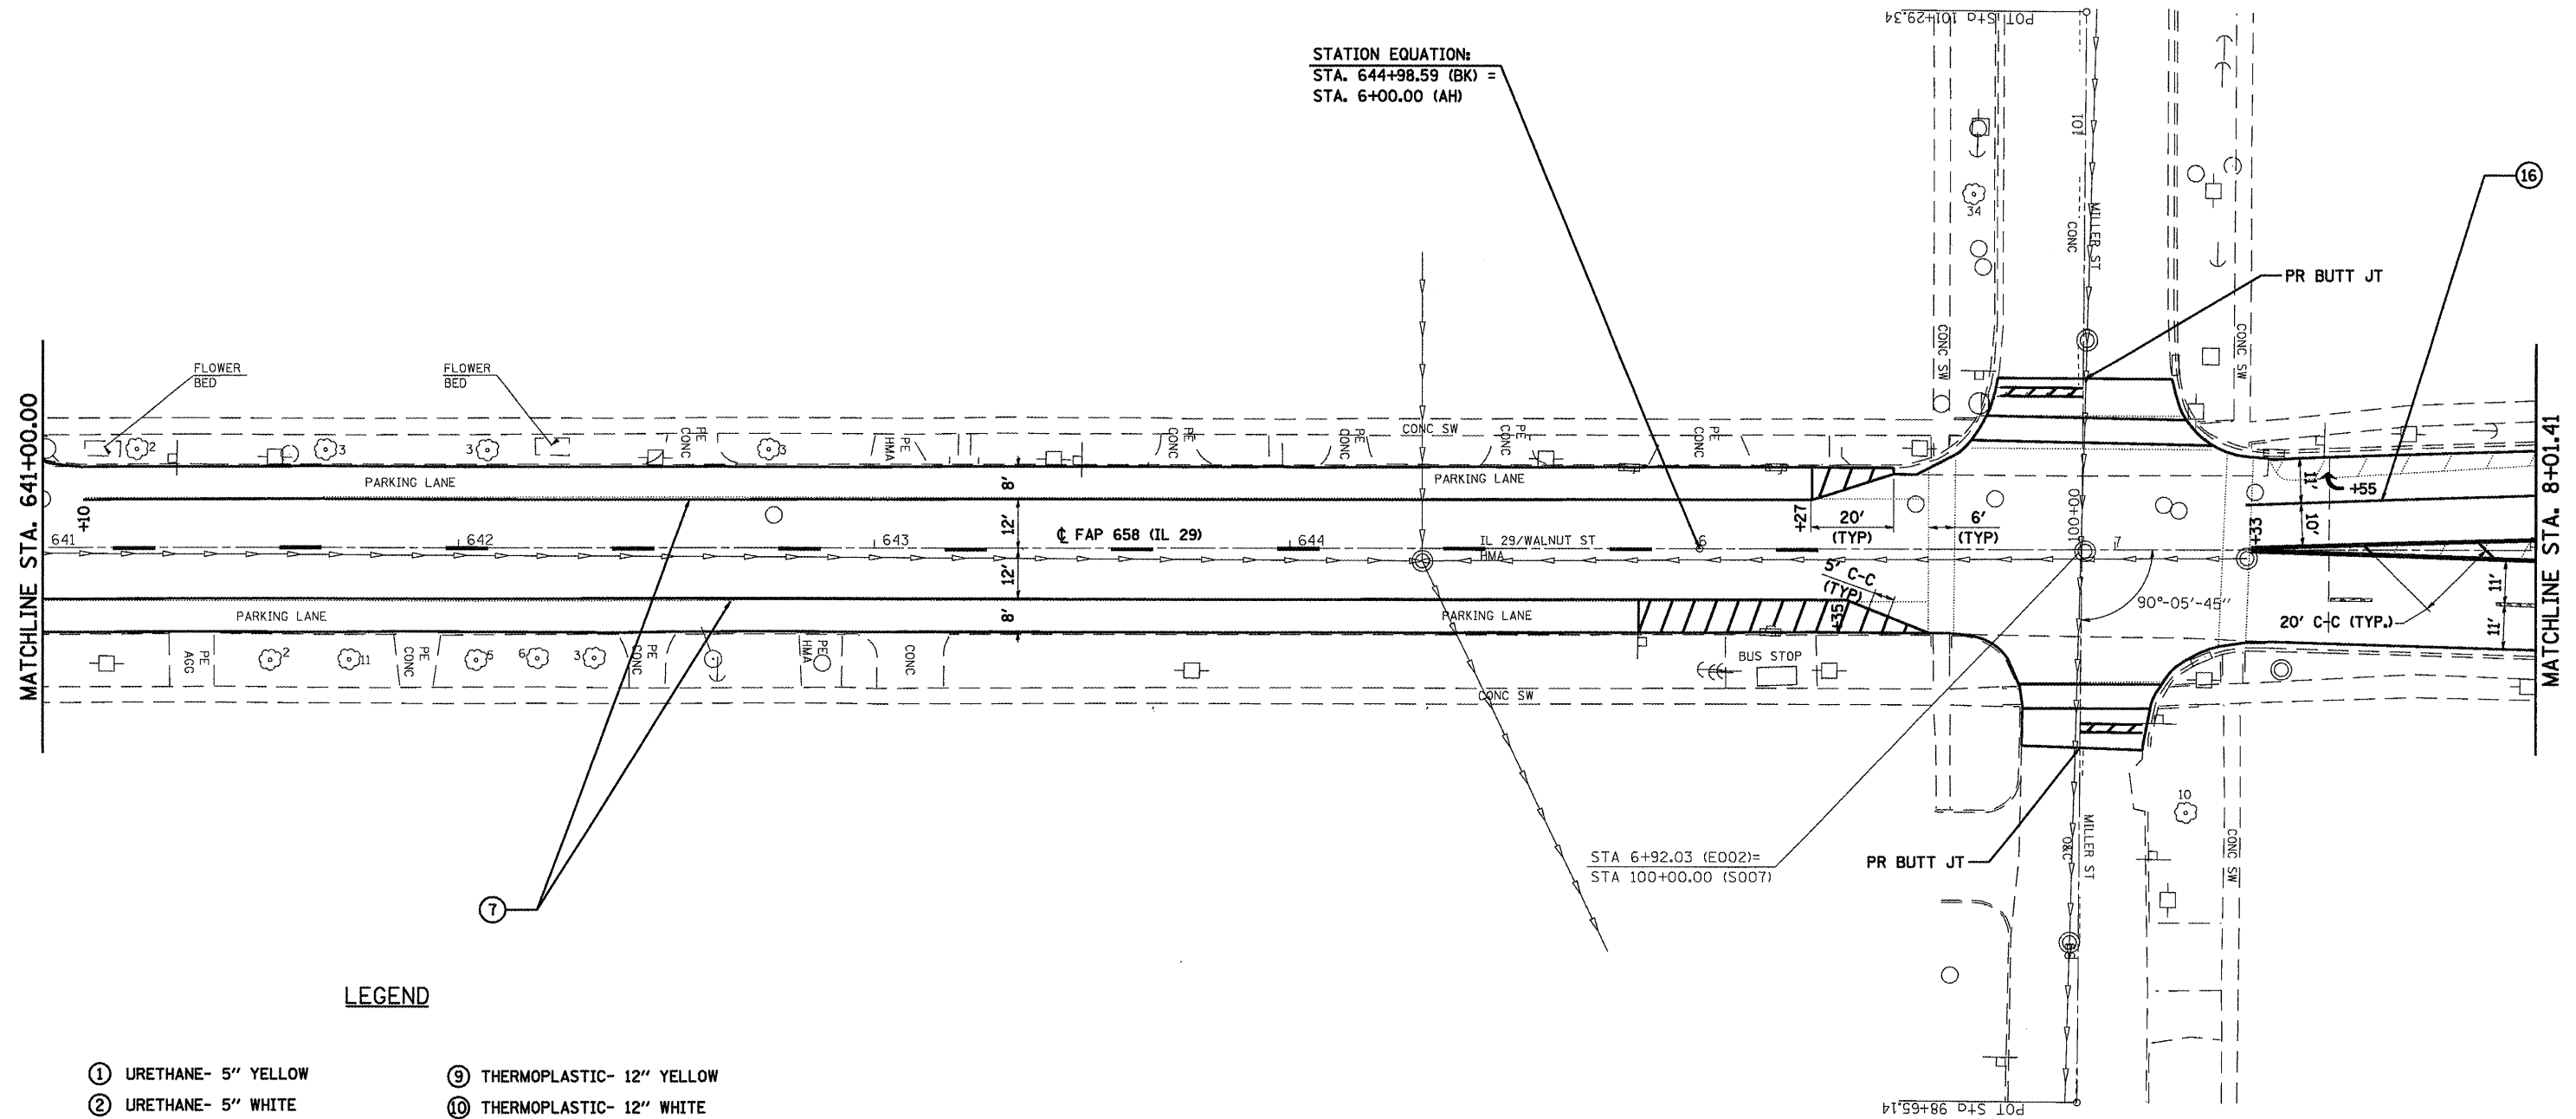

LEGEND

- | | |
|----------------------------|---|
| ① URETHANE- 5" YELLOW | ⑨ THERMOPLASTIC- 12" YELLOW |
| ② URETHANE- 5" WHITE | ⑩ THERMOPLASTIC- 12" WHITE |
| ③ URETHANE- 8" WHITE | ⑪ PREFORMED PLASTIC TYPE B- INLAID- LETTERS AND SYMBOLS |
| ④ URETHANE- 12" YELLOW | ⑫ PREFORMED PLASTIC TYPE B- INLAID- 5" YELLOW |
| ⑤ URETHANE-12" WHITE | ⑬ PREFORMED PLASTIC TYPE B- INLAID- 5" WHITE |
| ⑥ THERMOPLASTIC- 5" YELLOW | ⑭ PREFORMED PLASTIC TYPE B- INLAID- 6" WHITE |
| ⑦ THERMOPLASTIC- 5" WHITE | ⑮ PREFORMED PLASTIC TYPE B- INLAID- 24" WHITE |
| ⑧ THERMOPLASTIC- 8" WHITE | ⑯ PREFORMED PLASTIC TYPE B- INLAID- 8" WHITE |

FILE NAME =	USER NAME = laughlinr1	DESIGNED -	REVISED -
er\pwwork\PMWIDOT\LAUGHLINR1\dms47710\6572C35-SHT-plan-IL29.dgn		DRAWN -	REVISED -
		CHECKED -	REVISED -
		DATE -	REVISED -

**STATE OF ILLINOIS
 DEPARTMENT OF TRANSPORTATION**

PLAN SHEET - SECTION "A" (OLD IL 29)	
SCALE:	SHEET NO. 20 OF 24 SHEETS
STA.	TO STA.

F.A.P. RTE. 658	SECTION *	COUNTY SANGAMON	TOTAL SHEETS 206	SHEET NO. 80
ILLINOIS FED. AID PROJECT			CONTRACT NO. 72C35	