


BEGIN PROJECT
 STA 117+50.00
 PR BUTT JT (PCC)
 (SEE DETAILS)

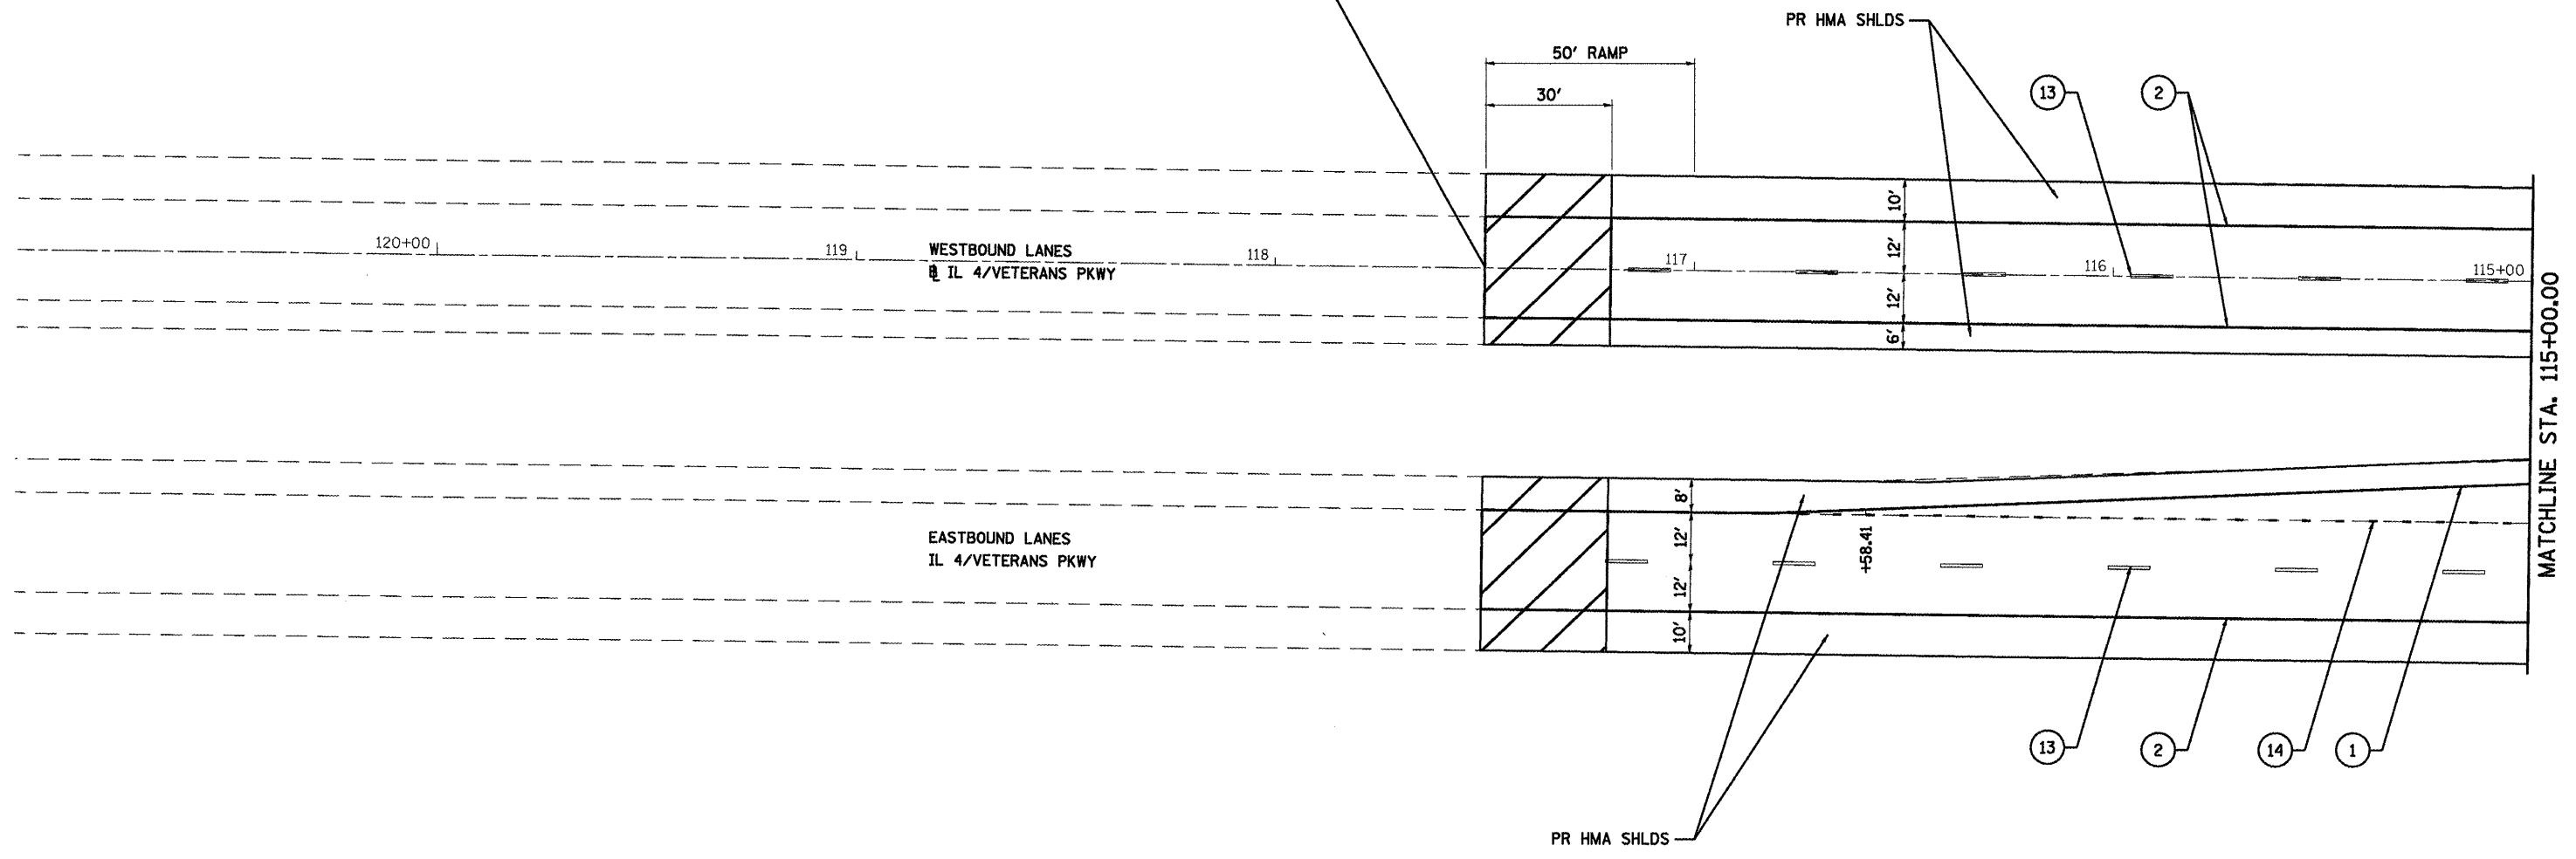

LEGEND

- | | |
|----------------------------|---|
| ① URETHANE- 5" YELLOW | ⑨ THERMOPLASTIC- 12" YELLOW |
| ② URETHANE- 5" WHITE | ⑩ THERMOPLASTIC- 12" WHITE |
| ③ URETHANE- 8" WHITE | ⑪ PREFORMED PLASTIC TYPE B- INLAID- LETTERS AND SYMBOLS |
| ④ URETHANE- 12" YELLOW | ⑫ PREFORMED PLASTIC TYPE B- INLAID - 5" YELLOW |
| ⑤ URETHANE-12" WHITE | ⑬ PREFORMED PLASTIC TYPE B- INLAID - 5" WHITE |
| ⑥ THERMOPLASTIC- 5" YELLOW | ⑭ PREFORMED PLASTIC TYPE B- INLAID - 6" WHITE |
| ⑦ THERMOPLASTIC- 5" WHITE | ⑮ PREFORMED PLASTIC TYPE B- INLAID - 24" WHITE |
| ⑧ THERMOPLASTIC- 8" WHITE | |

FILE NAME =	USER NAME = laughlinr1	DESIGNED -	REVISED -	STATE OF ILLINOIS DEPARTMENT OF TRANSPORTATION	PLAN VIEW - SECTION "B" (IL 4 /VETERANS PKWY)	F.A.P. RTE. 658	SECTION •	COUNTY SANGAMON	TOTAL SHEETS 206	SHEET NO. 85		
ca:\pwwork\PMIDOT\LAUGHLINRL\dms47710\0572C35-shtplan-14.dgn	PLOT SCALE = 48.0000' / IN.	DRAWN -	REVISED -			SCALE:	SHEET NO. 1 OF 20 SHEETS	STA.	TO STA.	ILLINOIS FED. AID PROJECT		
	PLOT DATE = Apr-30-2010 02:32:08PM	CHECKED -	REVISED -			CONTRACT NO. 72C35						
		DATE -	REVISED -			• 1-1(RS,TS-112TRS-6)79Z&102RS-4						