


EXIST. CURVE 42  
 PI STA. =105+65.96  
 $\Delta$  =5° 16' 40" (RT)  
 D =0° 29' 36"  
 R =11,612.23'  
 T =535.20'  
 L =1,069.65'  
 E =12.33'  
 e = NC  
 T.R. = -----  
 S.E. RUN = -----  
 P.C. STA. =100+30.76  
 P.T. STA. =111+00.41

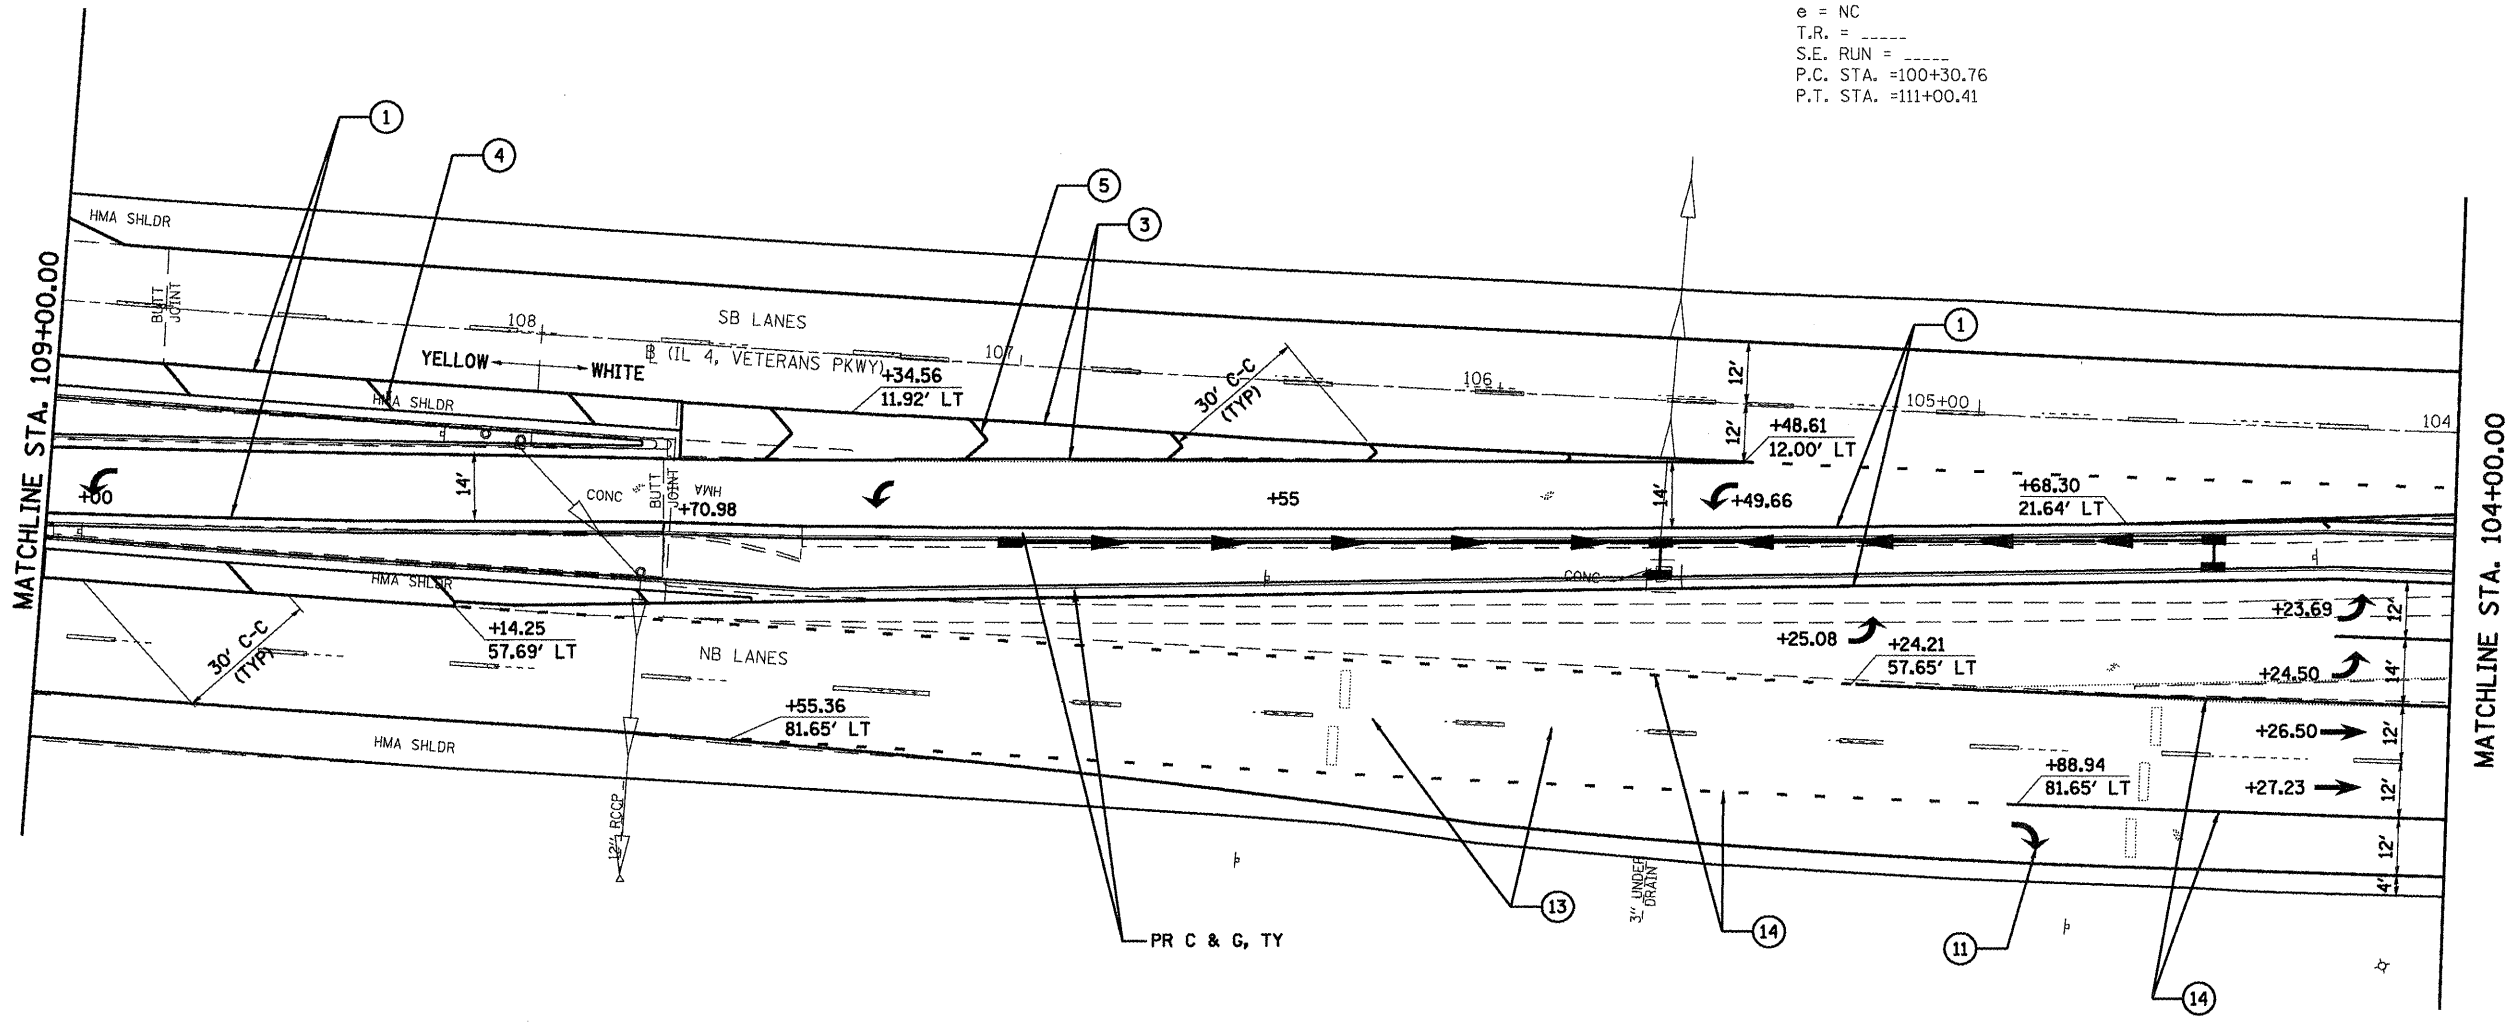

**LEGEND**

- |                            |   |
|----------------------------|---|
| ① URETHANE- 5" YELLOW      | ⑨ THERMOPLASTIC- 12" YELLOW                             |
| ② URETHANE- 5" WHITE       | ⑩ THERMOPLASTIC- 12" WHITE                              |
| ③ URETHANE- 8" WHITE       | ⑪ PREFORMED PLASTIC TYPE B- INLAID- LETTERS AND SYMBOLS |
| ④ URETHANE- 12" YELLOW     | ⑫ PREFORMED PLASTIC TYPE B- INLAID - 5" YELLOW          |
| ⑤ URETHANE-12" WHITE       | ⑬ PREFORMED PLASTIC TYPE B- INLAID - 5" WHITE           |
| ⑥ THERMOPLASTIC- 5" YELLOW | ⑭ PREFORMED PLASTIC TYPE B- INLAID - 6" WHITE           |
| ⑦ THERMOPLASTIC- 5" WHITE  | ⑮ PREFORMED PLASTIC TYPE B- INLAID - 24" WHITE          |
| ⑧ THERMOPLASTIC- 8" WHITE  |   |

SEE INTERSECTION DETAILS

FILE NAME =	USER NAME = leughlinr1	DESIGNED -	REVISED -	<b>STATE OF ILLINOIS DEPARTMENT OF TRANSPORTATION</b>	<b>PLAN VIEW - SECTION "B" (IL 4 /VETERANS PKWY)</b>		F.A.P. RTE. 658	SECTION *	COUNTY SANGAMON	TOTAL SHEETS 206	SHEET NO. 87	
DRAWN -		CHECKED -	REVISED -		SCALE:	SHEET NO. 3 OF 20 SHEETS	STA. TO STA.	CONTRACT NO. 72C35				
PLOT SCALE = 40,0000' / IN.		DATE -	REVISED -		ILLINOIS FED. AID PROJECT							
PLOT DATE = Apr-30-2010 02:32:28PM					* 1-1(RS,TS-1)27RS-6792&102RS-4							