
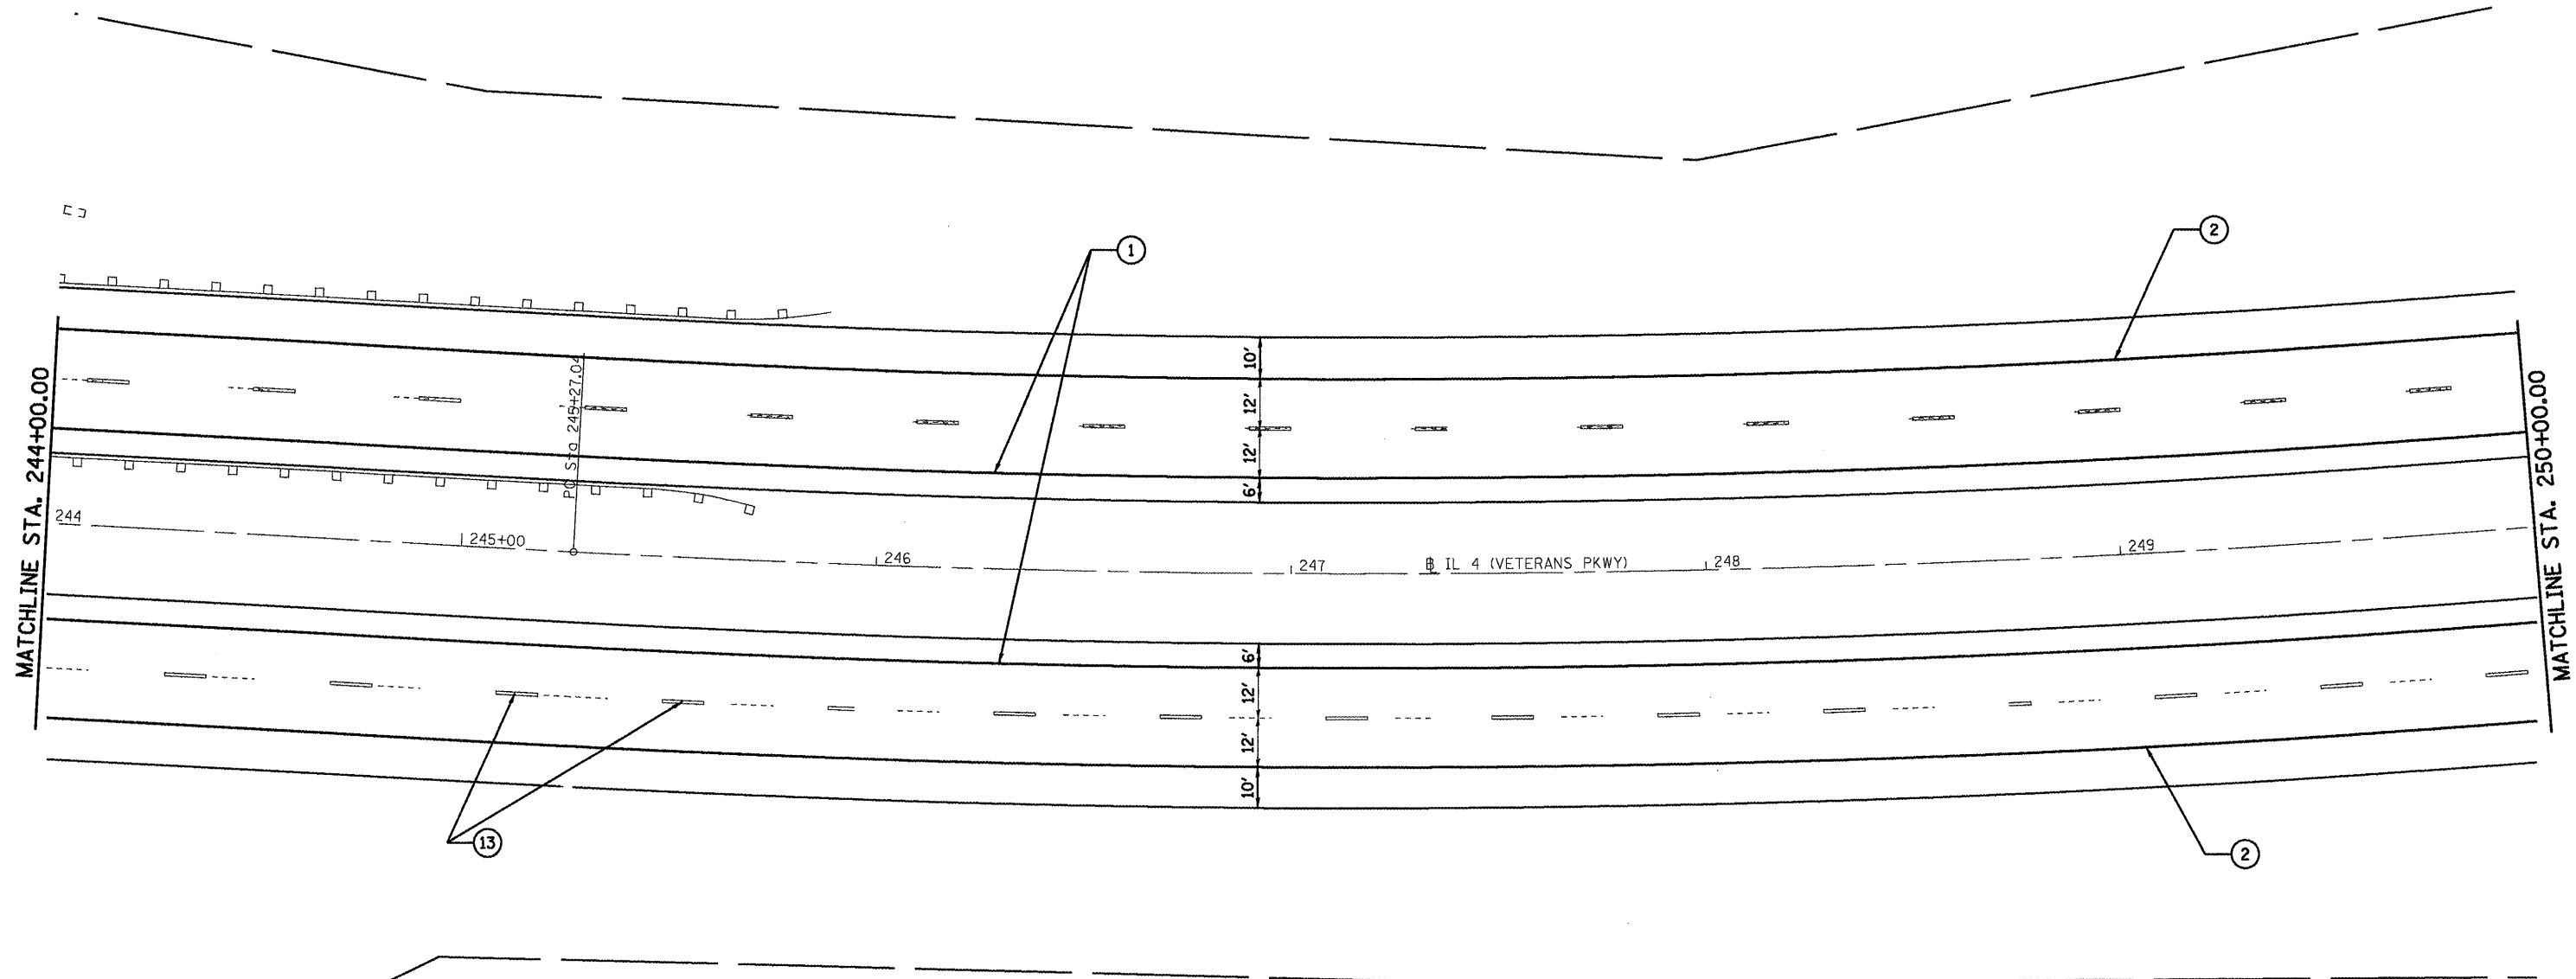


EXIST. CURVE 12  
 PI STA. = 248+64.35  
 $\Delta = 11^\circ 12' 27''$  (LT)  
 $D = 1^\circ 40' 00''$   
 $R = 3,437.84'$   
 $T = 337.31'$   
 $L = 672.47'$   
 $E = 16.51'$   
 $e = 3.9\%$   
 $T.R. = 61.54'$   
 $S.E. RUN = 160'$   
 P.C. STA. = 245+27.04  
 P.T. STA. = 251+99.50

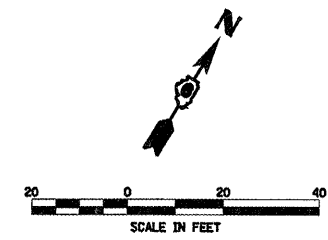

**LEGEND**

- |                            |   |
|----------------------------|---|
| ① URETHANE- 5" YELLOW      | ⑨ THERMOPLASTIC- 12" YELLOW                             |
| ② URETHANE- 5" WHITE       | ⑩ THERMOPLASTIC- 12" WHITE                              |
| ③ URETHANE- 8" WHITE       | ⑪ PREFORMED PLASTIC TYPE B- INLAID- LETTERS AND SYMBOLS |
| ④ URETHANE- 12" YELLOW     | ⑫ PREFORMED PLASTIC TYPE B- INLAID - 5" YELLOW          |
| ⑤ URETHANE-12" WHITE       | ⑬ PREFORMED PLASTIC TYPE B- INLAID - 5" WHITE           |
| ⑥ THERMOPLASTIC- 5" YELLOW | ⑭ PREFORMED PLASTIC TYPE B- INLAID - 6" WHITE           |
| ⑦ THERMOPLASTIC- 5" WHITE  | ⑮ PREFORMED PLASTIC TYPE B- INLAID - 24" WHITE          |
| ⑧ THERMOPLASTIC- 8" WHITE  |   |

FILE NAME =	USER NAME = laughlin1	DESIGNED -	REVISED -
ca:\pwork\pwork\DOT\LAUGHLIN\RL\dms47710\572C35-ehplan114.dgn		DRAWN -	REVISED -
		CHECKED -	REVISED -
		DATE -	REVISED -

**STATE OF ILLINOIS  
 DEPARTMENT OF TRANSPORTATION**

<b>PLAN VIEW - SECTION "B" (IL 4 / VETERANS PKWY)</b>	
SCALE:	STA. TO STA.
SHEET NO. 12 OF 20 SHEETS	

F.A.P. RTE. 658	SECTION •	COUNTY SANGAMON	TOTAL SHEETS 206	SHEET NO. 96
CONTRACT NO. 72C35				
ILLINOIS FED. AID PROJECT				