



EXIST. CURVE 12
 PI STA. = 248+64.35
 $\Delta = 11^\circ 12' 27''$ (LT)
 $D = 1^\circ 40' 00''$
 $R = 3,437.84'$
 $T = 337.31'$
 $L = 672.47'$
 $E = 16.51'$
 $e = 3.9\%$
 $T.R. = 61.54'$
 $S.E. RUN = 160'$
 $P.C. STA. = 245+27.04$
 $P.T. STA. = 251+99.50$

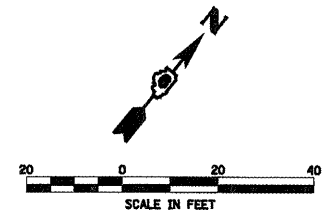

STATION EQUATION
 POT STA. 255+48.03 (BK) =
 PC STA. 255+42.57 (AH)

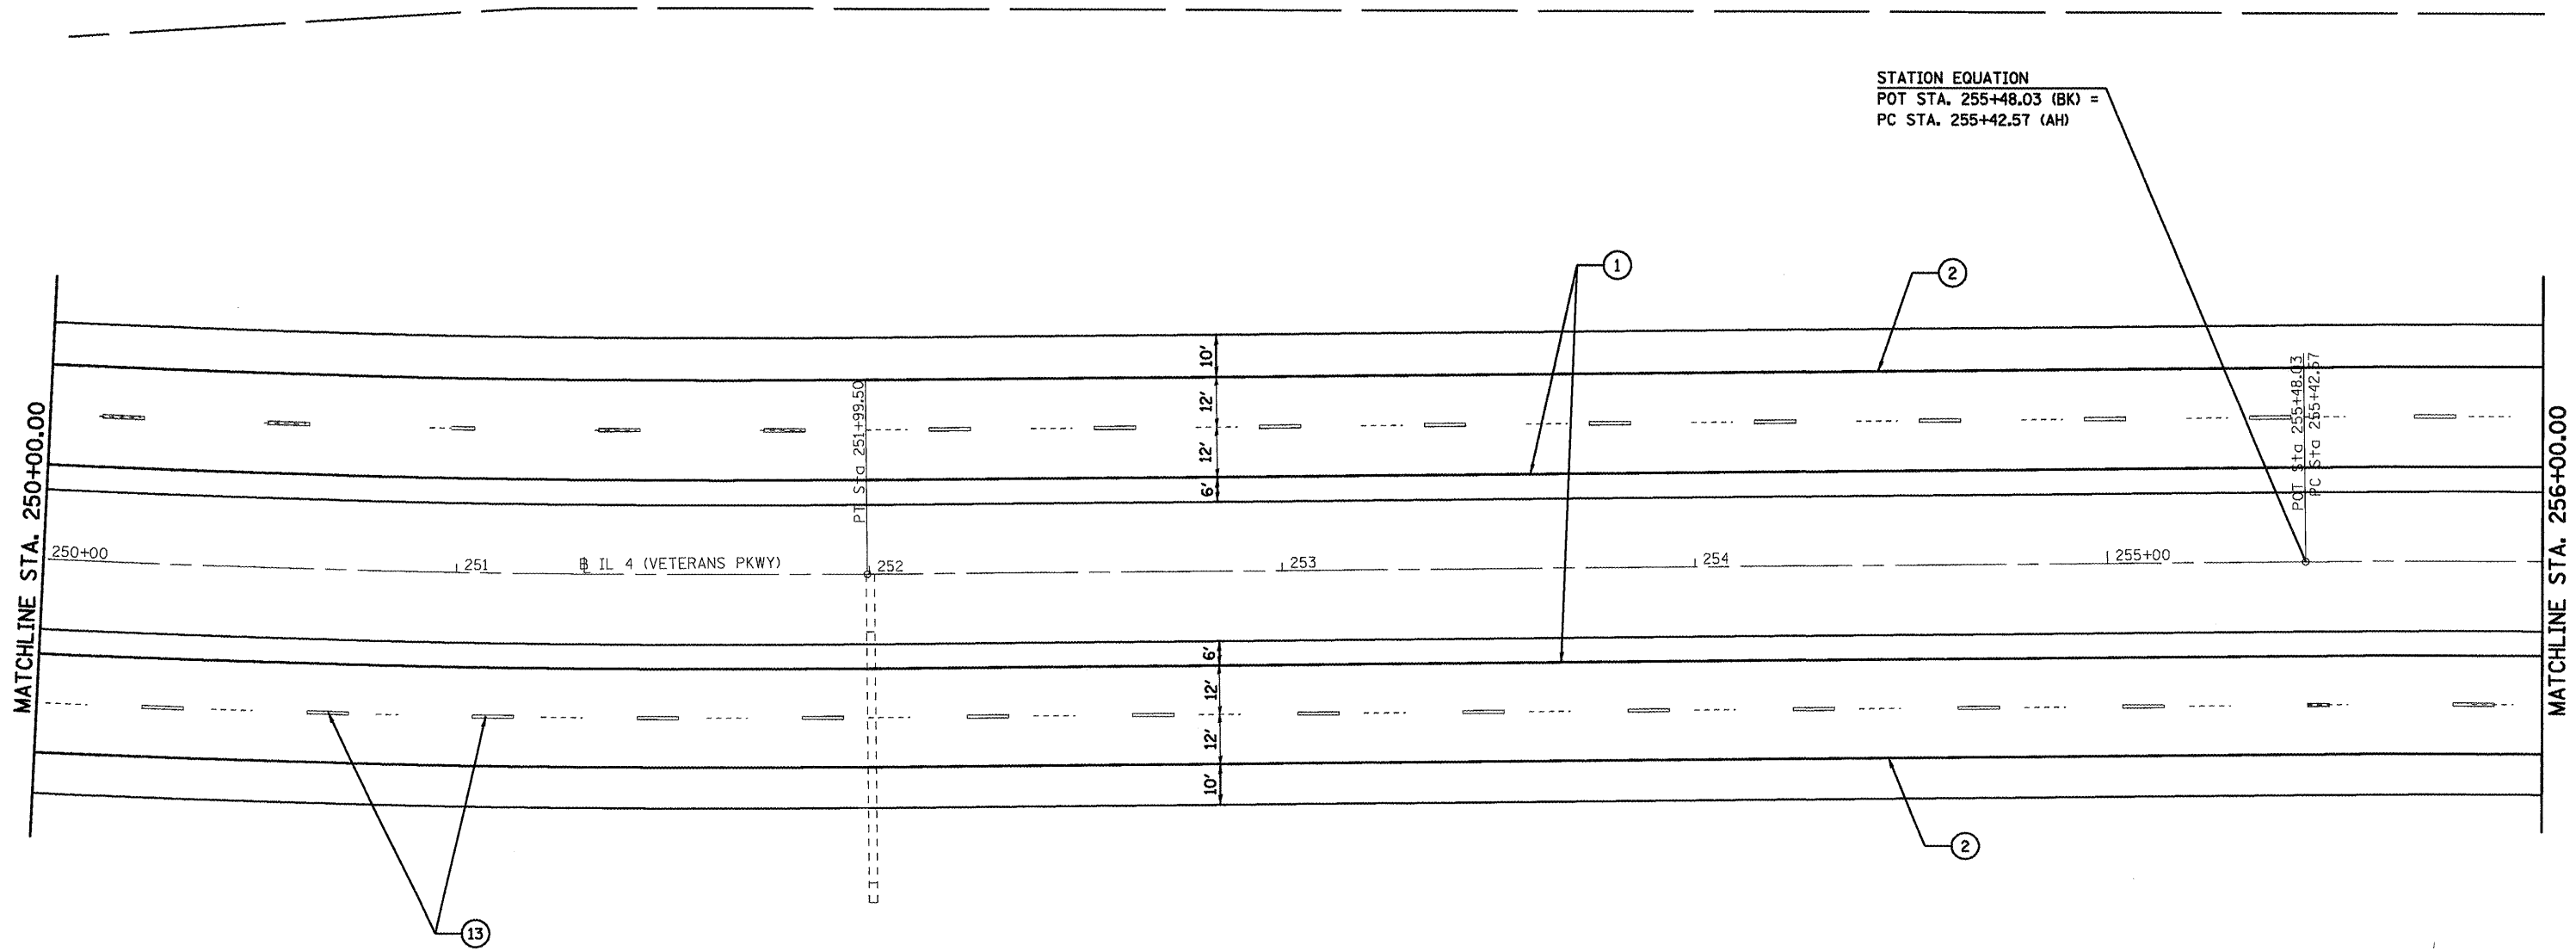

LEGEND

- | | |
|----------------------------|---|
| ① URETHANE- 5" YELLOW | ⑨ THERMOPLASTIC- 12" YELLOW |
| ② URETHANE- 5" WHITE | ⑩ THERMOPLASTIC- 12" WHITE |
| ③ URETHANE- 8" WHITE | ⑪ PREFORMED PLASTIC TYPE B- INLAID- LETTERS AND SYMBOLS |
| ④ URETHANE- 12" YELLOW | ⑫ PREFORMED PLASTIC TYPE B- INLAID - 5" YELLOW |
| ⑤ URETHANE-12" WHITE | ⑬ PREFORMED PLASTIC TYPE B- INLAID - 5" WHITE |
| ⑥ THERMOPLASTIC- 5" YELLOW | ⑭ PREFORMED PLASTIC TYPE B- INLAID - 6" WHITE |
| ⑦ THERMOPLASTIC- 5" WHITE | ⑮ PREFORMED PLASTIC TYPE B- INLAID - 24" WHITE |
| ⑧ THERMOPLASTIC- 8" WHITE | |

FILE NAME =	USER NAME = laughtinnr1	DESIGNED -	REVISED -
c:\pwwork\k\p\WIDOT\LAUGHLINRL\dms47710\372C35-shp\lan-14.dgn		DRAWN -	REVISED -
PLOT SCALE = 48.0000' / IN.		CHECKED -	REVISED -
PLOT DATE = Apr-30-2010 02:33:27PM		DATE -	REVISED -

**STATE OF ILLINOIS
 DEPARTMENT OF TRANSPORTATION**

PLAN VIEW - SECTION "B" (IL 4 / VETERANS PKWY)

SCALE: SHEET NO. 13 OF 20 SHEETS STA. TO STA.

F.A.P. RTE. 658	SECTION	COUNTY SANGAMON	TOTAL SHEETS 206	SHEET NO. 97
CONTRACT NO. 72C35			ILLINOIS FED. AID PROJECT	