


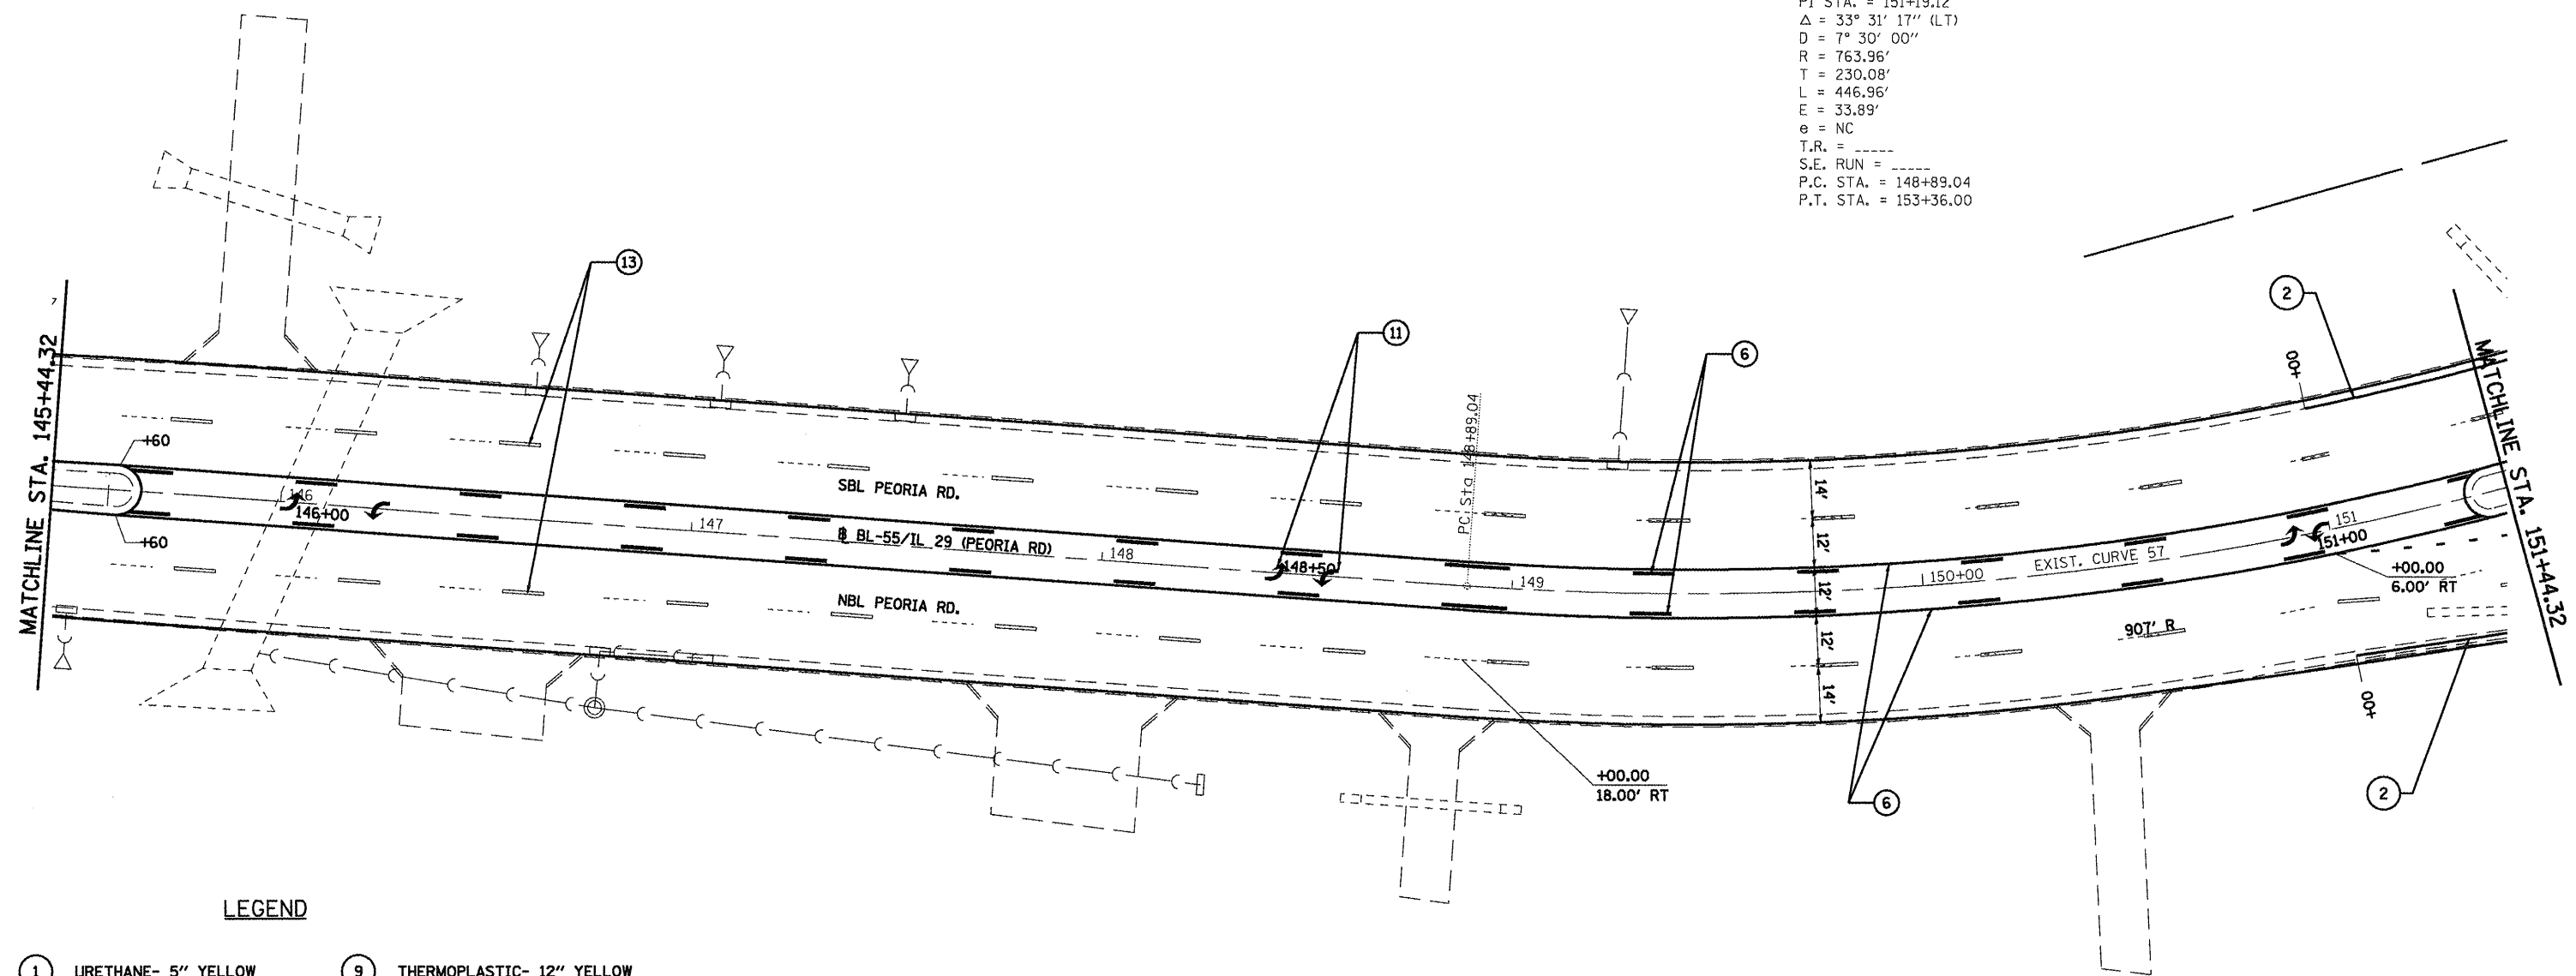

EXIST. CURVE 57
 PI STA. = 151+19.12
 Δ = 33° 31' 17" (LT)
 D = 7° 30' 00"
 R = 763.96'
 T = 230.08'
 L = 446.96'
 E = 33.89'
 e = NC
 T.R. = -----
 S.E. RUN = -----
 P.C. STA. = 148+89.04
 P.T. STA. = 153+36.00



LEGEND

- | | |
|----------------------------|---|
| ① URETHANE- 5" YELLOW | ⑨ THERMOPLASTIC- 12" YELLOW |
| ② URETHANE- 5" WHITE | ⑩ THERMOPLASTIC- 12" WHITE |
| ③ URETHANE- 8" WHITE | ⑪ PREFORMED PLASTIC TYPE B- INLAID- LETTERS AND SYMBOLS |
| ④ URETHANE- 12" YELLOW | ⑫ PREFORMED PLASTIC TYPE B- INLAID - 5" YELLOW |
| ⑤ URETHANE-12" WHITE | ⑬ PREFORMED PLASTIC TYPE B- INLAID - 5" WHITE |
| ⑥ THERMOPLASTIC- 5" YELLOW | ⑭ PREFORMED PLASTIC TYPE B- INLAID - 6" WHITE |
| ⑦ THERMOPLASTIC- 5" WHITE | ⑮ PREFORMED PLASTIC TYPE B- INLAID - 24" WHITE |
| ⑧ THERMOPLASTIC- 8" WHITE | |

FILE NAME =	USER NAME = laughlinc1	DESIGNED -	REVISED -
ca:\pwwork\pwwid\TLAUGHLIN\LDms47710\672C35-SHT-plan-peoria-rd-b1.dgn		DRAWN -	REVISED -
PLOT SCALE = 40.0000' / IN.		CHECKED -	REVISED -
PLOT DATE = Apr-30-2010 02:34:43PM		DATE -	REVISED -

**STATE OF ILLINOIS
 DEPARTMENT OF TRANSPORTATION**

PLAN SHEET - SECTION "C" (PEORIA RD.)

SCALE: SHEET NO. 8 OF 13 SHEETS STA. TO STA.

F.A.P. RTE. 658	SECTION •	COUNTY SANGAMON	TOTAL SHEETS 206	SHEET NO. 112
CONTRACT NO. 72C35			ILLINOIS FED. AID PROJECT	