


BY	DATE
DESIGNED	
DRAWN	
CHECKED	
DATE	

BY	DATE
DESIGNED	
DRAWN	
CHECKED	
DATE	

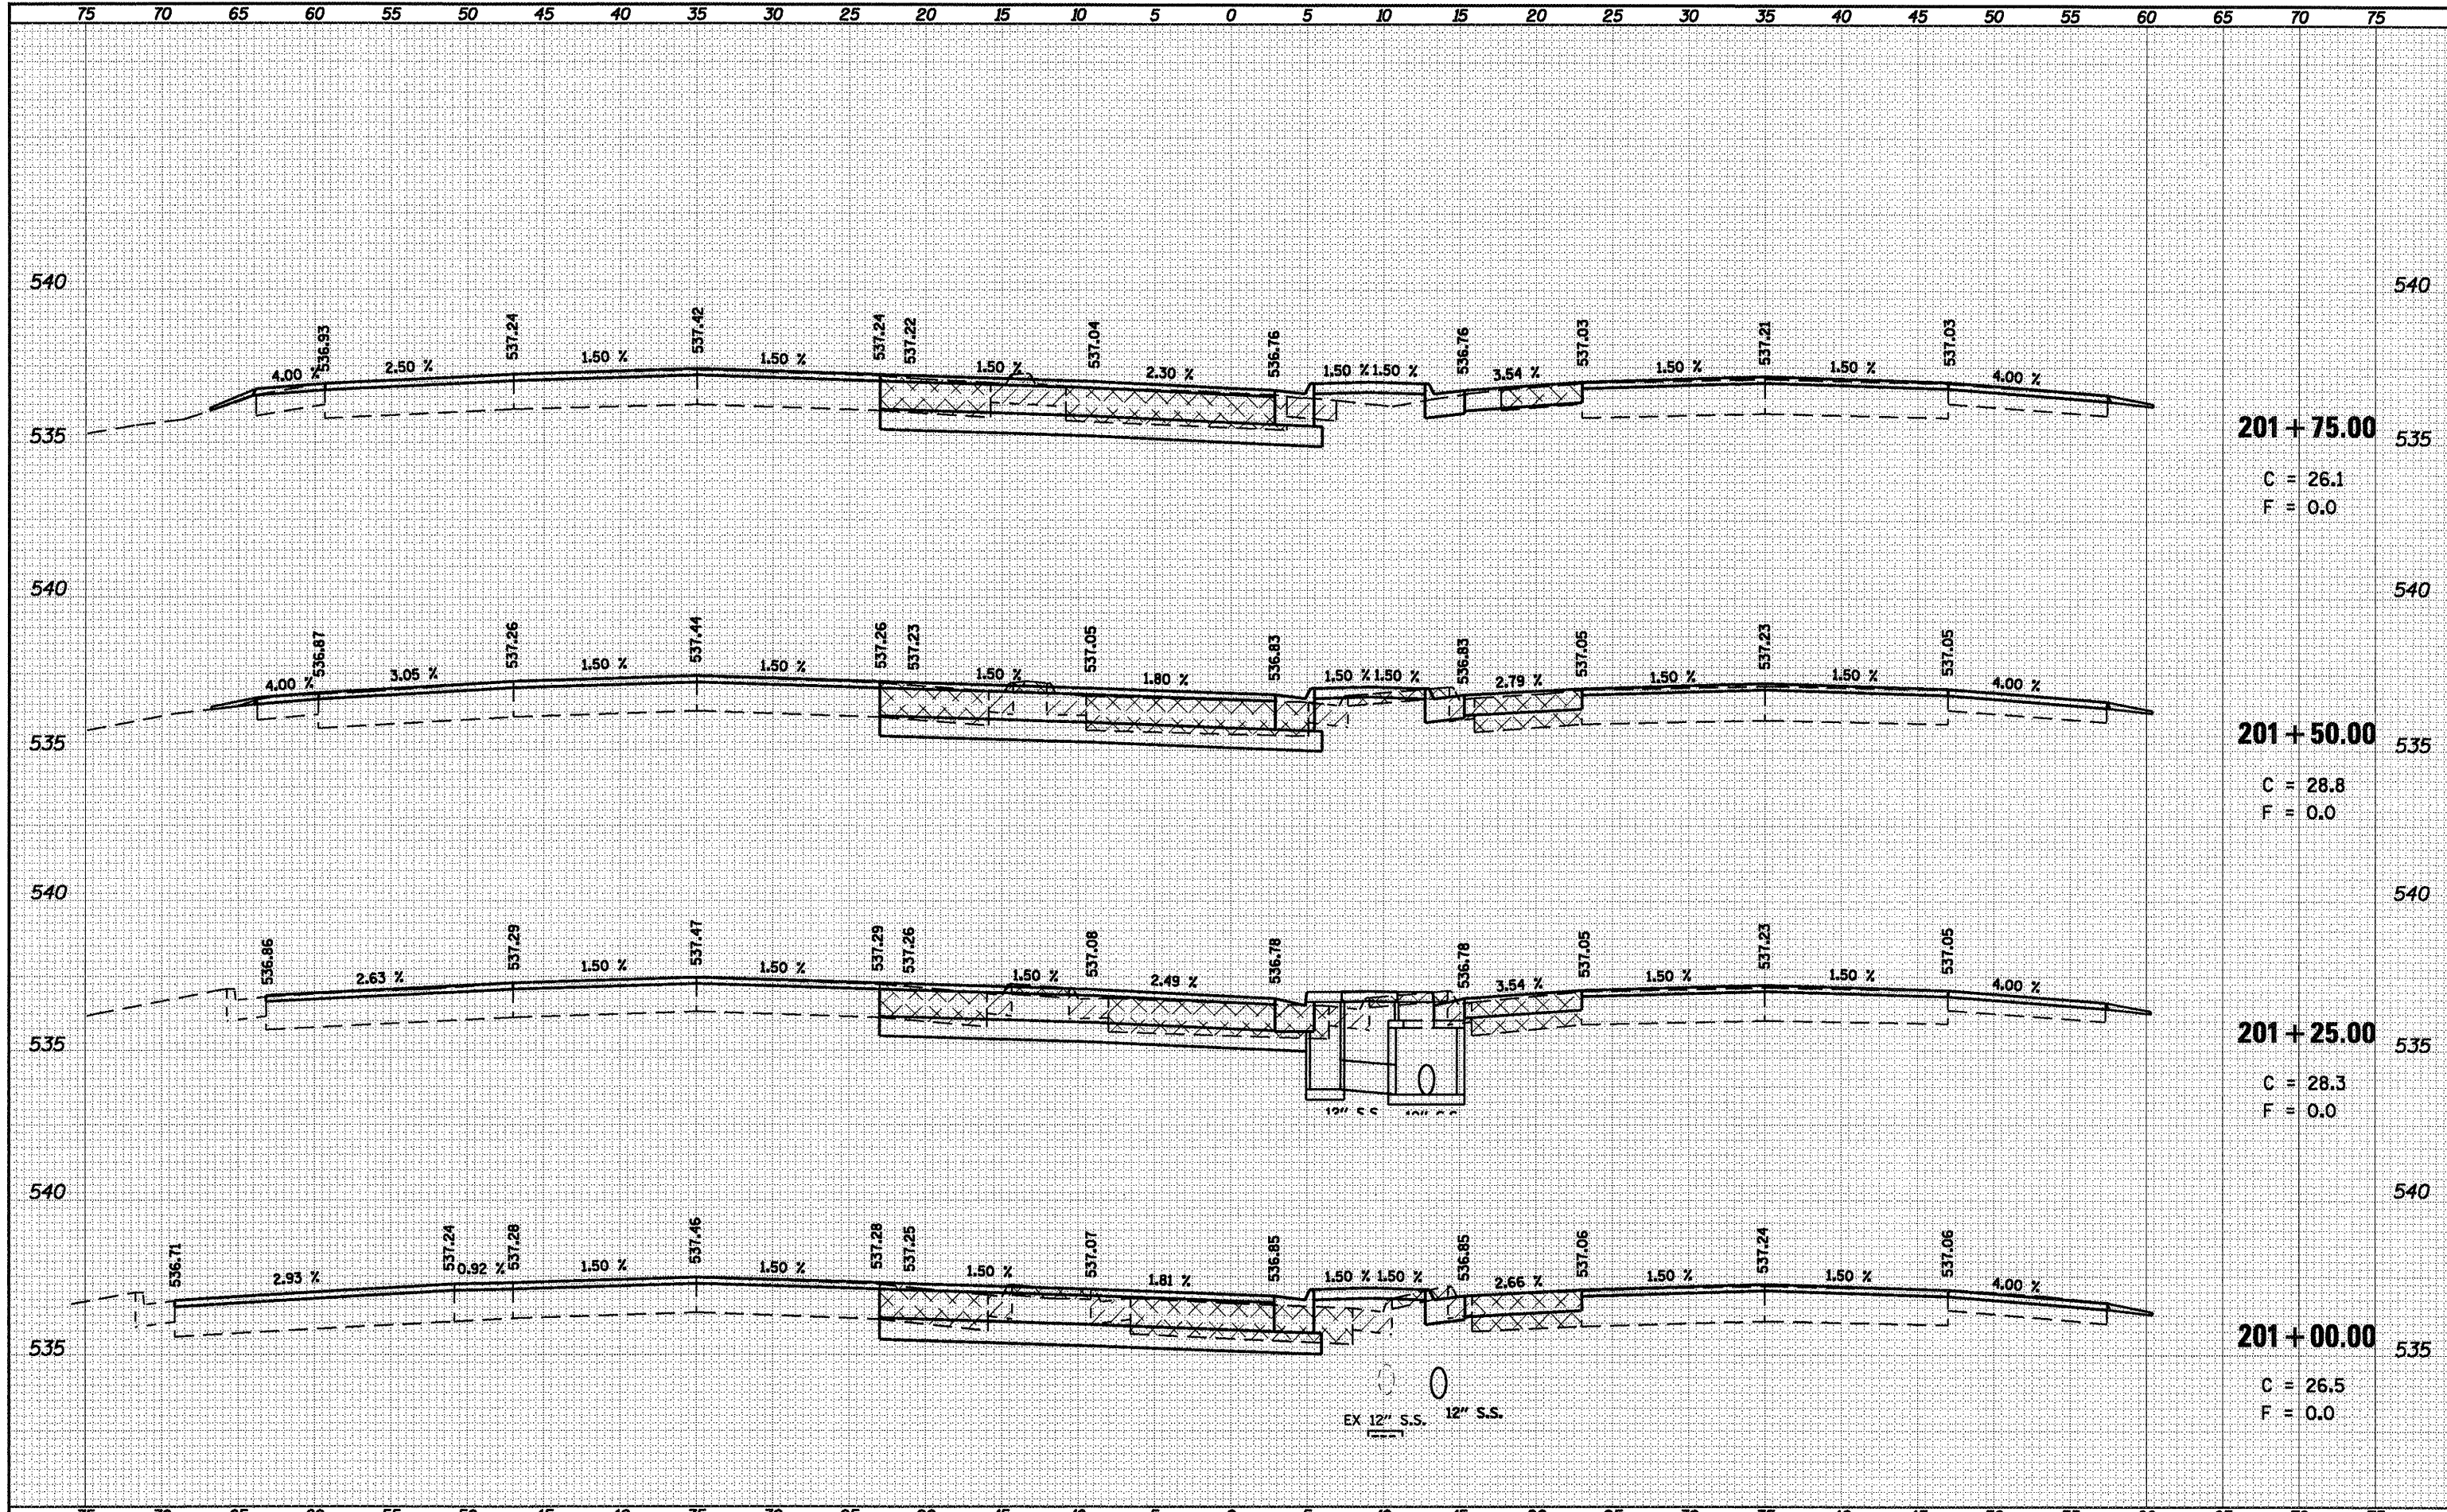

201 + 75.00

C = 26.1  
F = 0.0

201 + 50.00

C = 28.8  
F = 0.0

201 + 25.00

C = 28.3  
F = 0.0

201 + 00.00

C = 26.5  
F = 0.0

EX 12" S.S. 12" S.S.

FILE NAME =	USER NAME = leughlinr1	DESIGNED -	REVISED -
c:\pwwork\p\WIDOT\LAUGHLIN\rdms47710\0672C35	shtr\east-IL4-East.dgn	DRAWN -	REVISED -
	PLT SCALE = 10.0000' / IN.	CHECKED -	REVISED -
	PLT DATE = Apr-30-2010 03:00:09PM	DATE -	REVISED -

STATE OF ILLINOIS  
DEPARTMENT OF TRANSPORTATION

INTERSECTION IMPROVEMENT	
IL 4 - EAST LEG - CROSS SECTIONS	
SCALE: 1" = 5'	SHEET NO. 2 OF 28 SHEETS
STA. 201+00.00	TO STA. 201+75.00

F.A.P. RTE. 658	SECTION *	COUNTY SANGAMON	TOTAL SHEETS 206	SHEET NO. 136
CONTRACT NO. 72C35			ILLINOIS FED. AID PROJECT	

• 1-1RS,TS-1127RS-6,79Z&102RS-4