


DATE	
BY	
REVIEWED	
SURVEY	
NOTE BOOK	
TEMPLATE	
AREAS	
CHECKED	
NO.	

DATE	
BY	
REVIEWED	
SURVEY	
NOTE BOOK	
TEMPLATE	
AREAS	
CHECKED	
NO.	

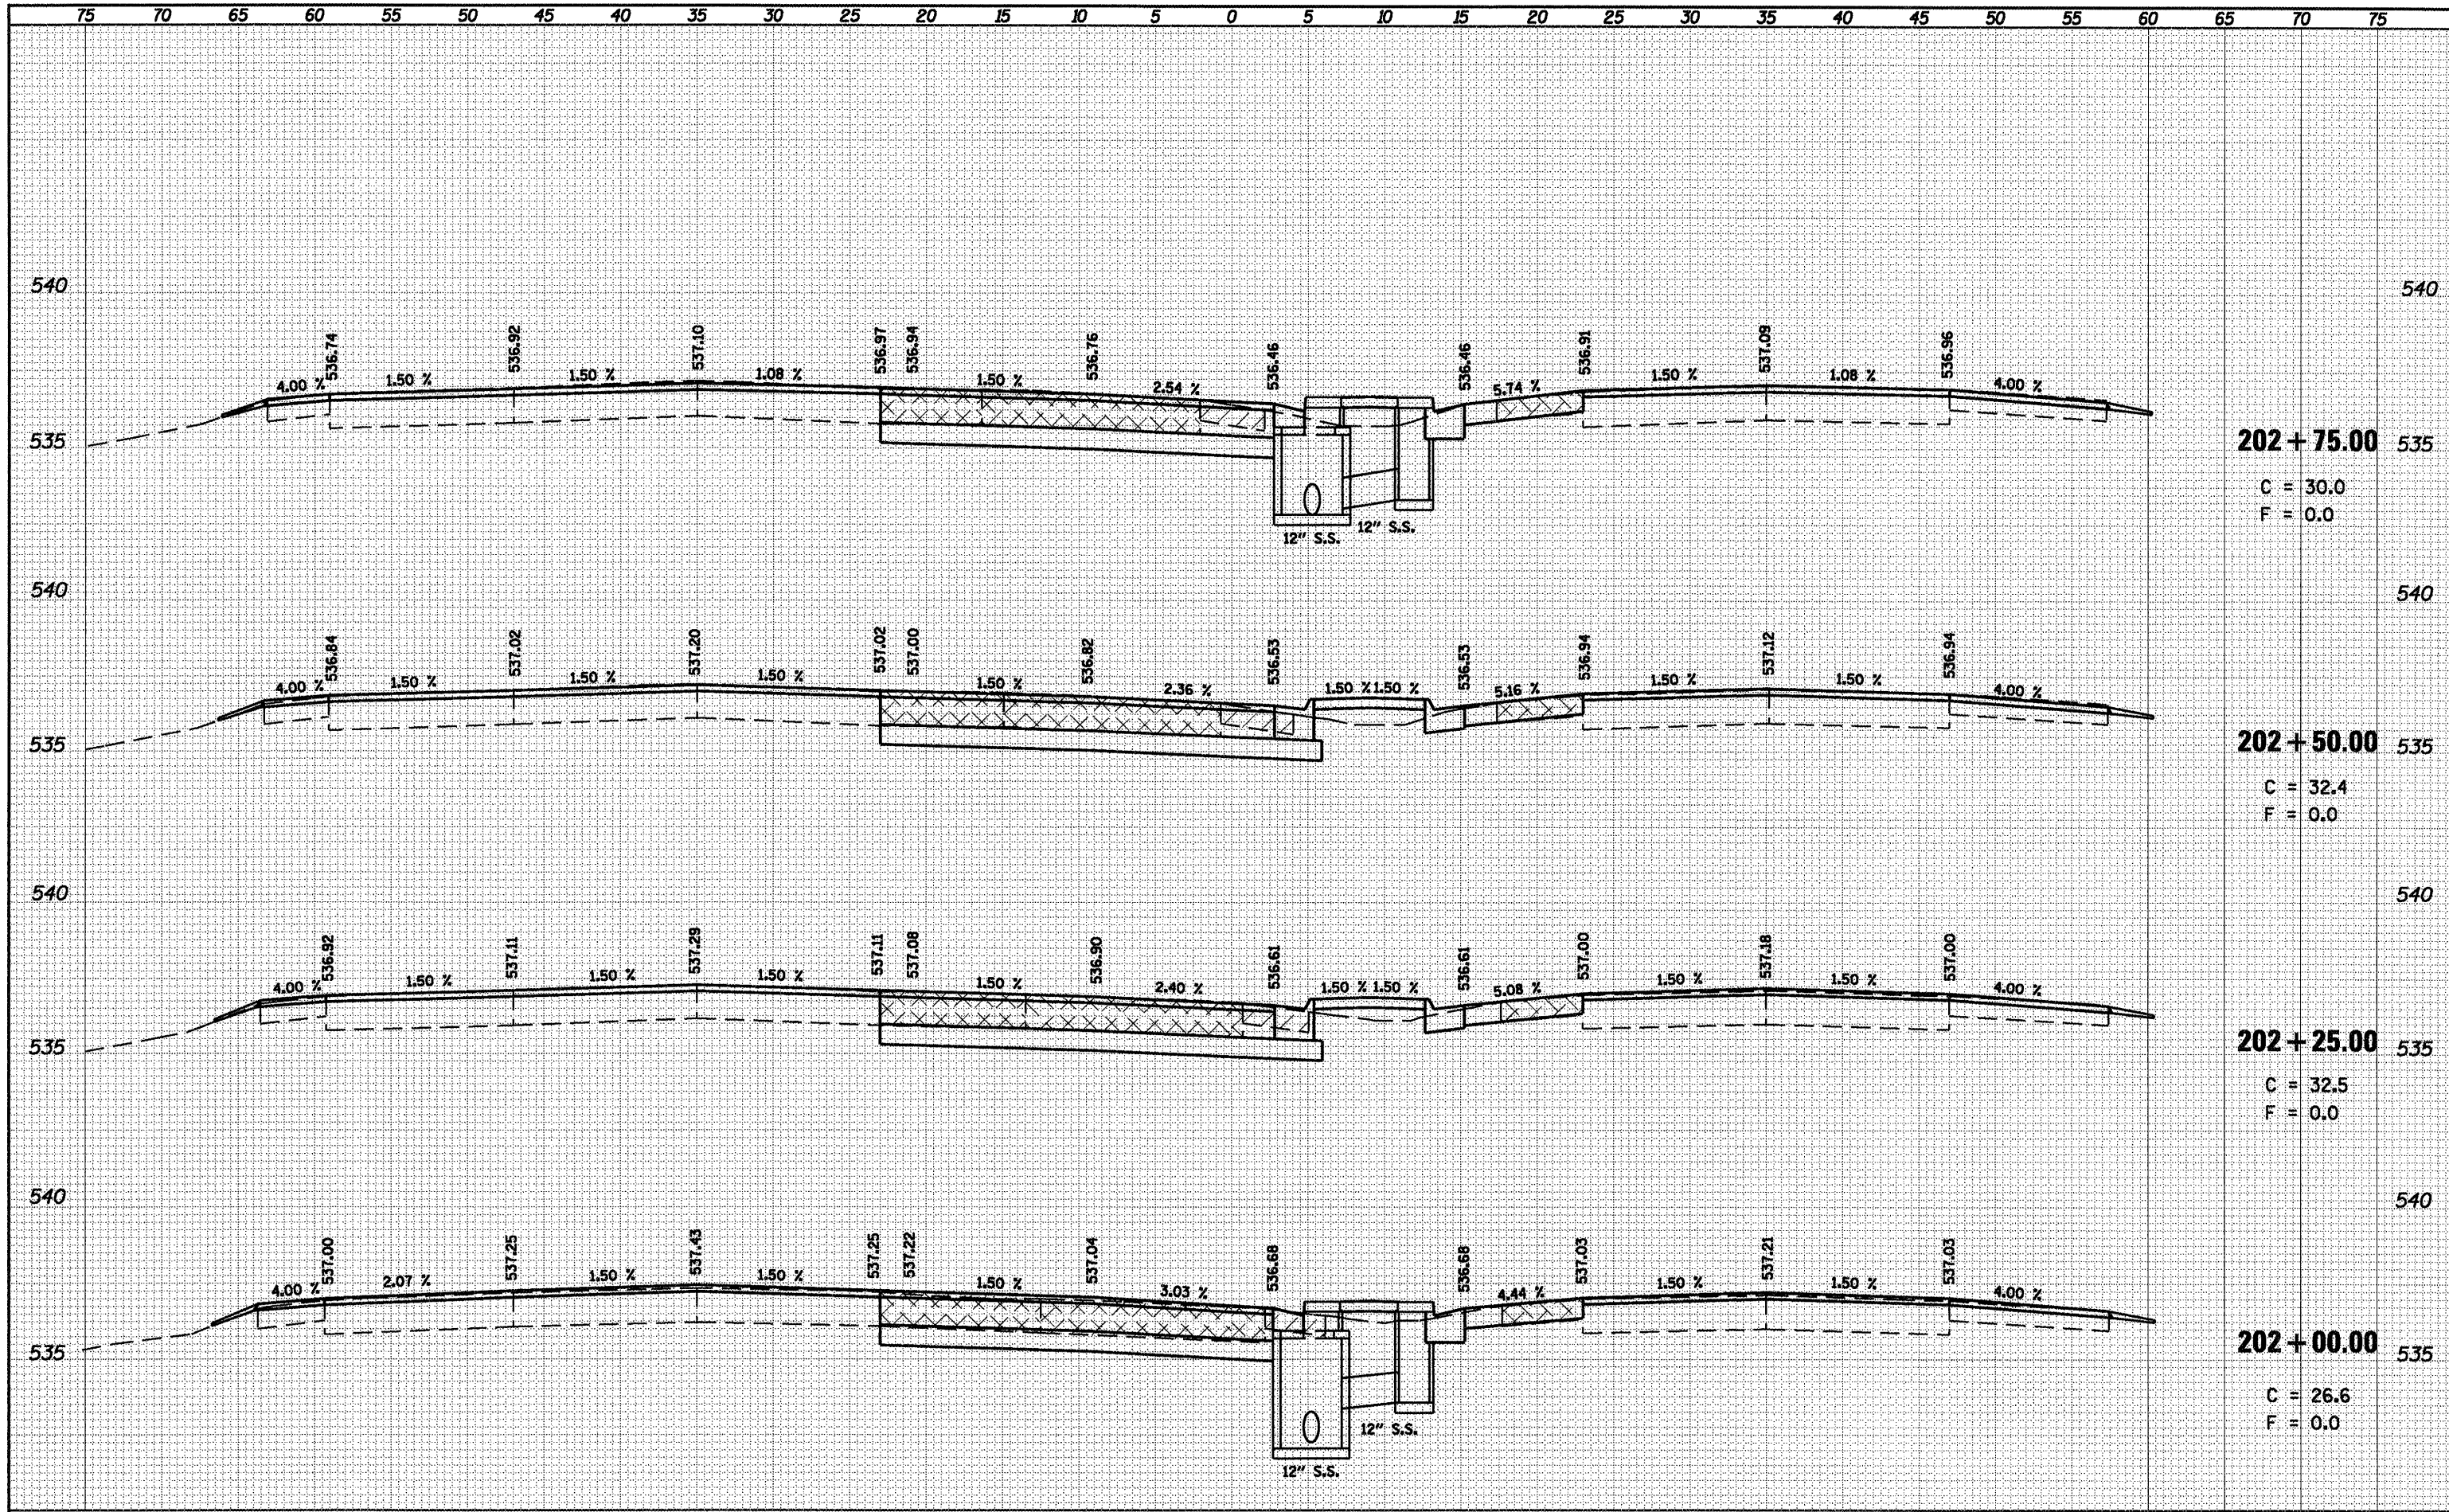

**202 + 75.00**  
 C = 30.0  
 F = 0.0

**202 + 50.00**  
 C = 32.4  
 F = 0.0

**202 + 25.00**  
 C = 32.5  
 F = 0.0

**202 + 00.00**  
 C = 26.6  
 F = 0.0

FILE NAME =	USER NAME = laughlinr1	DESIGNED -	REVISED -	<b>STATE OF ILLINOIS</b> <b>DEPARTMENT OF TRANSPORTATION</b>	<b>INTERSECTION IMPROVEMENT</b> <b>IL 4 - EAST LEG - CROSS SECTIONS</b>	F.A.P. RTE.	SECTION	COUNTY	TOTAL SHEETS	SHEET NO.	
PLT SCALE = 1/8" = 1' IN.	PLT DATE = Apr-30-2018 03:00:14PM	DRAWN -	REVISED -			658		SANGAMON	206	137	
		CHECKED -	REVISED -			SCALE: 1' = 5'	SHEET NO. 3 OF 28 SHEETS	STA. 202+00.00 TO STA. 202+75.00	CONTRACT NO. 72C35		
		DATE -	REVISED -			ILLINOIS FED. AID PROJECT					

• 1-1(RS,TS-1127RS-6;79Z&102RS-4