


DATE	
BY	
SURVEYED	
NOTE BOOK	
TEMPLATE	
AREAS	
CHECKED	
NO.	

DATE	
BY	
SURVEYED	
NOTE BOOK	
TEMPLATE	
AREAS	
CHECKED	
NO.	

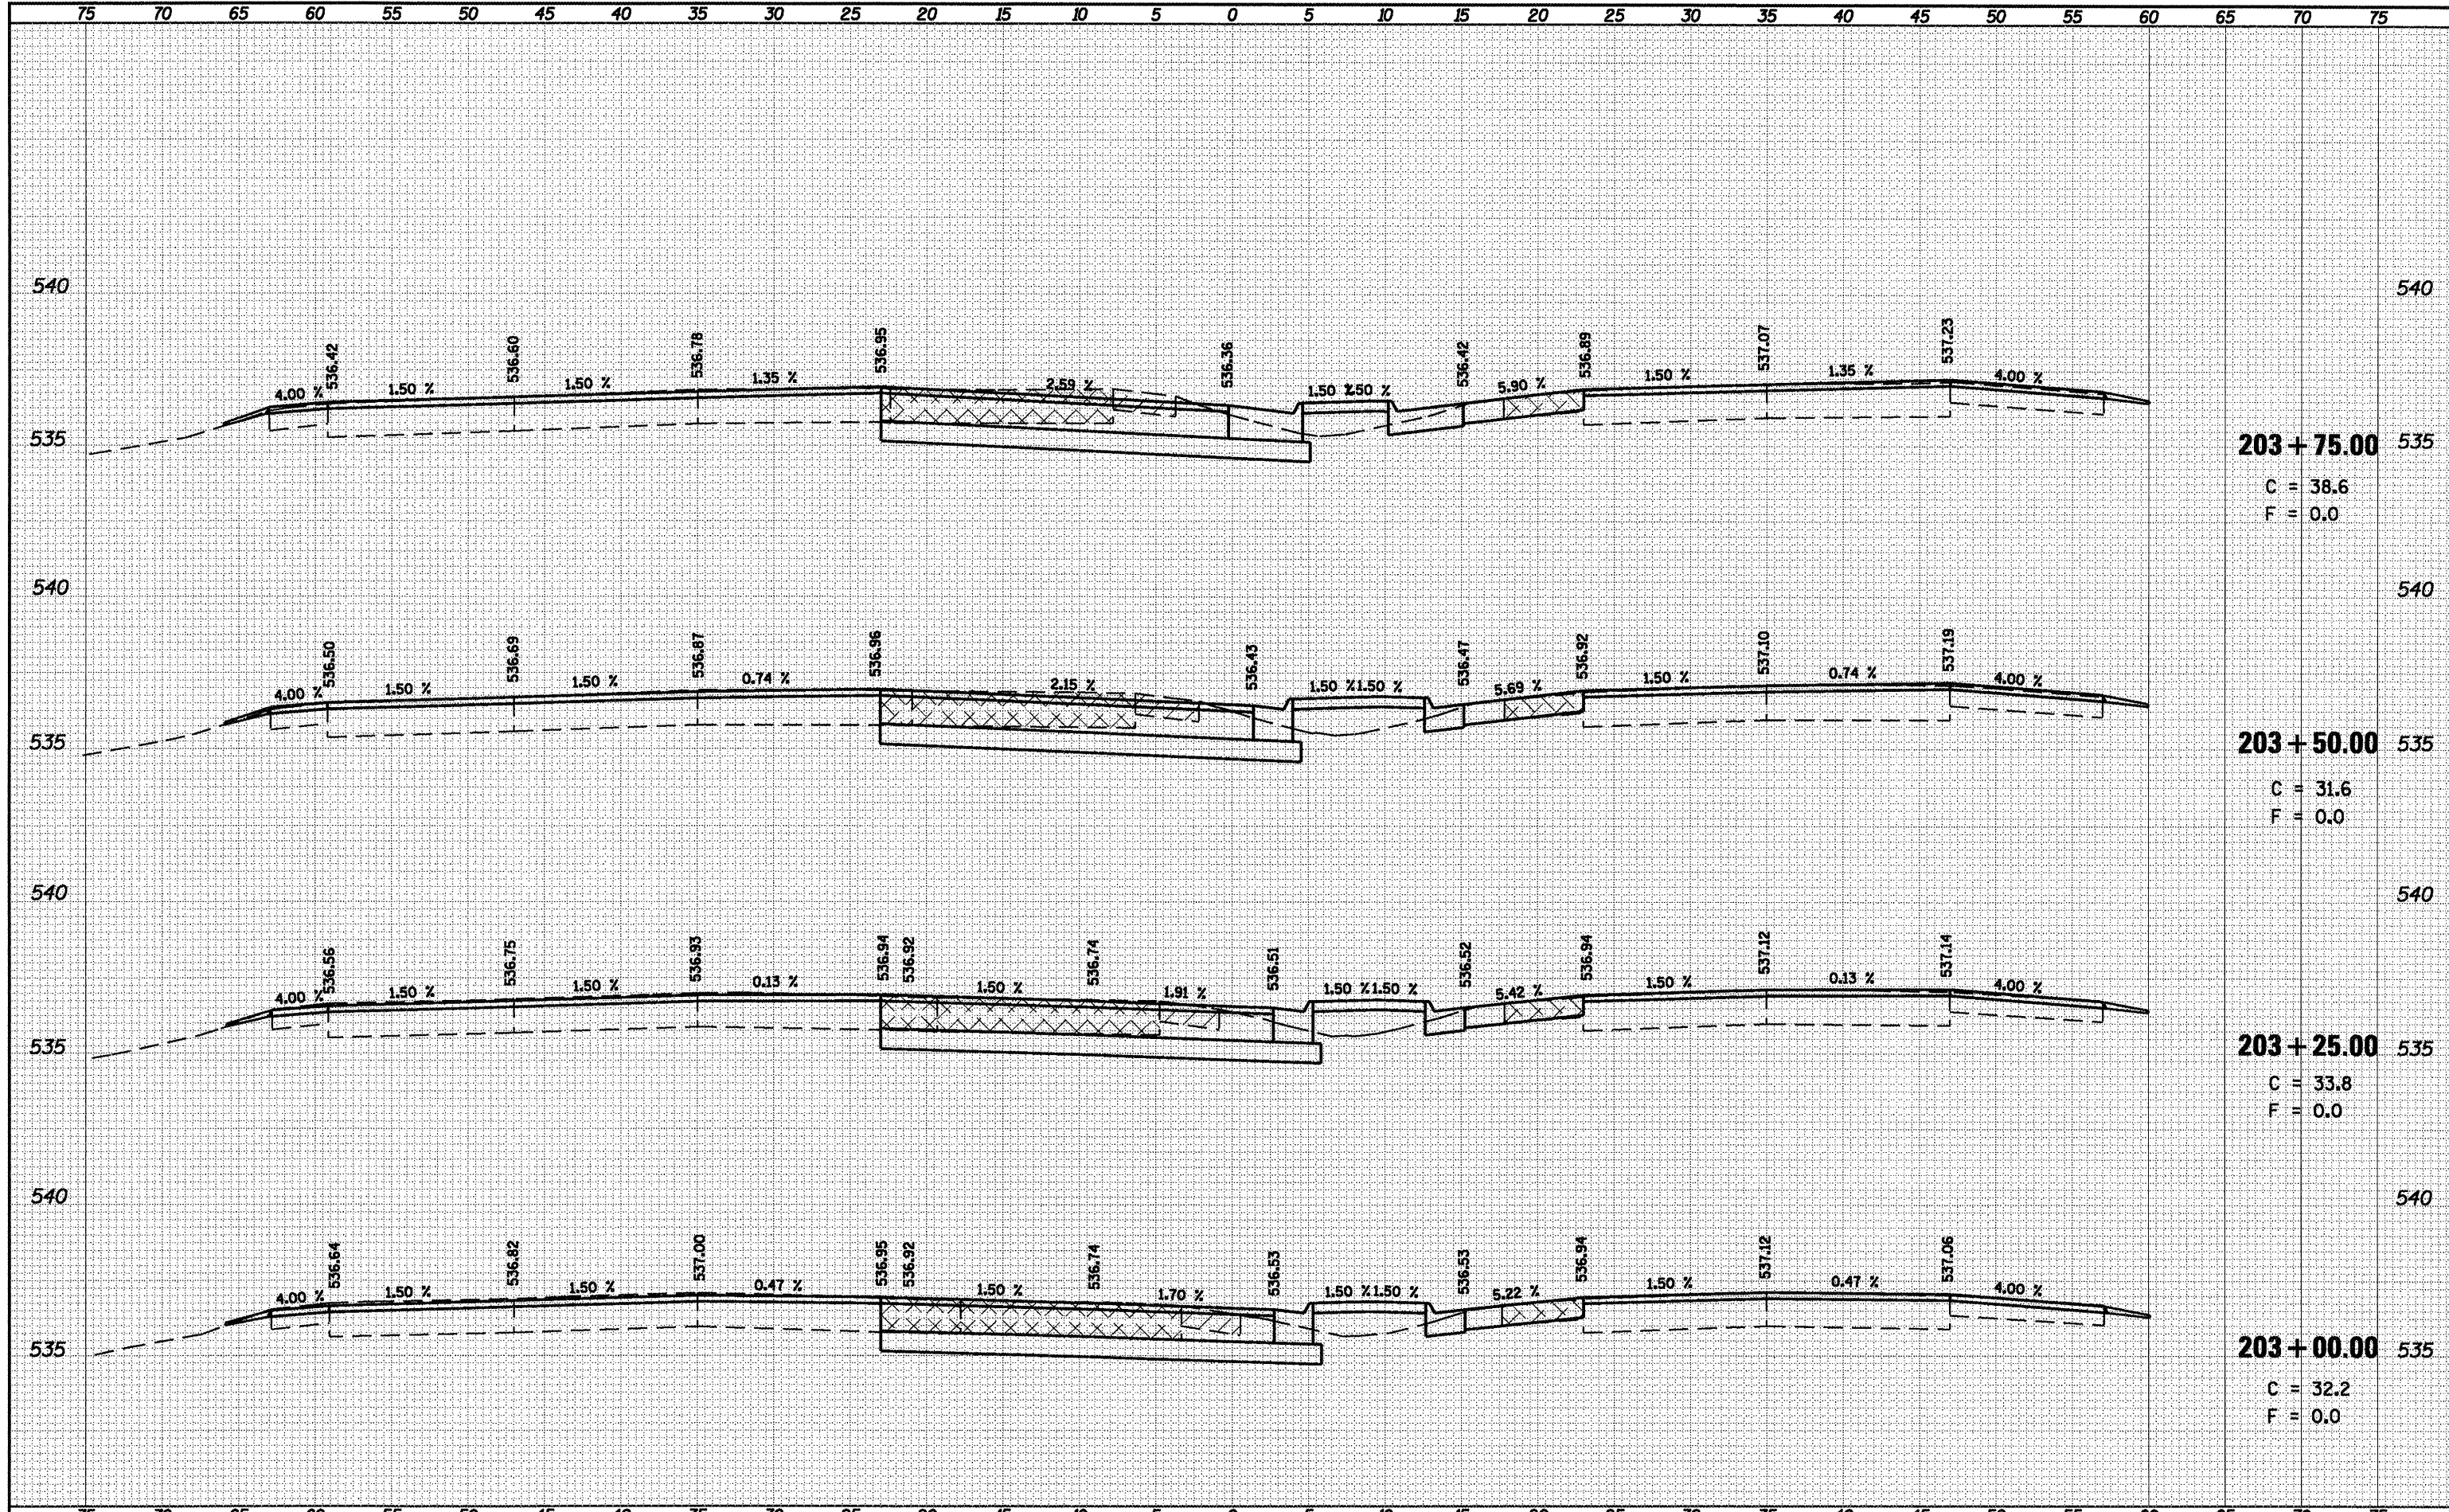

**203 + 75.00**  
 C = 38.6  
 F = 0.0

**203 + 50.00**  
 C = 31.6  
 F = 0.0

**203 + 25.00**  
 C = 33.8  
 F = 0.0

**203 + 00.00**  
 C = 32.2  
 F = 0.0

FILE NAME =	USER NAME = laughlinr1	DESIGNED -	REVISED -	<b>STATE OF ILLINOIS</b> <b>DEPARTMENT OF TRANSPORTATION</b>	<b>INTERSECTION IMPROVEMENT</b> <b>IL 4 - EAST LEG - CROSS SECTIONS</b>	F.A.P. RTE. 658	SECTION	COUNTY	TOTAL SHEETS	SHEET NO.
c:\pwwork\pwwid\DOT\LAUGHLINRL\dms47710\0672C35	laughlinr1-IL4-East.dgn	DRAWN -	REVISED -				•	SANGAMON	206	138
	PLOT SCALE = 10.0000' / IN.	CHECKED -	REVISED -				CONTRACT NO. 72C35			
	PLOT DATE = Apr-30-2010 03:00:18PM	DATE -	REVISED -				ILLINOIS FED. AID PROJECT			
					SCALE: 1' = 5'	SHEET NO. 4 OF 28 SHEETS		STA. 203+00.00 TO STA. 203+75.00		

• 1-1(RS,TS-1)27RS-6;79Z&102RS-4