


DATE	
BY	
FINAL SURVEY	
REVISED SURVEY	
NOTE BOOK	
TEMPLATE	
AREAS	
AREAS CHECKED	

DATE	
BY	
ORIGINAL SURVEY	
REVISED SURVEY	
NOTE BOOK	
TEMPLATE	
AREAS	
AREAS CHECKED	

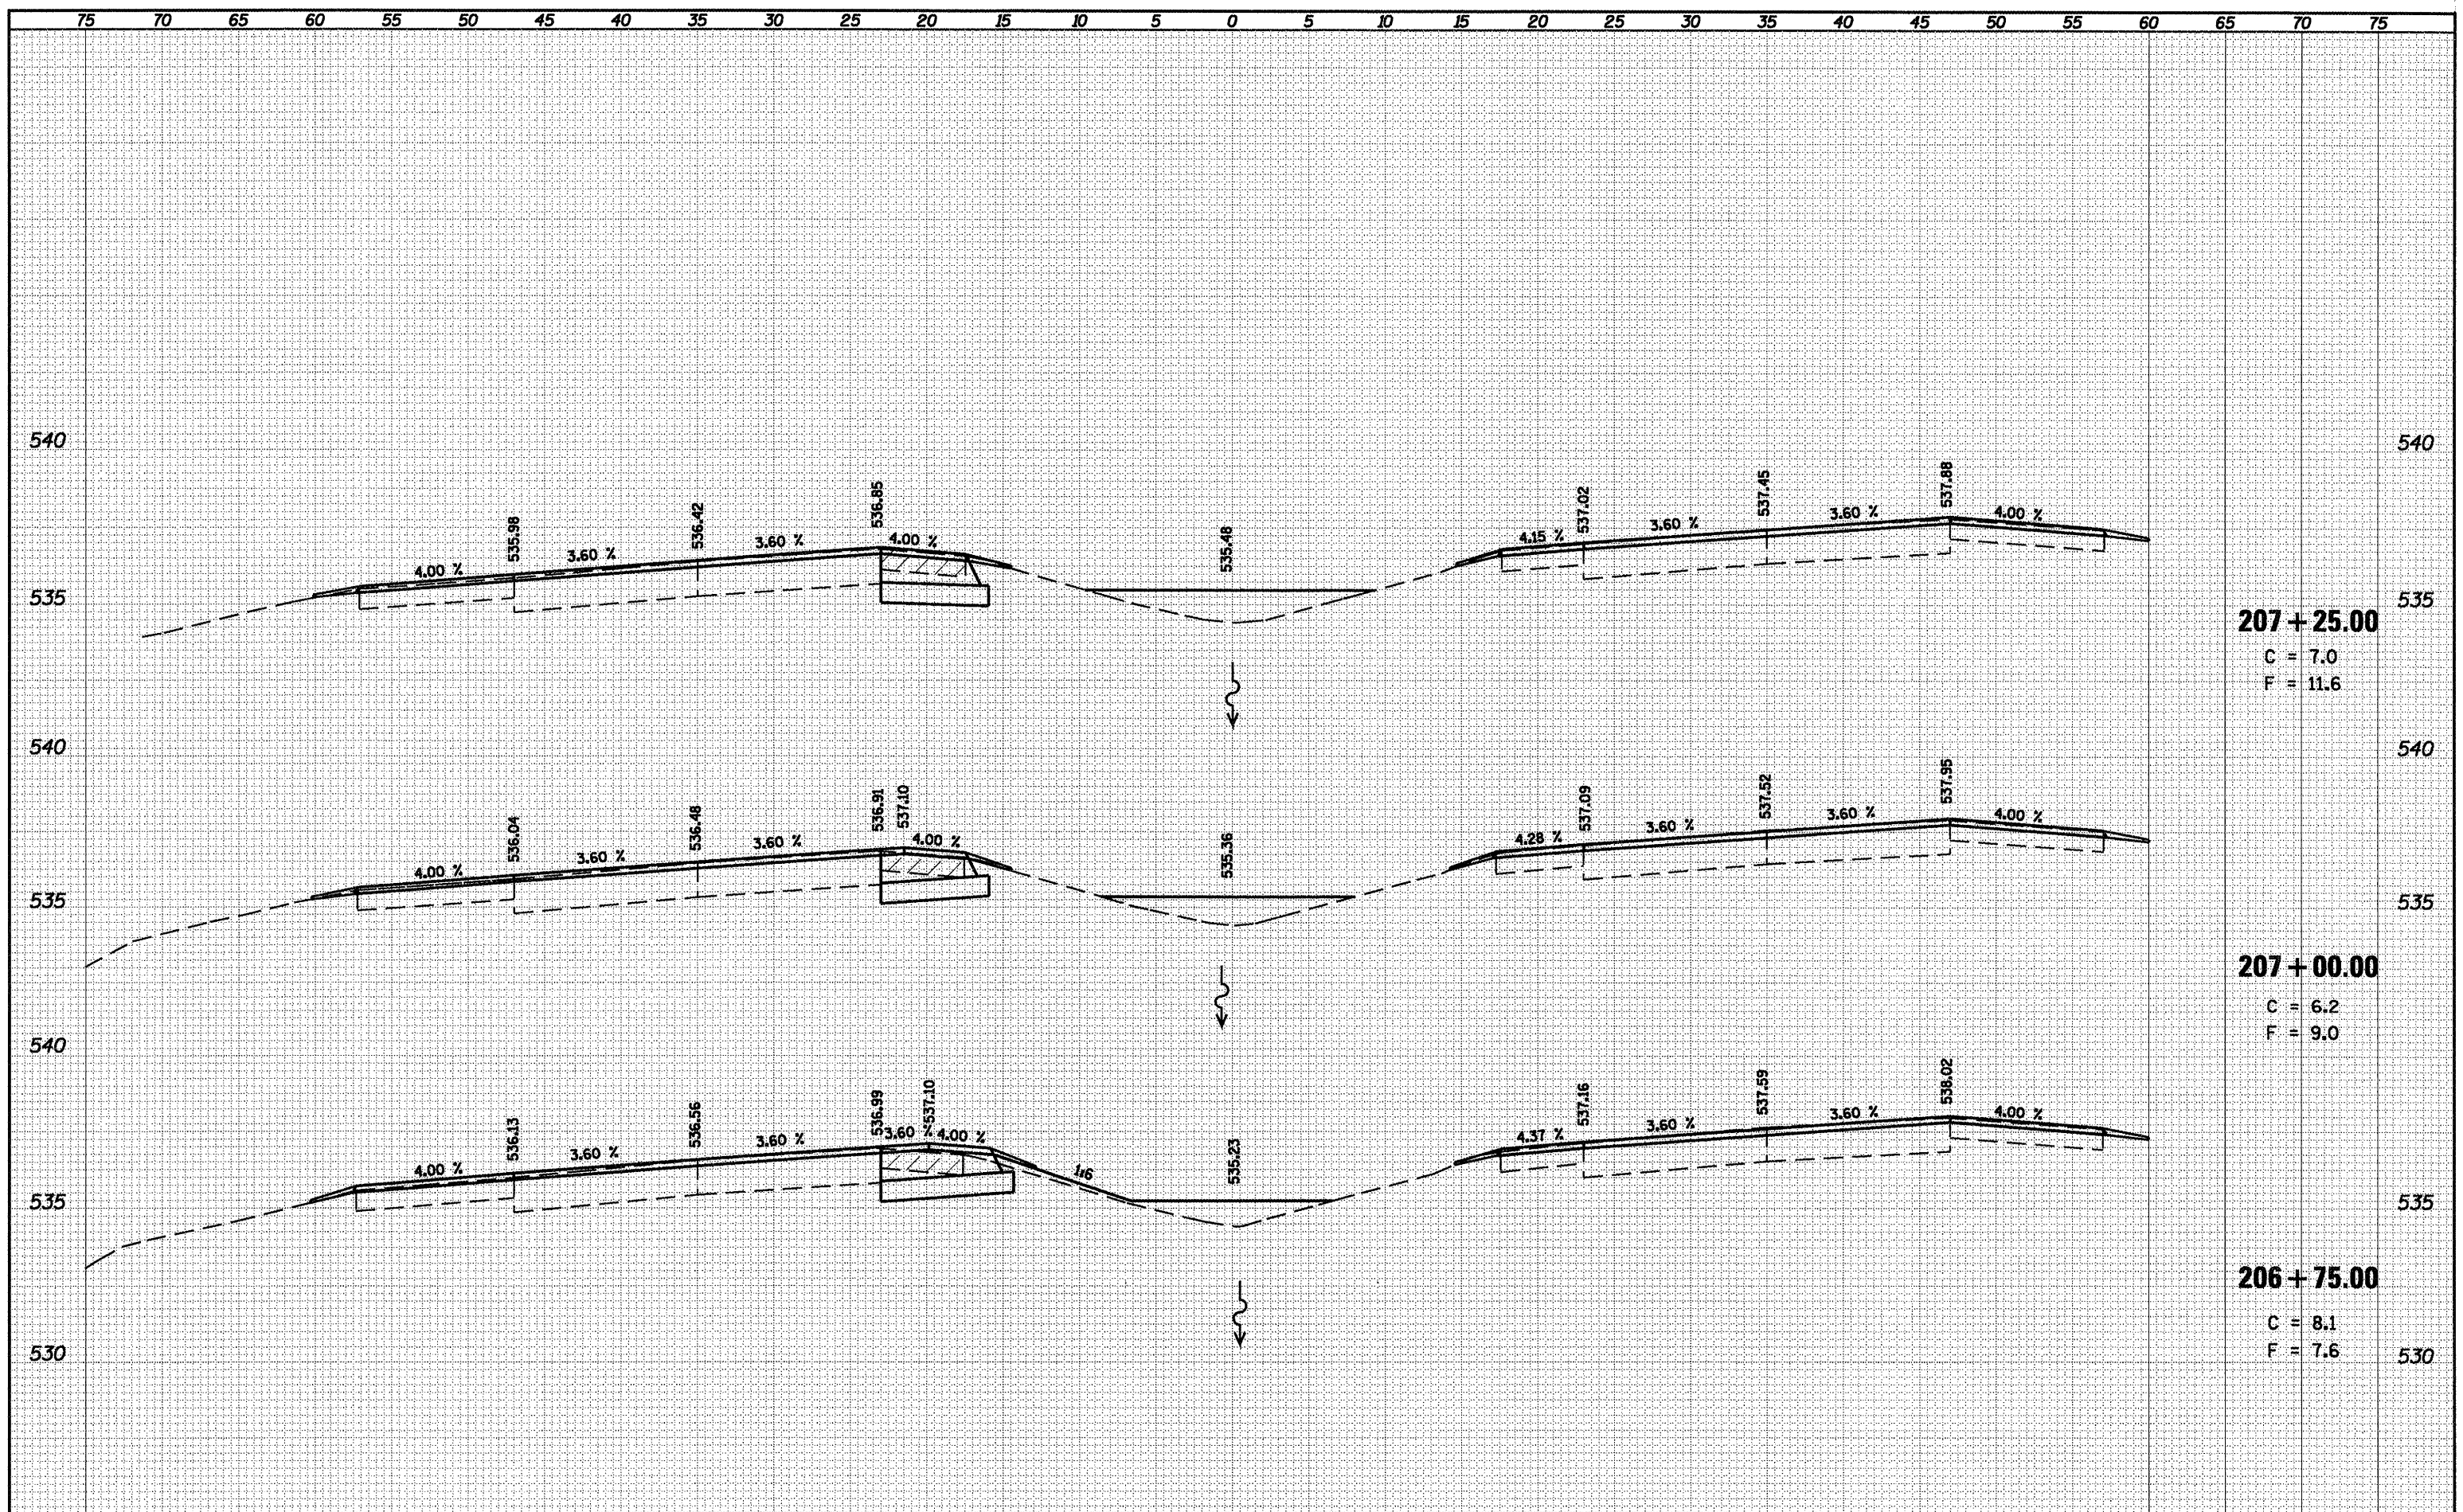

FILE NAME =	USER NAME = laughlin	DESIGNED -	REVISED -	<p align="center">STATE OF ILLINOIS DEPARTMENT OF TRANSPORTATION</p> <p align="center">INTERSECTION IMPROVEMENT IL 4 - EAST LEG - CROSS SECTIONS</p> <p>SCALE: 1" = 5' SHEET NO. 8 OF 28 SHEETS STA. 206+75.00 TO STA. 207+25.00</p>	<table border="1"> <tr><td>F.A.P. RTE.</td><td>SECTION</td><td>COUNTY</td><td>TOTAL SHEETS</td><td>SHEET NO.</td></tr> <tr><td>658</td><td>*</td><td>SANGAMON</td><td>206</td><td>142</td></tr> <tr><td colspan="3">CONTRACT NO. 72C35</td><td colspan="2">ILLINOIS FED. AID PROJECT</td></tr> </table>	F.A.P. RTE.	SECTION	COUNTY	TOTAL SHEETS	SHEET NO.	658	*	SANGAMON	206	142	CONTRACT NO. 72C35			ILLINOIS FED. AID PROJECT	
F.A.P. RTE.	SECTION	COUNTY	TOTAL SHEETS			SHEET NO.														
658	*	SANGAMON	206			142														
CONTRACT NO. 72C35			ILLINOIS FED. AID PROJECT																	
ct:\pwork\p1000\LAUGHLIN\lms47710\0672C35	laughlin	DRAWN -	REVISED -																	
		CHECKED -	REVISED -																	
		DATE -	REVISED -																	

1-1(RS,TS-112)RS-6179Z&102RS-4