


FINAL SURVEY	DATE
SURVEYED	BY
NOTED	
PLATE	
NOTE BOOK	
AREAS	
AREAS CHECKED	
NO.	

ORIGINAL SURVEY	DATE
SURVEYED	BY
NOTED	
PLATE	
NOTE BOOK	
AREAS	
AREAS CHECKED	
NO.	

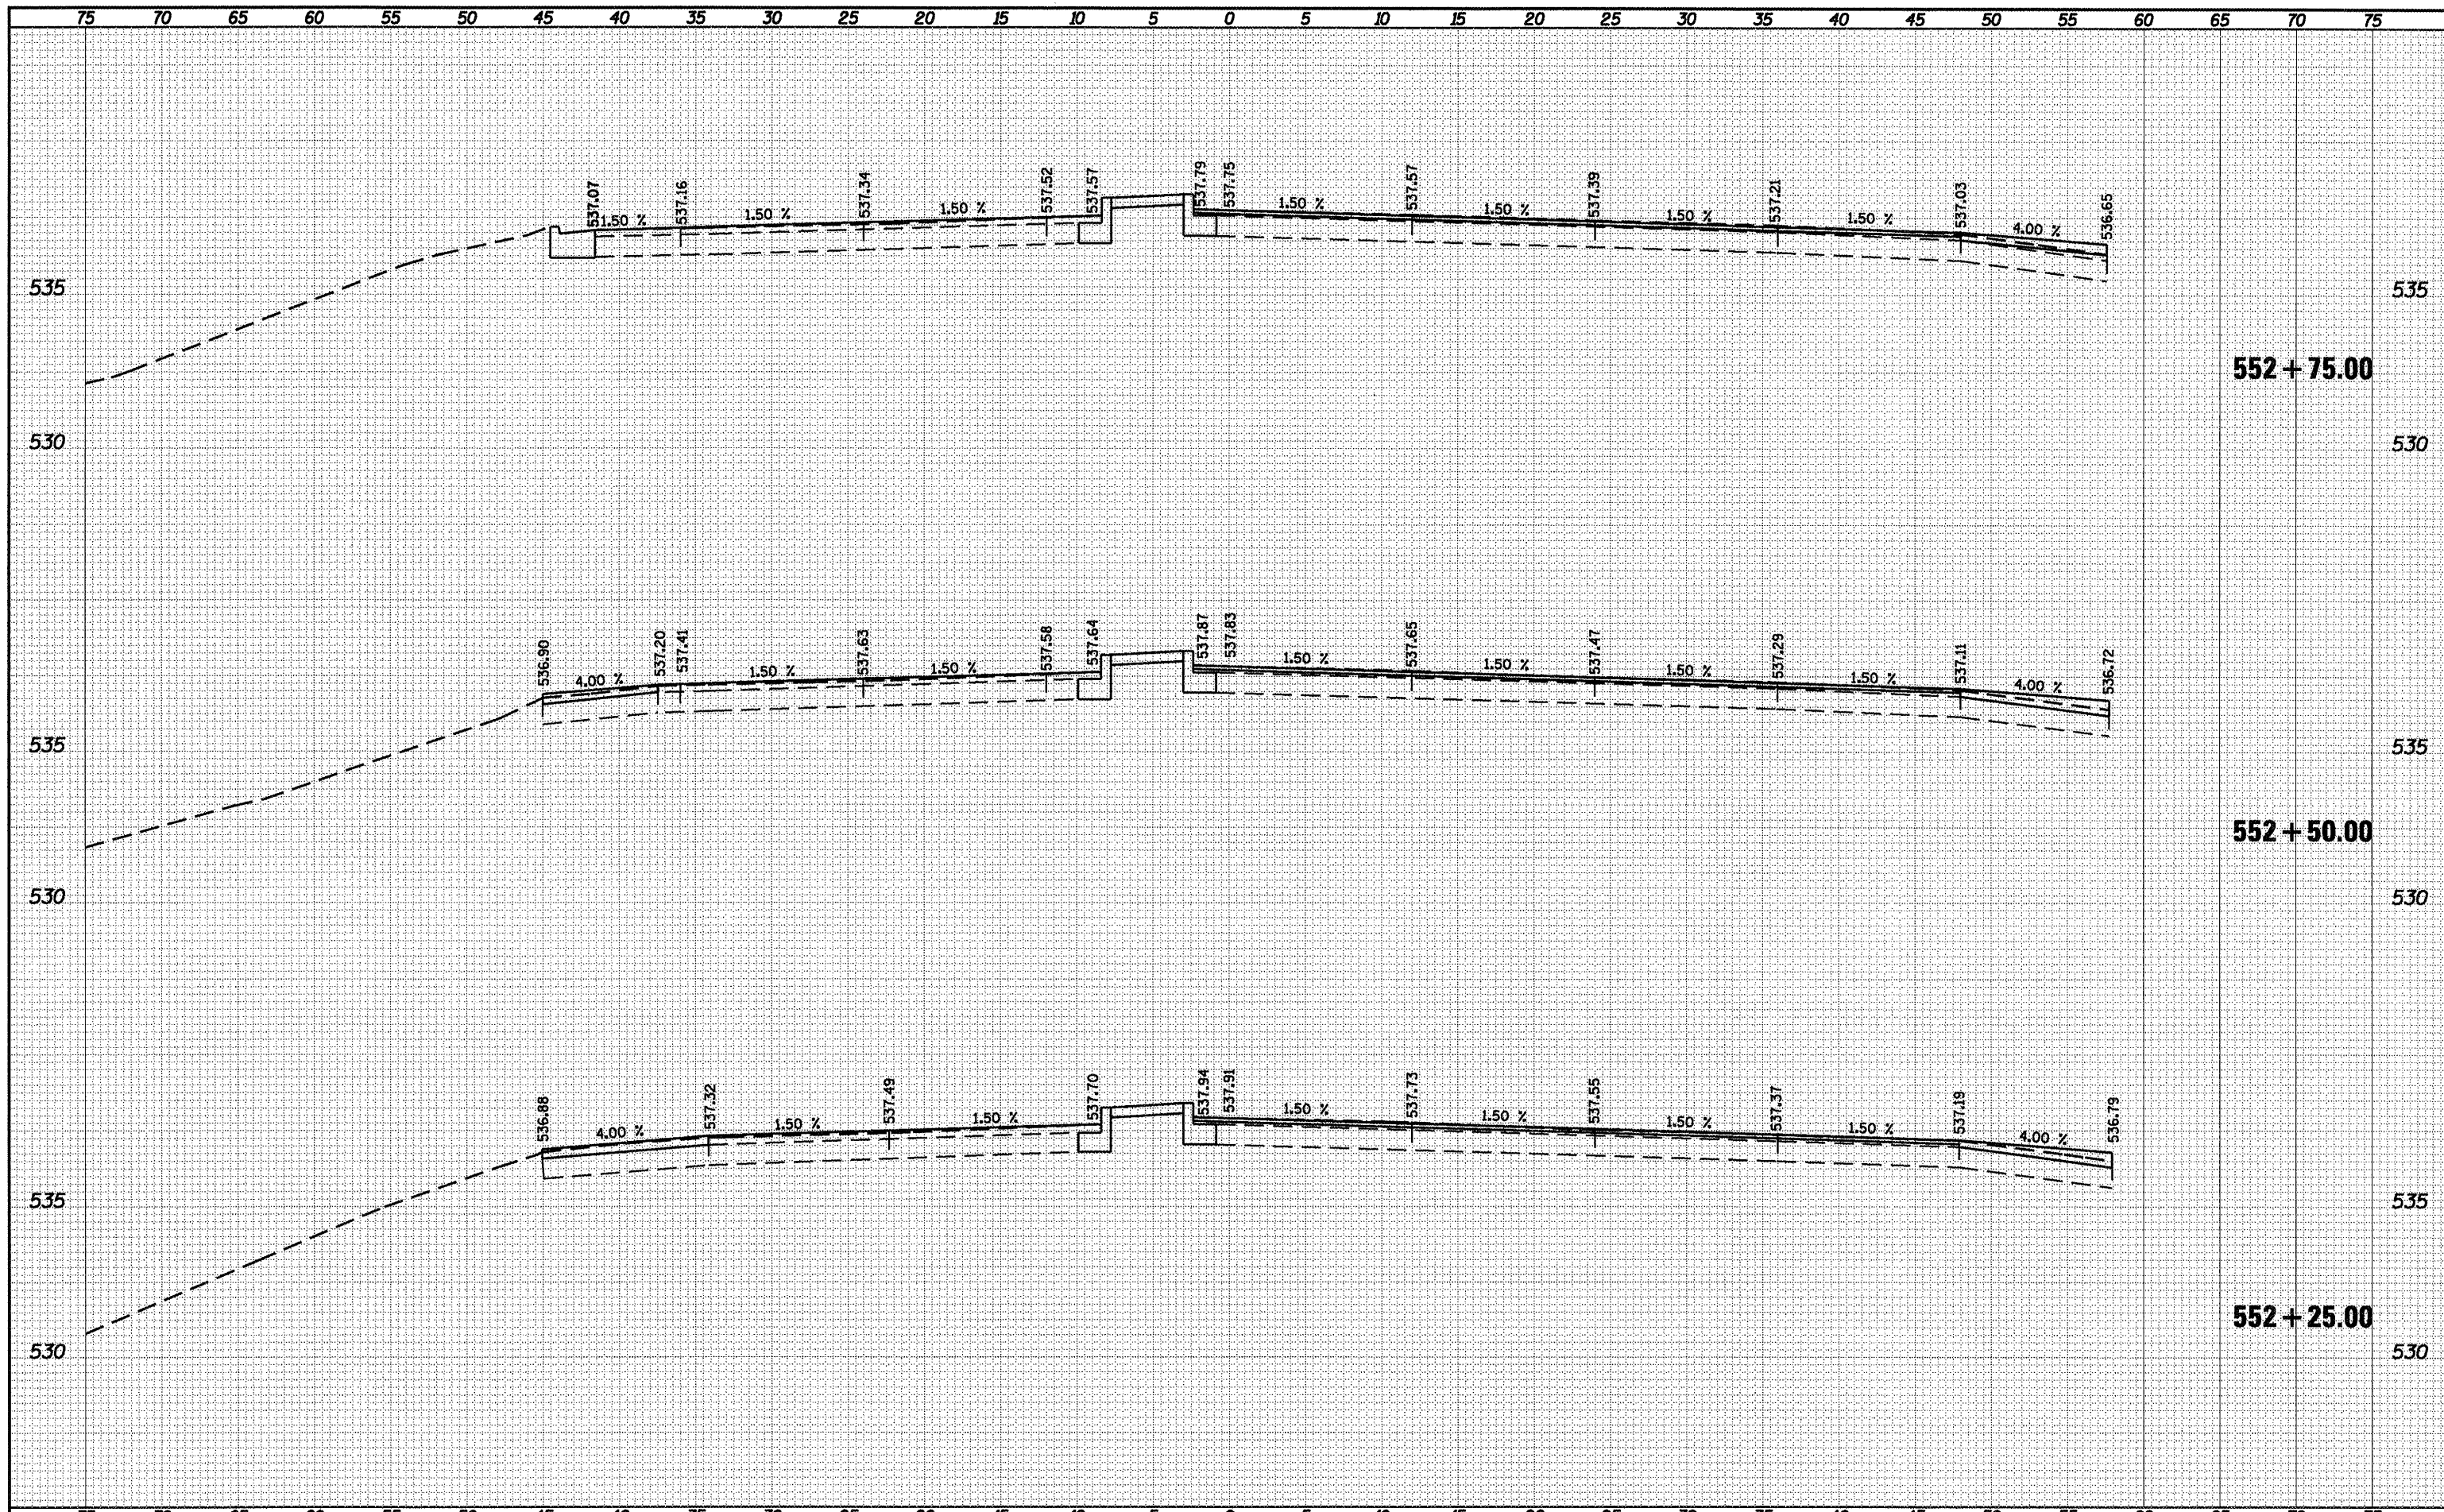

FILE NAME = c:\pwork\p1007\LAUGHLIN\lms47710\0672C35	USER NAME = laughlin	DESIGNED -	REVISED -	STATE OF ILLINOIS DEPARTMENT OF TRANSPORTATION	INTERSECTION IMPROVEMENT IL 29 - CROSS SECTIONS	E.A.P. RTE. 658	SECTION	COUNTY	TOTAL SHEETS	SHEET NO.
PLOT SCALE = 10.0000' / IN.	DESIGNED -	REVISED -					SANGAMON	206	143	
PLOT DATE = Apr-30-2010 03:03:59PM	CHECKED -	REVISED -					CONTRACT NO. 72C35			
	DATE -	REVISED -					ILLINOIS FED. AID PROJECT			
SCALE: 1" = 5'					SHEET NO. 9 OF 28 SHEETS		STA. 552+25.00 TO STA. 552+75.00		1-1(RS,TS-1127RS-6)79Z&102RS-4	