


DATE	
BY	
DESIGNED	
DRAWN	
CHECKED	
DATE	
FILE NAME	
USER NAME	
PLLOT SCALE	
PLLOT DATE	

DATE	
BY	
DESIGNED	
DRAWN	
CHECKED	
DATE	
FILE NAME	
USER NAME	
PLLOT SCALE	
PLLOT DATE	

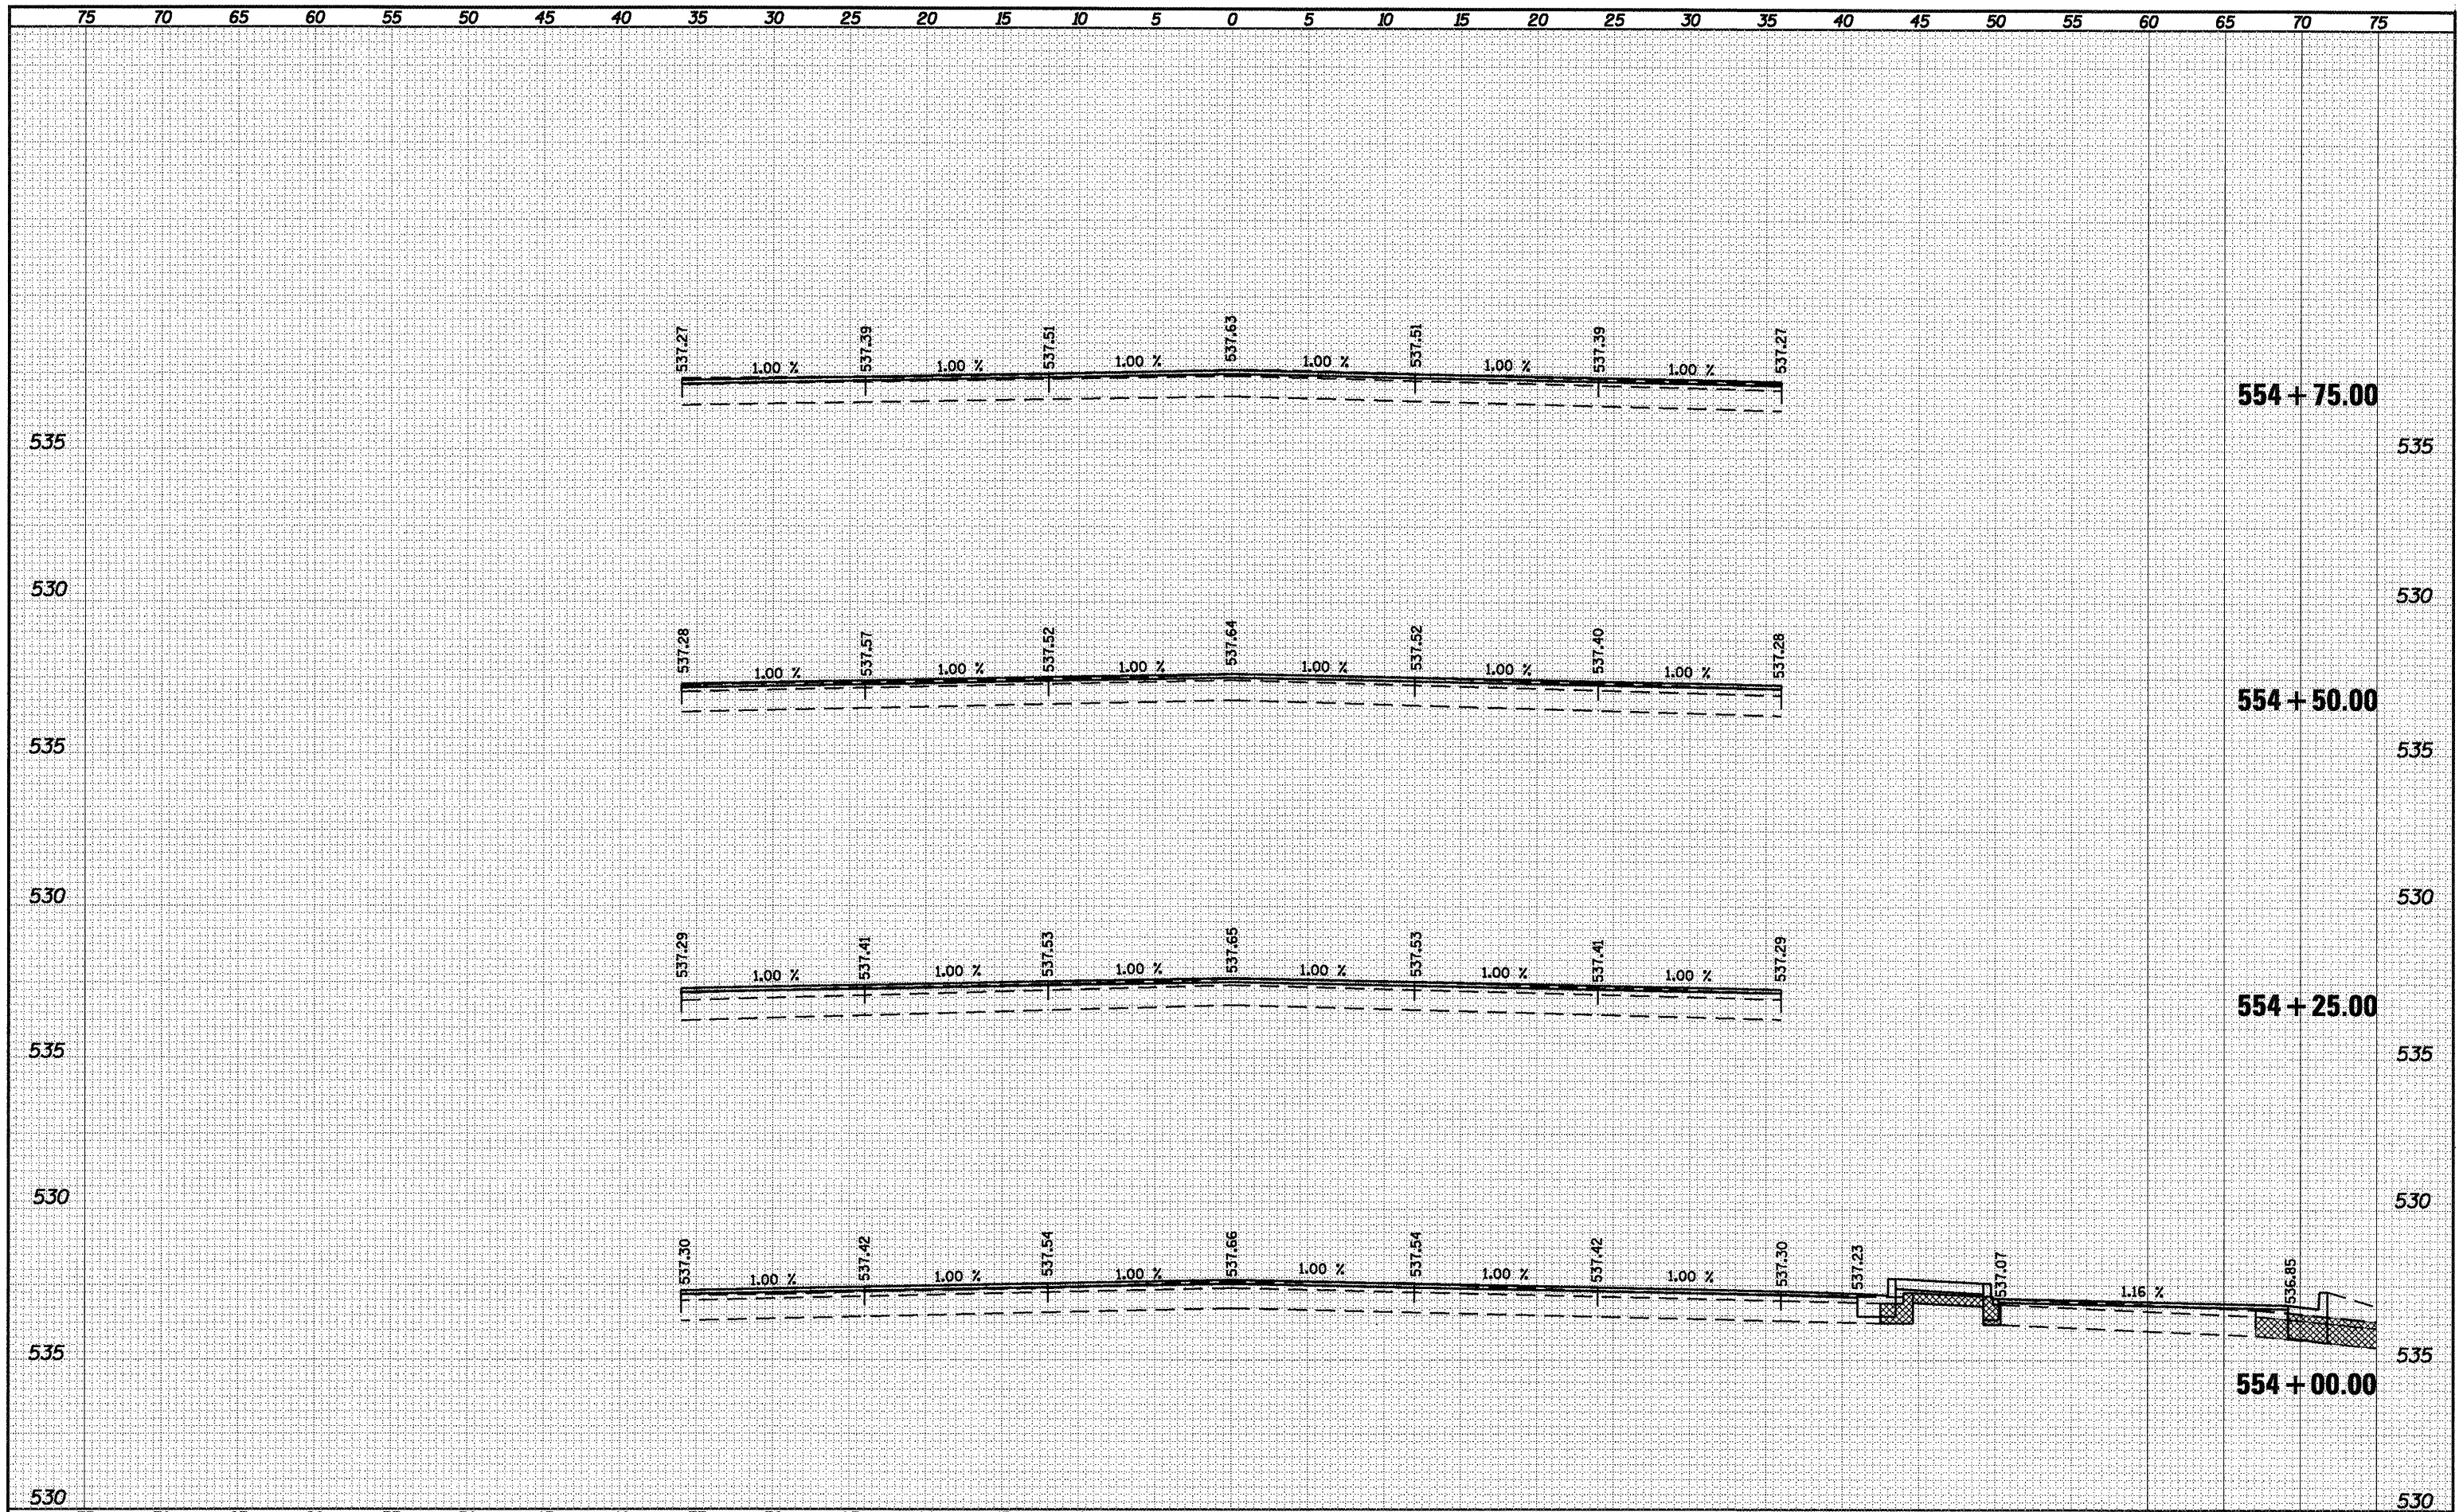

FILE NAME =	USER NAME = laughlinr1	DESIGNED -	REVISED -	<p align="center">STATE OF ILLINOIS DEPARTMENT OF TRANSPORTATION</p> <p align="center">INTERSECTION IMPROVEMENT IL 29 - CROSS SECTIONS</p>	F.A.P. RTE. 658	SECTION	COUNTY SANGAMON	TOTAL SHEETS 206	SHEET NO. 145	
c:\pwwork\p\WIDOT\LAUGHLINRL\dms47718\0672C35	ka-ah-1129.dgn	DRAWN -	REVISED -		SCALE: 1" = 5'	SHEET NO. 11 OF 28 SHEETS	STA. 554+00.00 TO STA. 554+75.00	CONTRACT NO. 72C35	ILLINOIS FED. AID PROJECT	
		CHECKED -	REVISED -							
		DATE -	REVISED -							

• 1-1(RS,TS-1127RS-6)79Z&102RS-4