


DATE	
BY	
ORIGINAL SURVEY	
PLOTTED	
TEMPLATE	
NOTE BOOK	
AREAS CHECKED	
NO.	

DATE	
BY	
ORIGINAL SURVEY	
PLOTTED	
TEMPLATE	
NOTE BOOK	
AREAS CHECKED	
NO.	

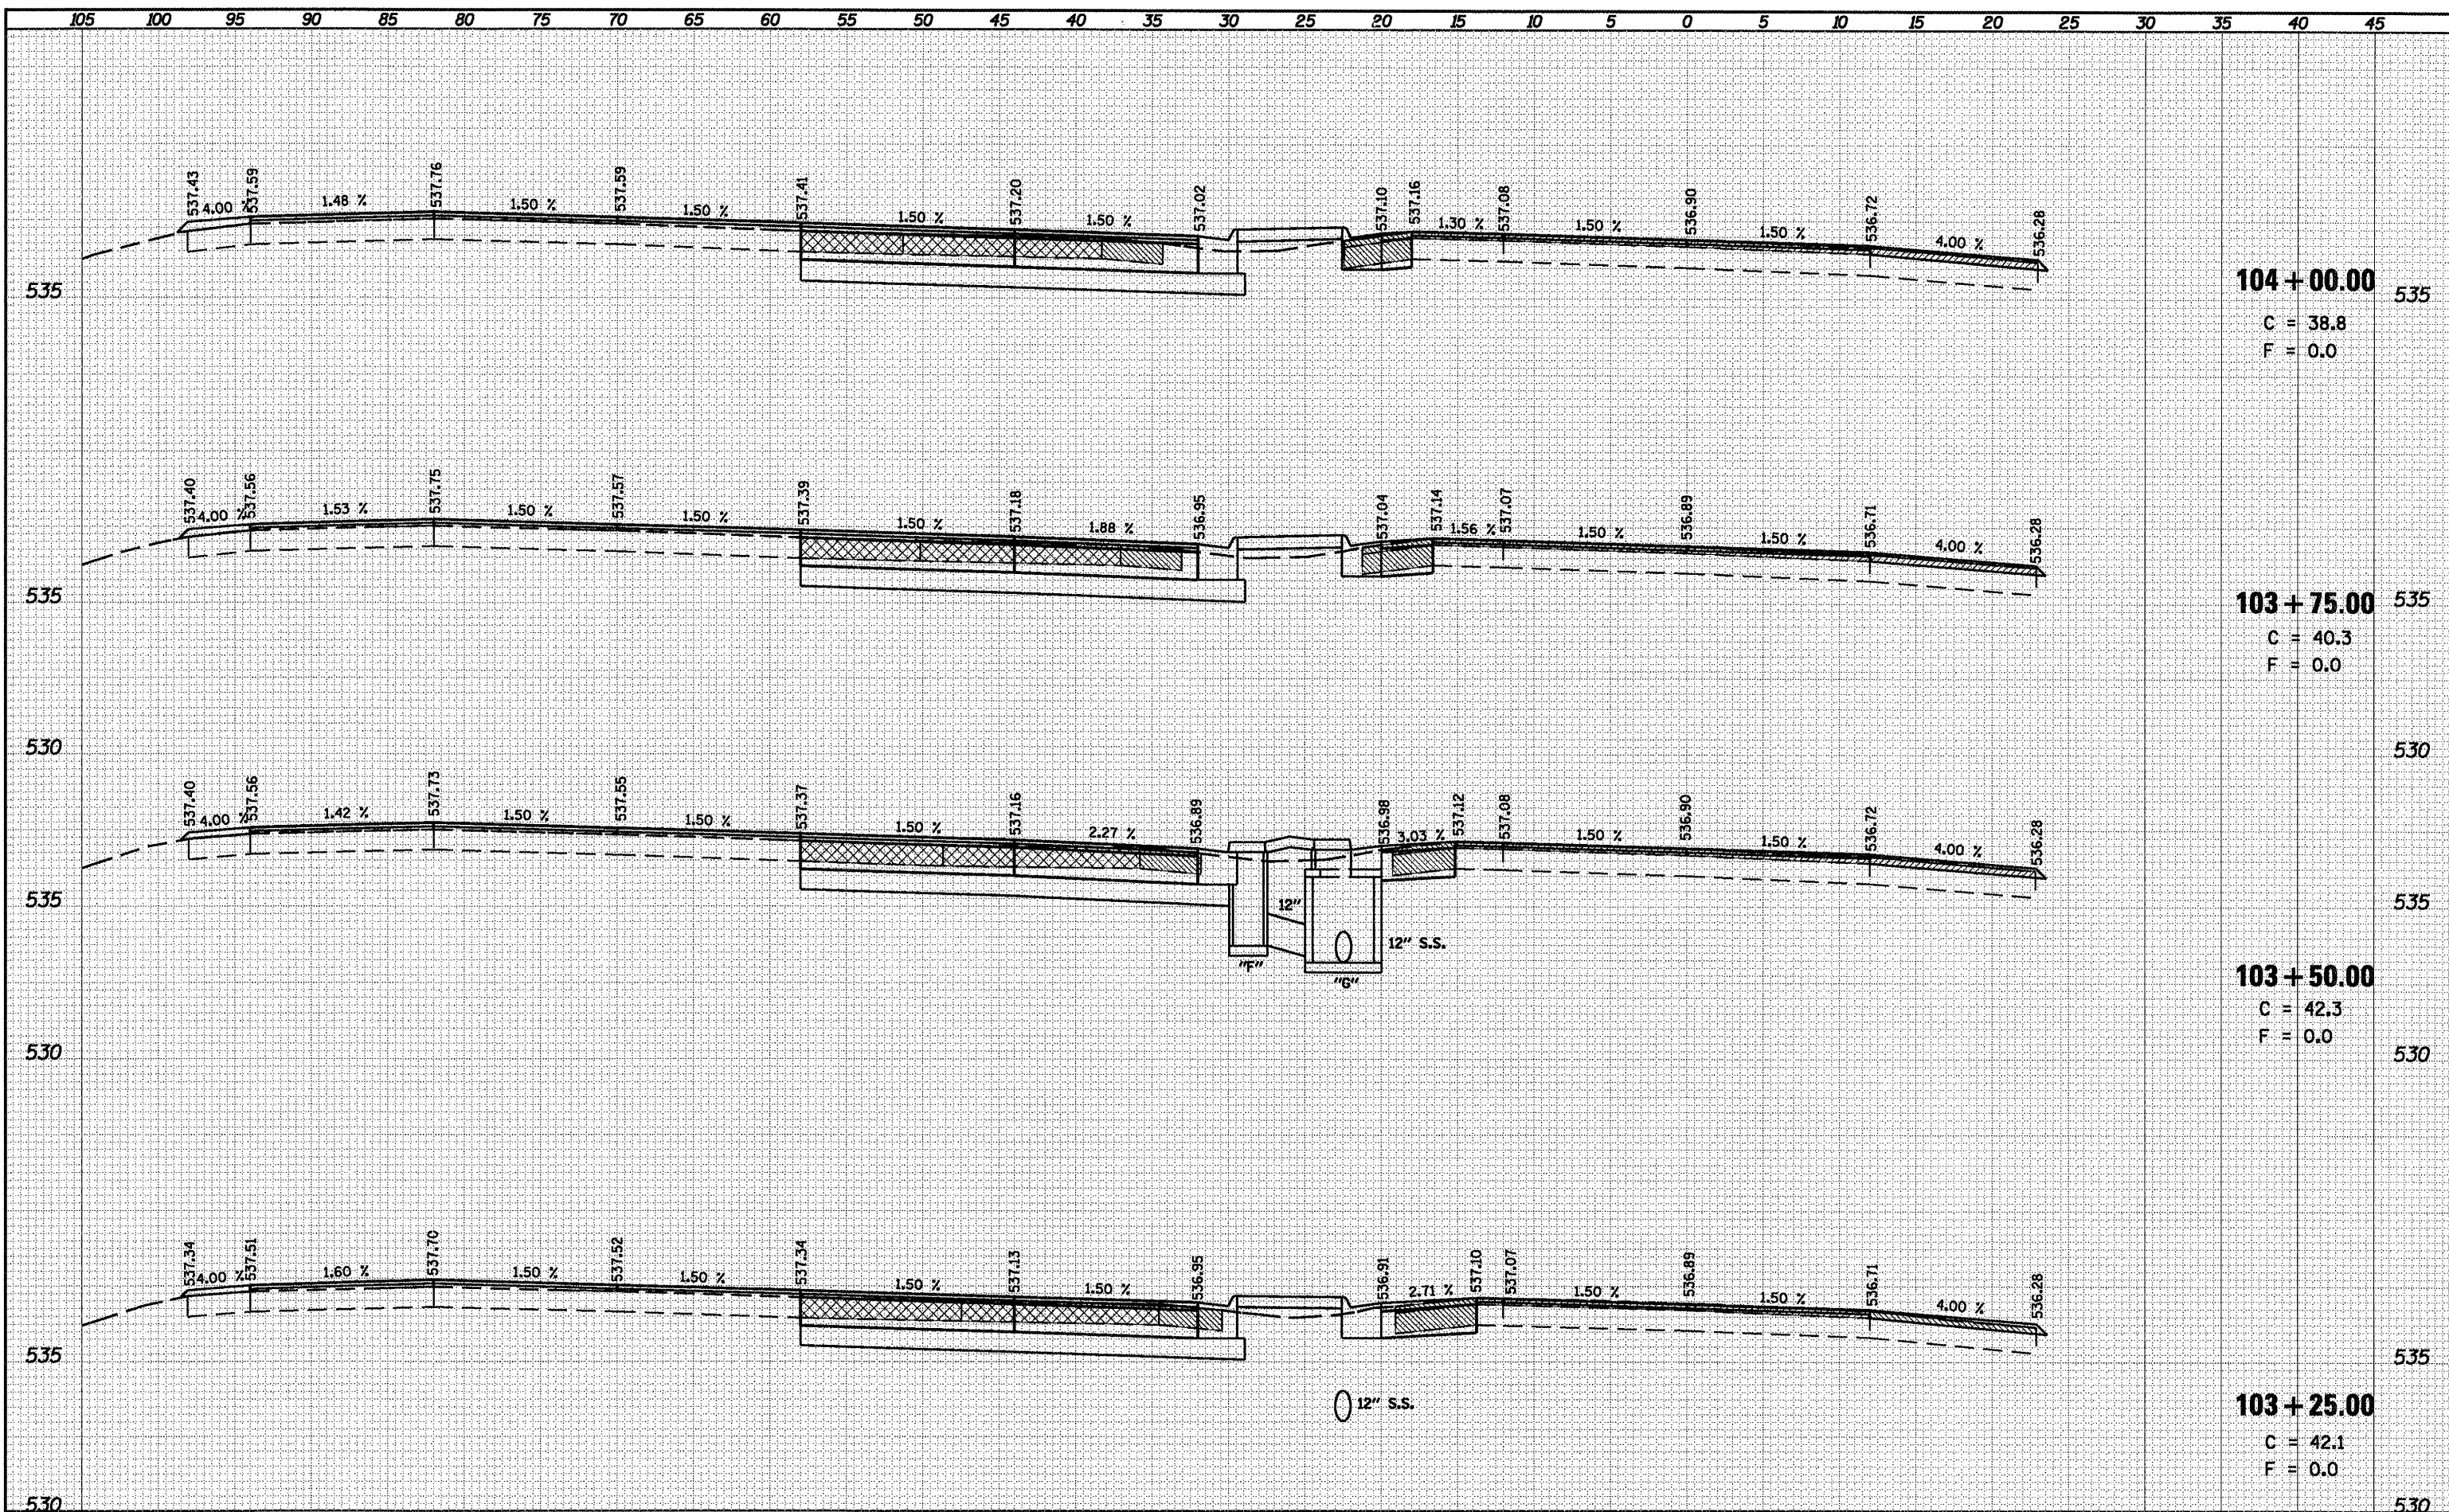

**104 + 00.00** 535  
 C = 38.8  
 F = 0.0

**103 + 75.00** 535  
 C = 40.3  
 F = 0.0

**103 + 50.00** 535  
 C = 42.3  
 F = 0.0

**103 + 25.00** 535  
 C = 42.1  
 F = 0.0

FILE NAME =	USER NAME = laughlin1	DESIGNED -	REVISED -	<b>STATE OF ILLINOIS</b> <b>DEPARTMENT OF TRANSPORTATION</b> <b>INTERSECTION IMPROVEMENT</b> <b>IL 4 - WEST LEG - CROSS SECTIONS</b>	F.A.P. RTE. 658	SECTION	COUNTY	TOTAL SHEETS	SHEET NO.	
ca:\pwwork\k\p\WIDOT\LAUGHLIN\RL\cdms47710\0672C35	sa-sh1-14.dgn	DRAWN -	REVISED -		SCALE: 1" = 5'	658		SANGAMON	206	152
		CHECKED -	REVISED -		SHEET NO. 18 OF 28 SHEETS					
		DATE -	REVISED -		STA. 103+25.00 TO STA. 104+00.00					