


DATE	
BY	
FINAL SURVEY	
REVISED	
PROTOD	
NOTE BOOK	
TEMPLE	
AREAS	
AREAS CHECKED	

DATE	
BY	
ORIGINAL SURVEY	
REVISED	
PROTOD	
NOTE BOOK	
TEMPLE	
AREAS	
AREAS CHECKED	

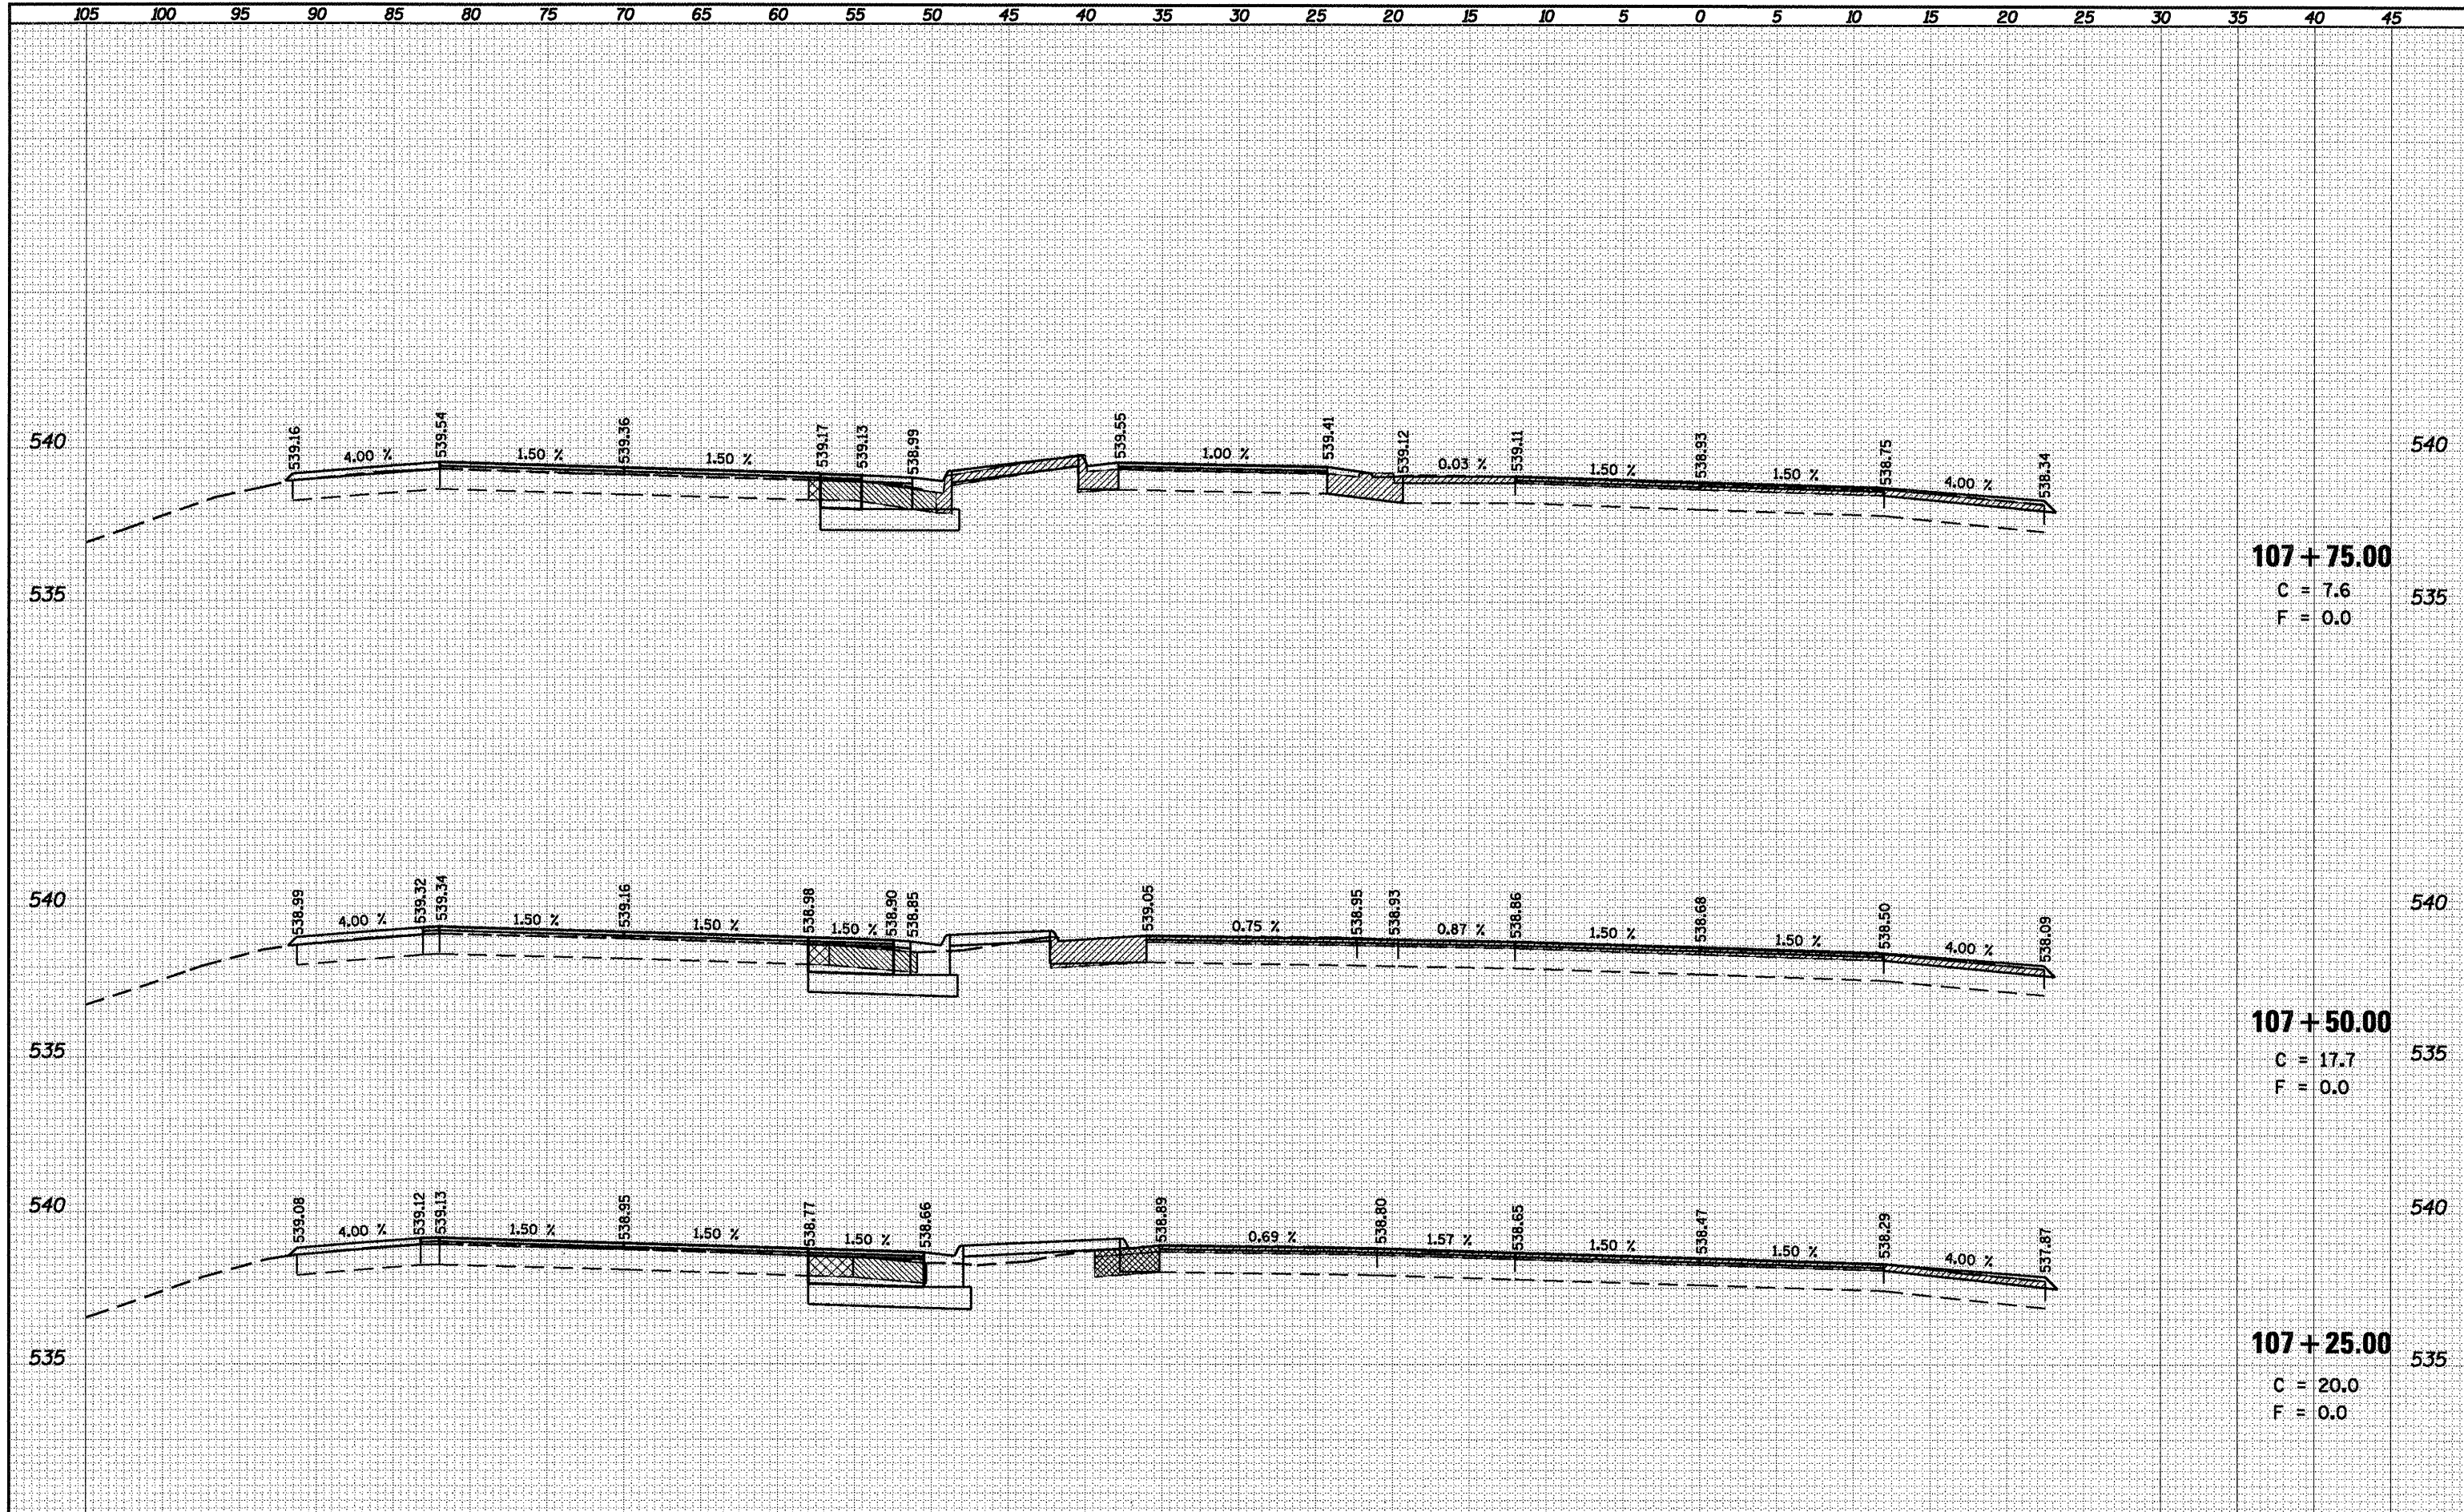

**107 + 75.00**  
 C = 7.6  
 F = 0.0

**107 + 50.00**  
 C = 17.7  
 F = 0.0

**107 + 25.00**  
 C = 20.0  
 F = 0.0

FILE NAME =	USER NAME = laughlinr1	DESIGNED -	REVISED -	<b>STATE OF ILLINOIS</b> <b>DEPARTMENT OF TRANSPORTATION</b> <b>INTERSECTION IMPROVEMENT</b> <b>IL 4 - WEST LEG - CROSS SECTIONS</b> SCALE: 1" = 5'    SHEET NO. 23 OF 28 SHEETS    STA. 107+25.00 TO STA. 107+75.00	COUNTY SANGAMON TOTAL SHEETS 206 SHEET NO. 157 CONTRACT NO. 72C35 ILLINOIS FED. AID PROJECT
ca:\pwork\pwork\LAUGHLINR1\dms47710\0672C35	xs-aht-14.dgn	DRAWN -	REVISED -		
		CHECKED -	REVISED -		
		DATE -	REVISED -		

• I-1(RS,TS-1127RS-6,7,9Z&102RS-4