


DATE	
BY	
FINAL SURVEY	
NOTE BOOK	
NO.	

DATE	
BY	
ORIGINAL SURVEY	
NOTE BOOK	
NO.	

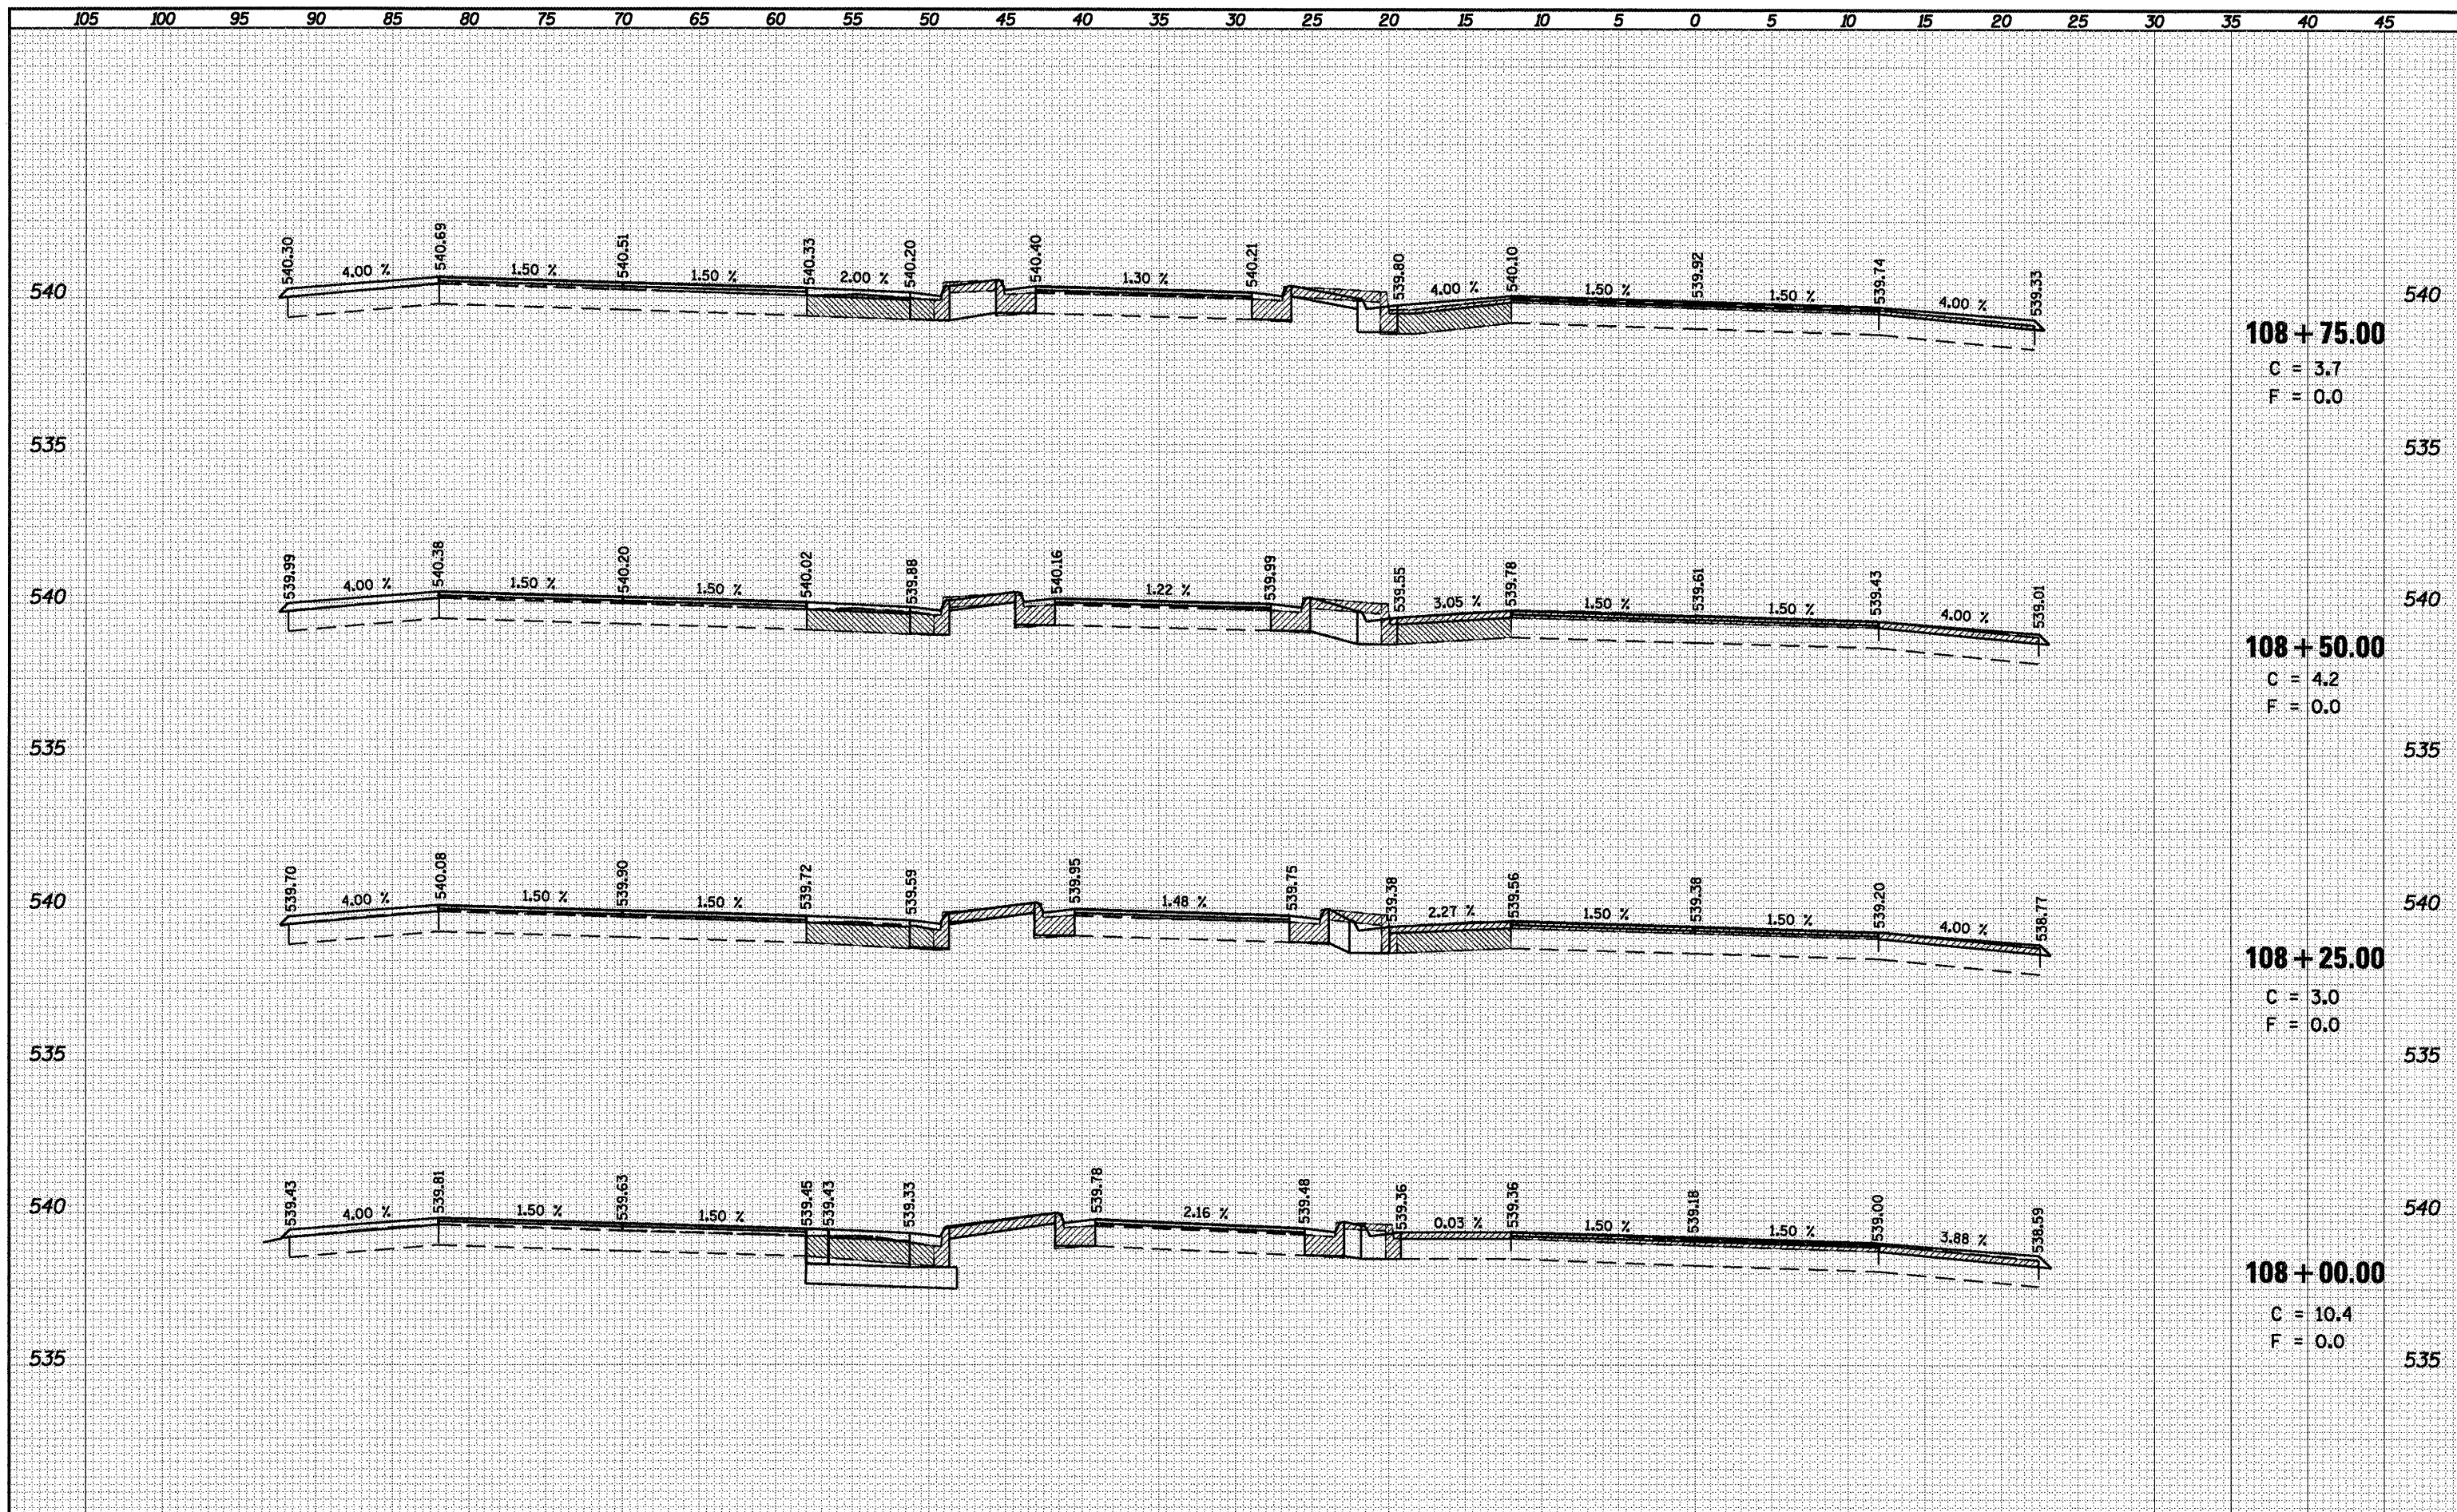

108 + 75.00
C = 3.7
F = 0.0

108 + 50.00
C = 4.2
F = 0.0

108 + 25.00
C = 3.0
F = 0.0

108 + 00.00
C = 10.4
F = 0.0

FILE NAME =
c:\pwworking\pvidot\LAUGHLINRL\dms47710\0672C35

USER NAME = laughlinr1
PLT SCALE = 10.0000 / IN.
PLT DATE = Apr-30-2010 03:12:49PM

DESIGNED -	REVISED -
DRAWN -	REVISED -
CHECKED -	REVISED -
DATE -	REVISED -

**STATE OF ILLINOIS
DEPARTMENT OF TRANSPORTATION**

**INTERSECTION IMPROVEMENT
IL 4 - WEST LEG - CROSS SECTIONS**
SCALE: 1" = 5' SHEET NO. 24 OF 28 SHEETS STA. 108+00.00 TO STA. 108+75.00

F.A.P. RTE. 658	SECTION	COUNTY	TOTAL SHEETS	SHEET NO.
		SANGAMON	206	158
CONTRACT NO. 72C35				

* 1-1(RS,TS-1)27RS-6,79Z&102RS-4