


DATE	
BY	
REVIEWED	
DESIGNED	
TEMPLATE	
AREAS	
CHECKED	
NO.	

DATE	
BY	
REVIEWED	
DESIGNED	
TEMPLATE	
AREAS	
CHECKED	
NO.	

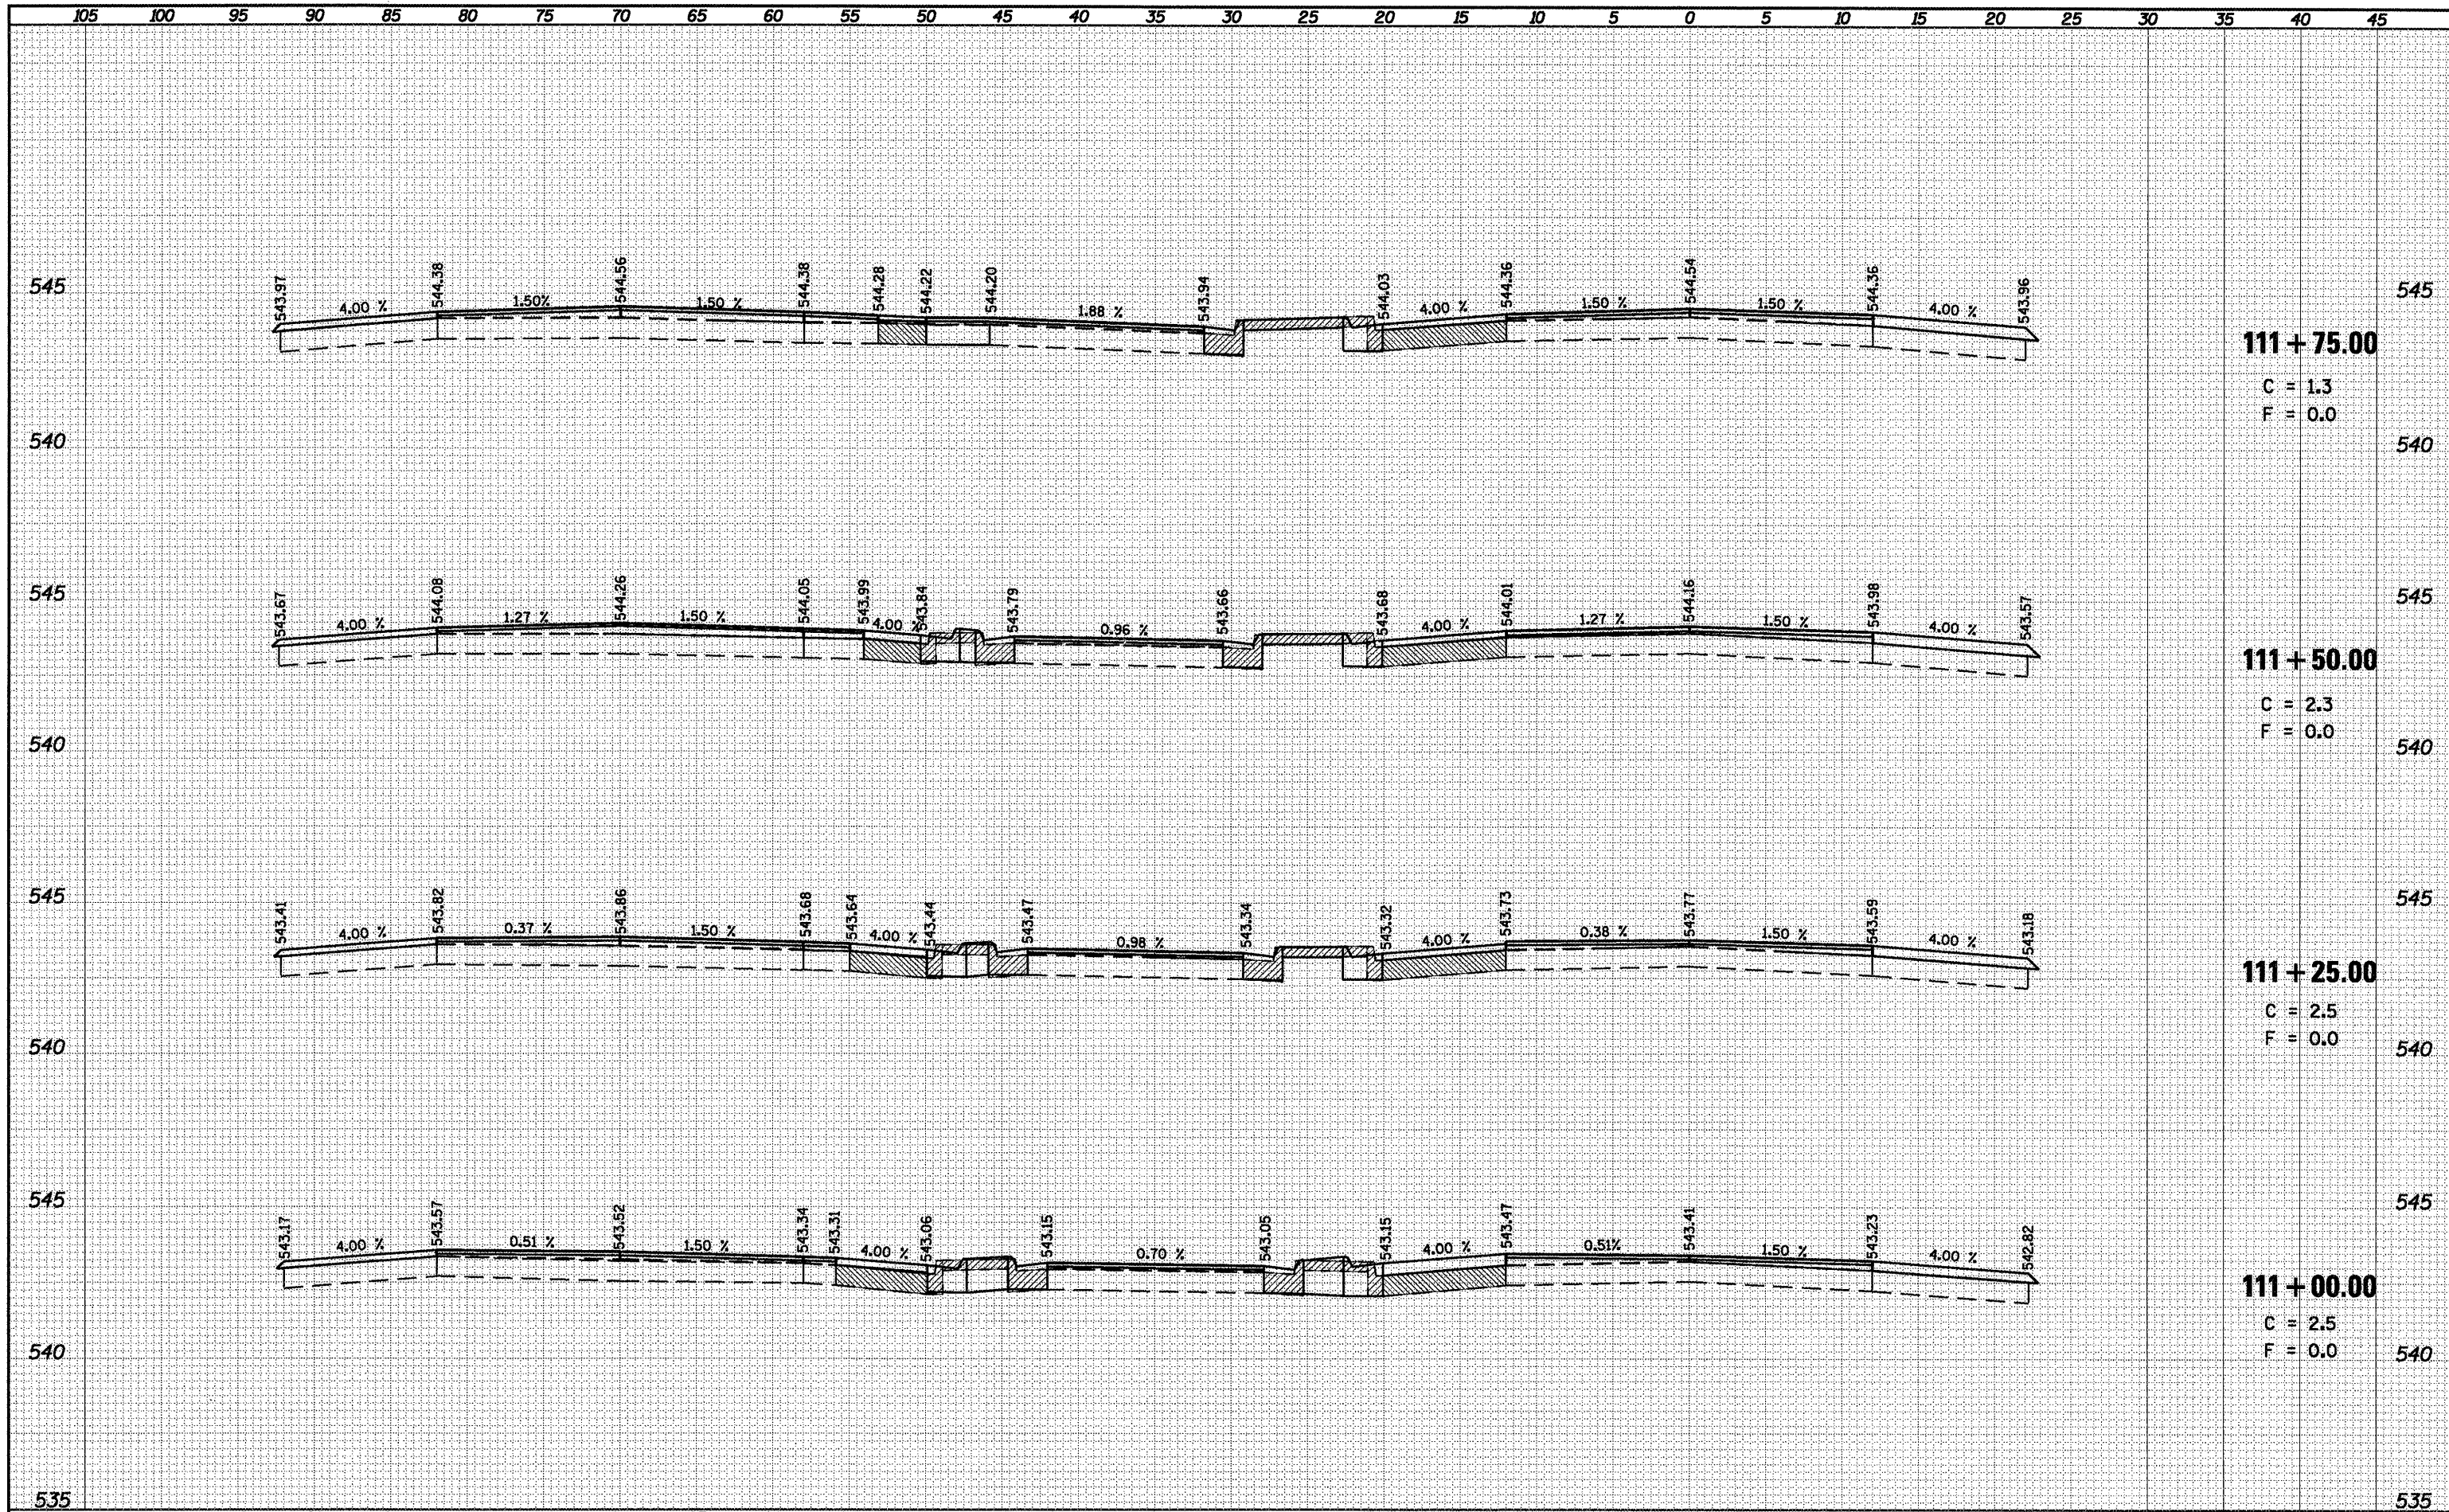

**111 + 75.00**

C = 1.3  
F = 0.0

**111 + 50.00**

C = 2.3  
F = 0.0

**111 + 25.00**

C = 2.5  
F = 0.0

**111 + 00.00**

C = 2.5  
F = 0.0

FILE NAME =  
c:\pwwork\pwwid\DOT\LAUGHLIN\RL\dms47718\0672C35

USER NAME = laughlinr1  
ks-sht-14.dgn  
PLOT SCALE = 10.0000' / 1".  
PLOT DATE = Apr-30-2010 03:13:05PM

DESIGNED	-	REVISED	-
DRAWN	-	REVISED	-
CHECKED	-	REVISED	-
DATE	-	REVISED	-

**STATE OF ILLINOIS  
DEPARTMENT OF TRANSPORTATION**

**INTERSECTION IMPROVEMENT  
IL 4 - WEST LEG - CROSS SECTIONS**  
SCALE: 1" = 5' SHEET NO. 27 OF 28 SHEETS STA. 111+00.00 TO STA. 111+75.00

F.A.P. RTE. 658	SECTION	COUNTY SANGAMON	TOTAL SHEETS 206	SHEET NO. 161
CONTRACT NO. 72C35			ILLINOIS FED. AID PROJECT	

\* 1-1(RS,TS-127RS-6)79Z&102RS-4