


FINAL SURVEY	DATE
BY	
DESIGNED	
NOTE BOOK	
TEMPLATE	
AREAS	
CHECKED	

ORIGINAL SURVEY	DATE
BY	
DESIGNED	
NOTE BOOK	
TEMPLATE	
AREAS	
CHECKED	

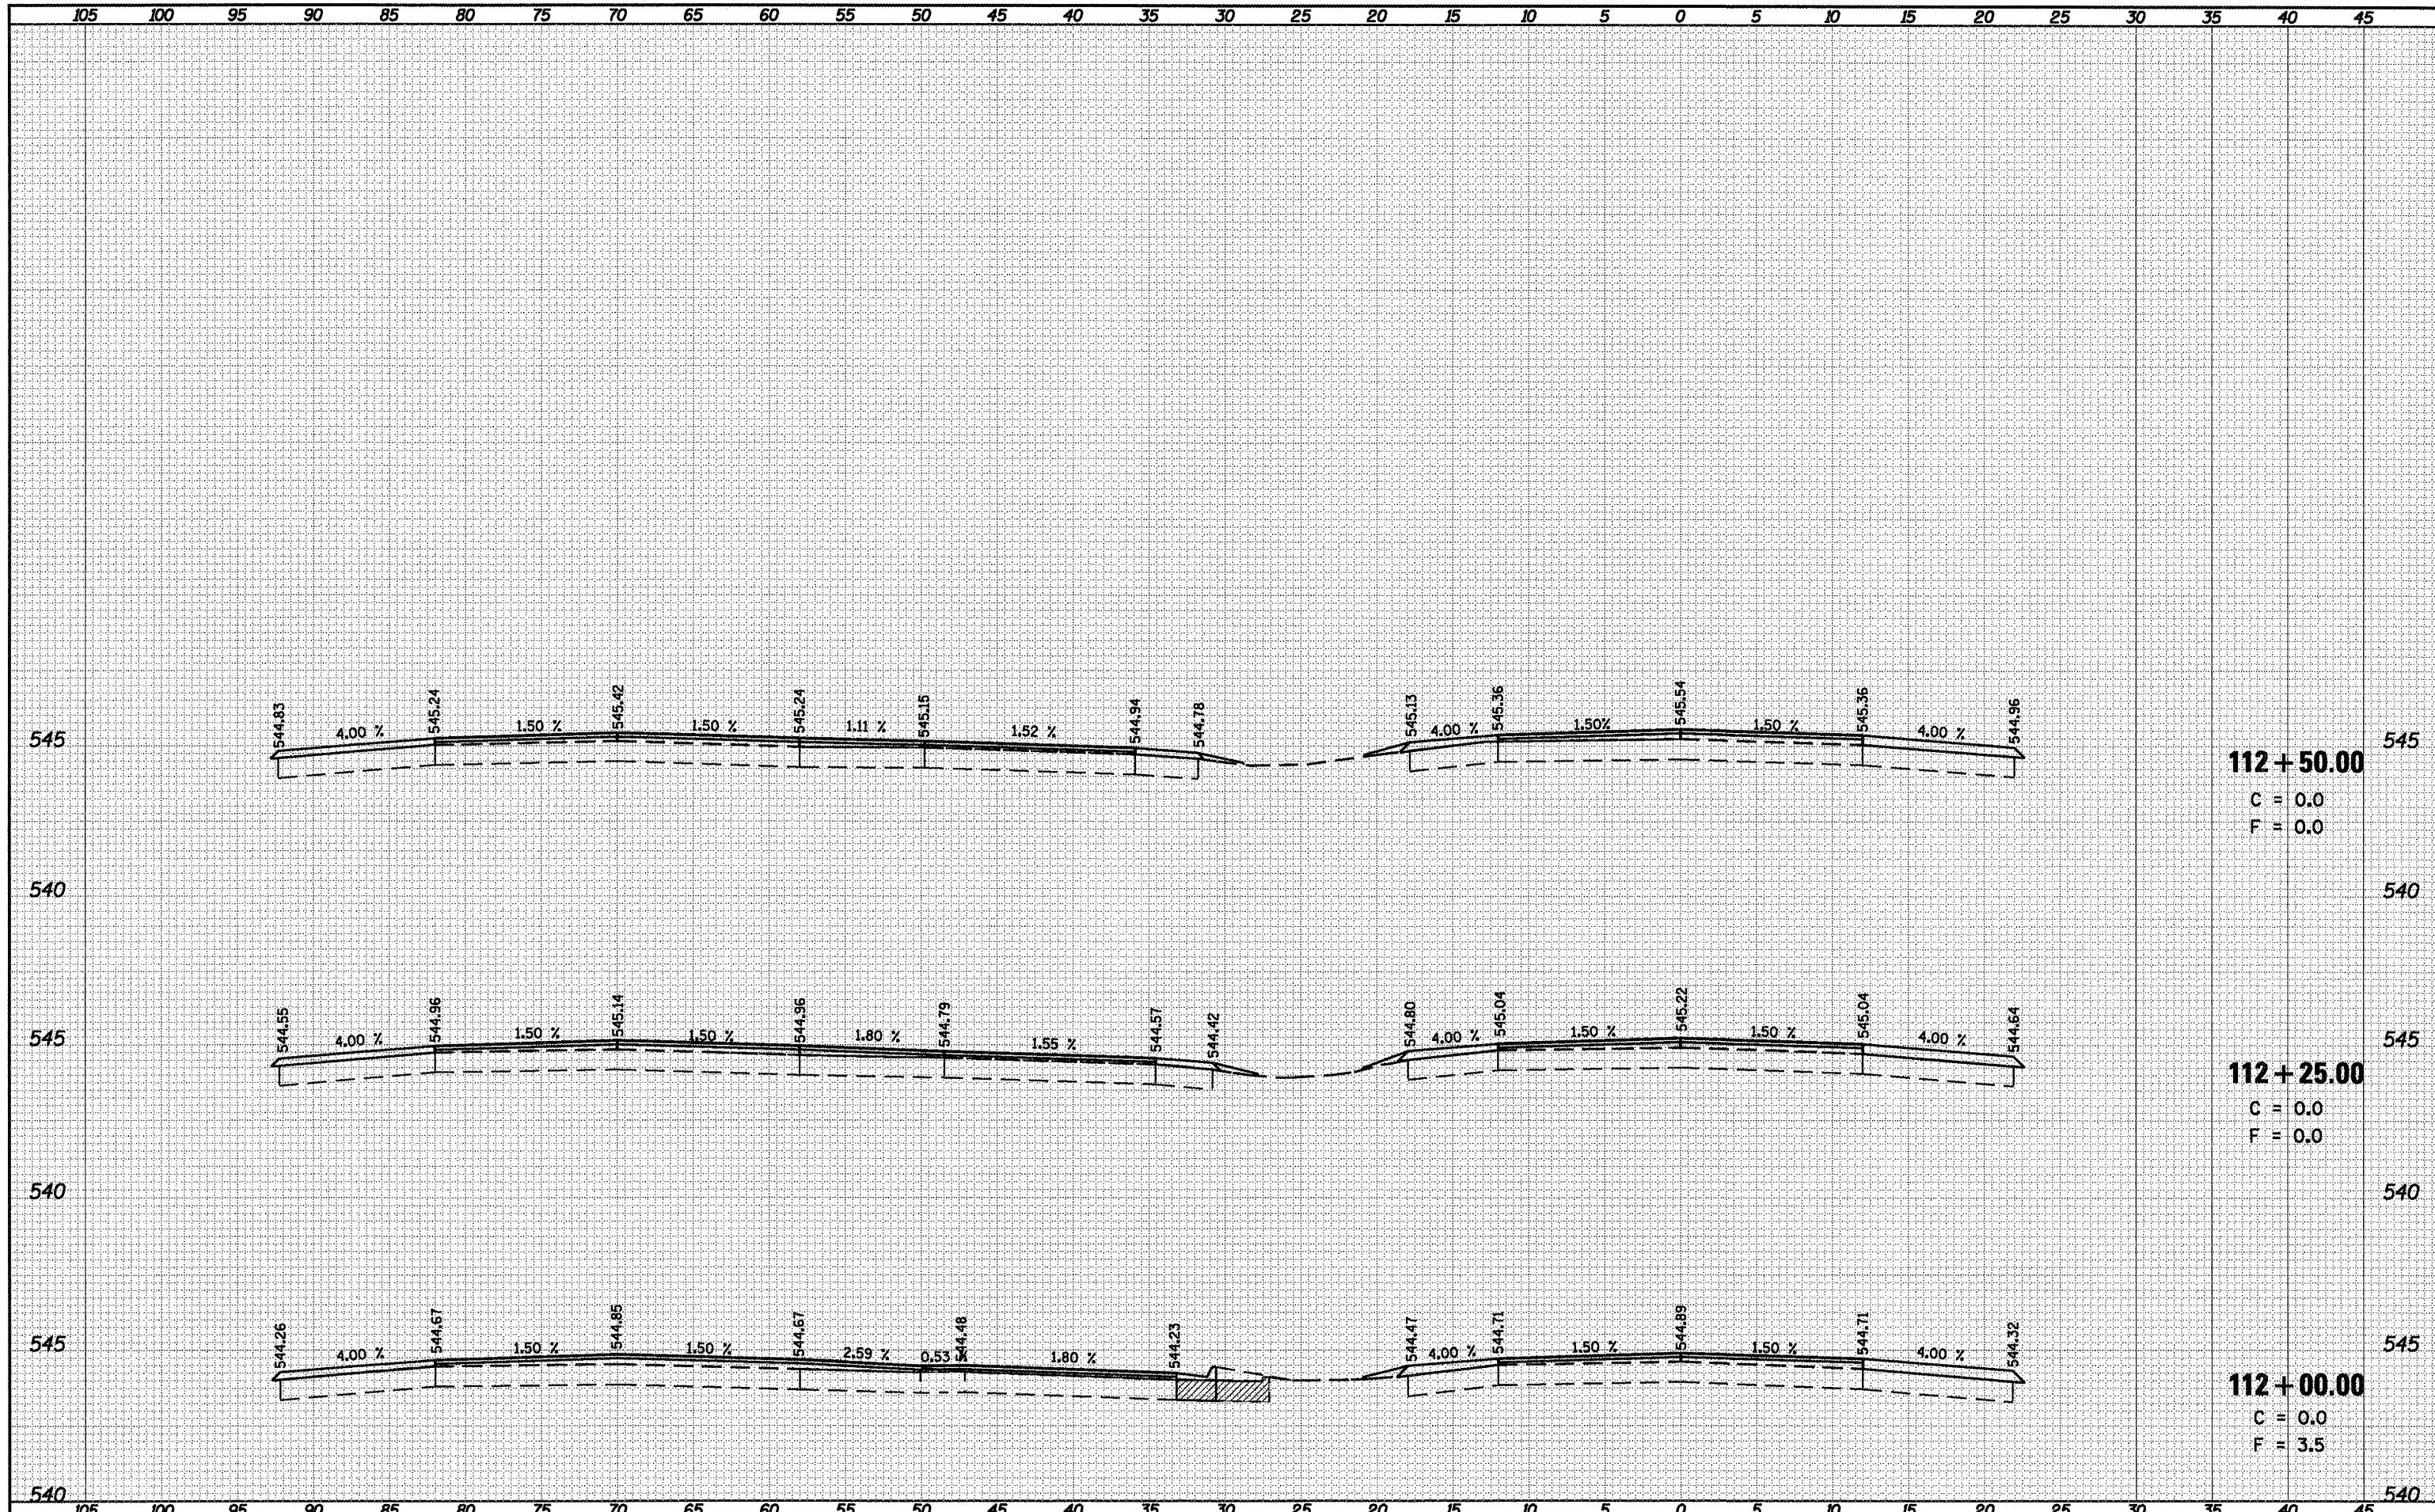

**112 + 50.00**  
 C = 0.0  
 F = 0.0

**112 + 25.00**  
 C = 0.0  
 F = 0.0

**112 + 00.00**  
 C = 0.0  
 F = 3.5

FILE NAME =	USER NAME = laughlinr1	DESIGNED -	REVISED -	<b>STATE OF ILLINOIS</b> <b>DEPARTMENT OF TRANSPORTATION</b>	<b>INTERSECTION IMPROVEMENT</b> <b>IL 4 - WEST LEG - CROSS SECTIONS</b>	F.A.P. RTE. 658	SECTION	COUNTY	TOTAL SHEETS	SHEET NO.	
ci:\pwork\pwidth\LAUGHLINRL\dms47710\0672C35	xs-aht-14.dgn	DRAWN -	REVISED -					SANGAMON	206	162	
PLOT SCALE = 10.0000 ' / IN.		CHECKED -	REVISED -				SCALE: 1" = 5'	SHEET NO. 28 OF 28 SHEETS	STA. 112+00.00	TO STA. 112+50.00	ILLINOIS FED. AID PROJECT
PLOT DATE = Apr-30-2010 03:13:10PM		DATE -	REVISED -				CONTRACT NO. 72C35				

• 1-1(RS,TS-1127RS-6179Z&102RS-4