


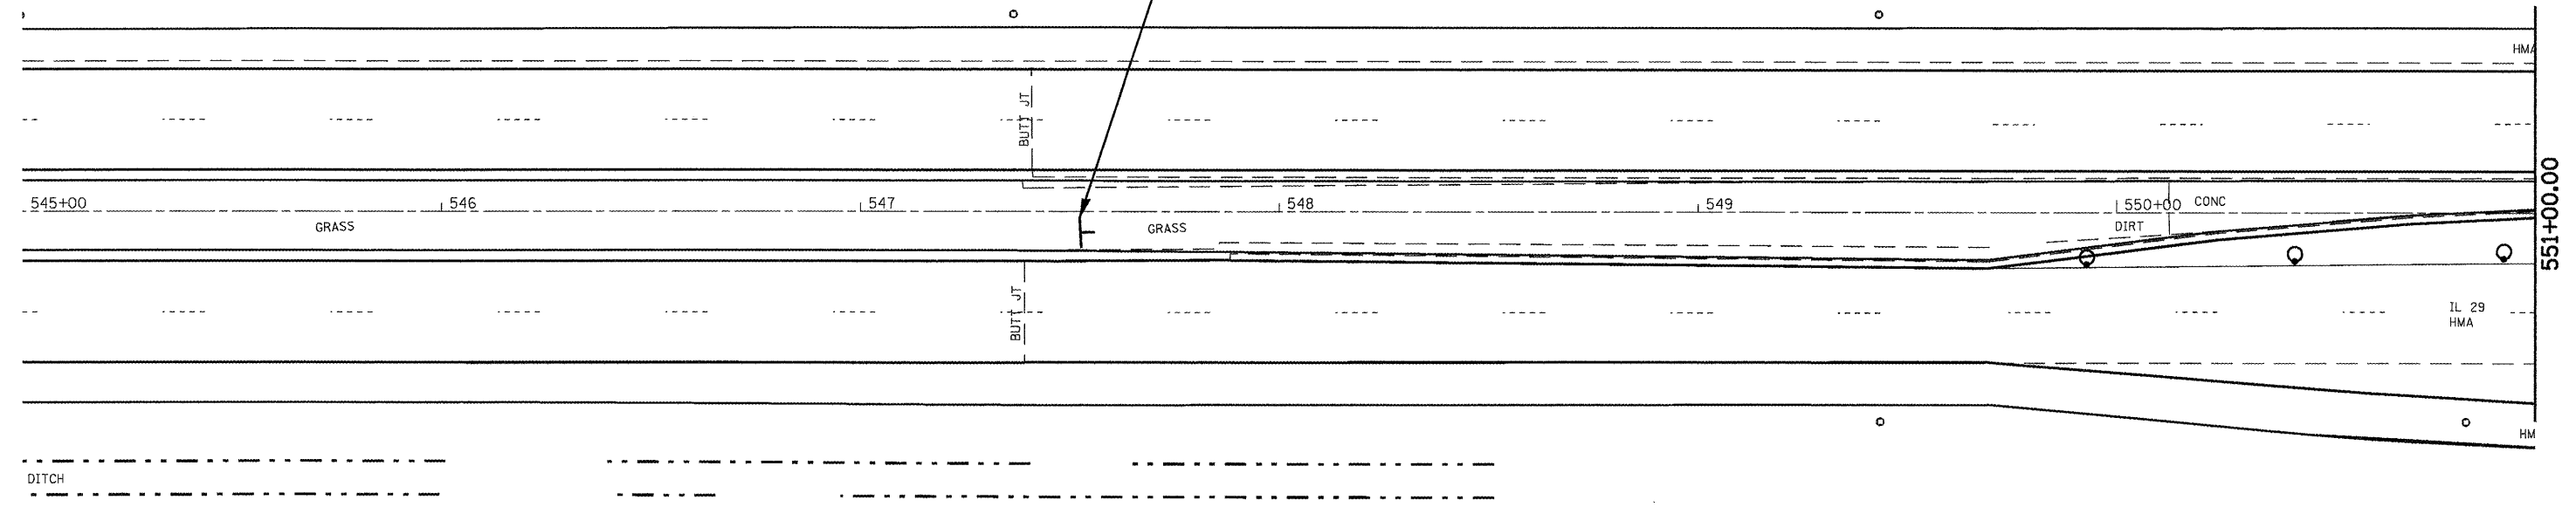

NOTE: CONTRACTOR SHALL ALSO COVER/ REMOVE EX LT TURN LANE SIGNS



SYMBOLS

- II VERTICAL BARRICADE @ 50' CTS W/ STEADY BURNING LIGHT
- DRUM WITH STEADY BURNING LIGHT
- ┌ TYPE III BARRICADES WITH "ROAD CLOSED" SIGN ATTACHED
- └ SIGN ON PORTABLE OR PERMANENT SUPPORT

FILE NAME =
c:\pwwork\pwwid\LAUGHLIN\RL\dms47718\

USER NAME = laughlir1
572C35-shk-staging-IL 29.dgn
PLOT SCALE = 40.0000' / IN.
PLOT DATE = Apr-30-2010 02:35:10PM

| | |
|------------|-----------|
| DESIGNED - | REVISED - |
| DRAWN - | REVISED - |
| CHECKED - | REVISED - |
| DATE - | REVISED - |

**STATE OF ILLINOIS
DEPARTMENT OF TRANSPORTATION**

**MANAGEMENT OF TRAFFIC
IL 29 / J. DAVID JONES**

SCALE: SHEET NO. 1 OF 7 SHEETS STA. TO STA.

| | | | | |
|--------------------|--------------|--------------------|---------------------------|------------------|
| F.A.P. RTE. 658 | SECTION • | COUNTY SANGAMON | TOTAL SHEETS 206 | SHEET NO. 164 |
| CONTRACT NO. 72C35 | | | ILLINOIS FED. AID PROJECT | |