


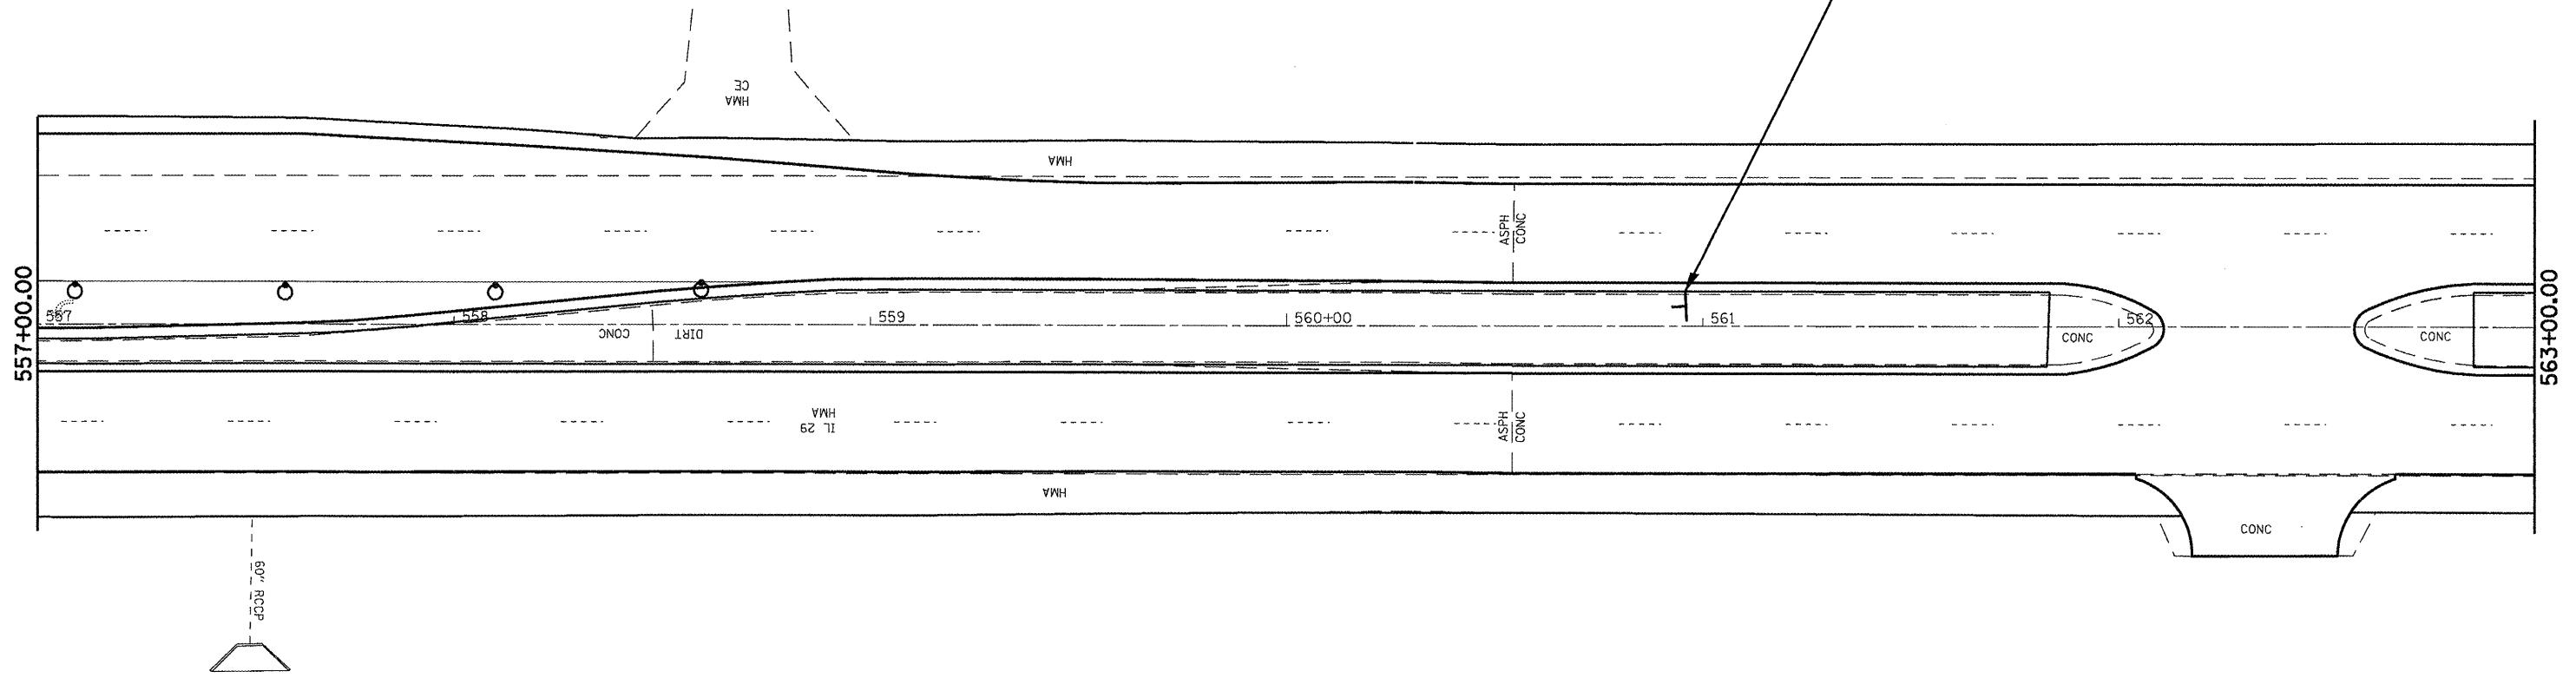

NOTE: CONTRACTOR SHALL ALSO COVER/REMOVE EX LT TURN LANE SIGNS



SYMBOLS

- II VERTICAL BARRICADE @ 50' CTS W/ STEADY BURNING LIGHT
- DRUM WITH STEADY BURNING LIGHT
- [TYPE III BARRICADES WITH "ROAD CLOSED" SIGN ATTACHED
- | SIGN ON PORTABLE OR PERMANENT SUPPORT

FILE NAME =	USER NAME = laughlinr1	DESIGNED -	REVISED -
en:\pwork\pwidot\LAUGHLINRL\dms47710\	672C35-shr-staging-IL_29.dgn	DRAWN -	REVISED -
	PLOT SCALE = 48,0000' / IN.	CHECKED -	REVISED -
	PLOT DATE = Apr-30-2010 02:35:17PM	DATE -	REVISED -

**STATE OF ILLINOIS
DEPARTMENT OF TRANSPORTATION**

**MANAGEMENT OF TRAFFIC
IL 29 / J. DAVID JONES**

SCALE: SHEET NO. 3 OF 7 SHEETS STA. TO STA.

F.A.P. RTE.	SECTION	COUNTY	TOTAL SHEETS	SHEET NO.
658	*	SANGAMON	206	166
CONTRACT NO. 72C35			ILLINOIS FED. AID PROJECT	