
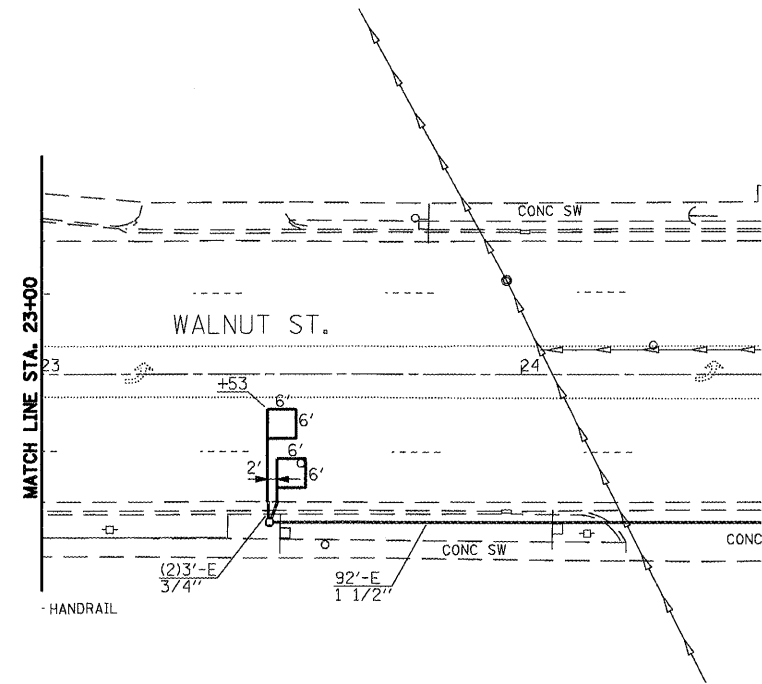


QUANTITY	UNIT	ITEM
11	EACH	TRAFFIC SIGNAL BACKPLATE
1500	FOOT	DETECTOR LOOP, TYPE I

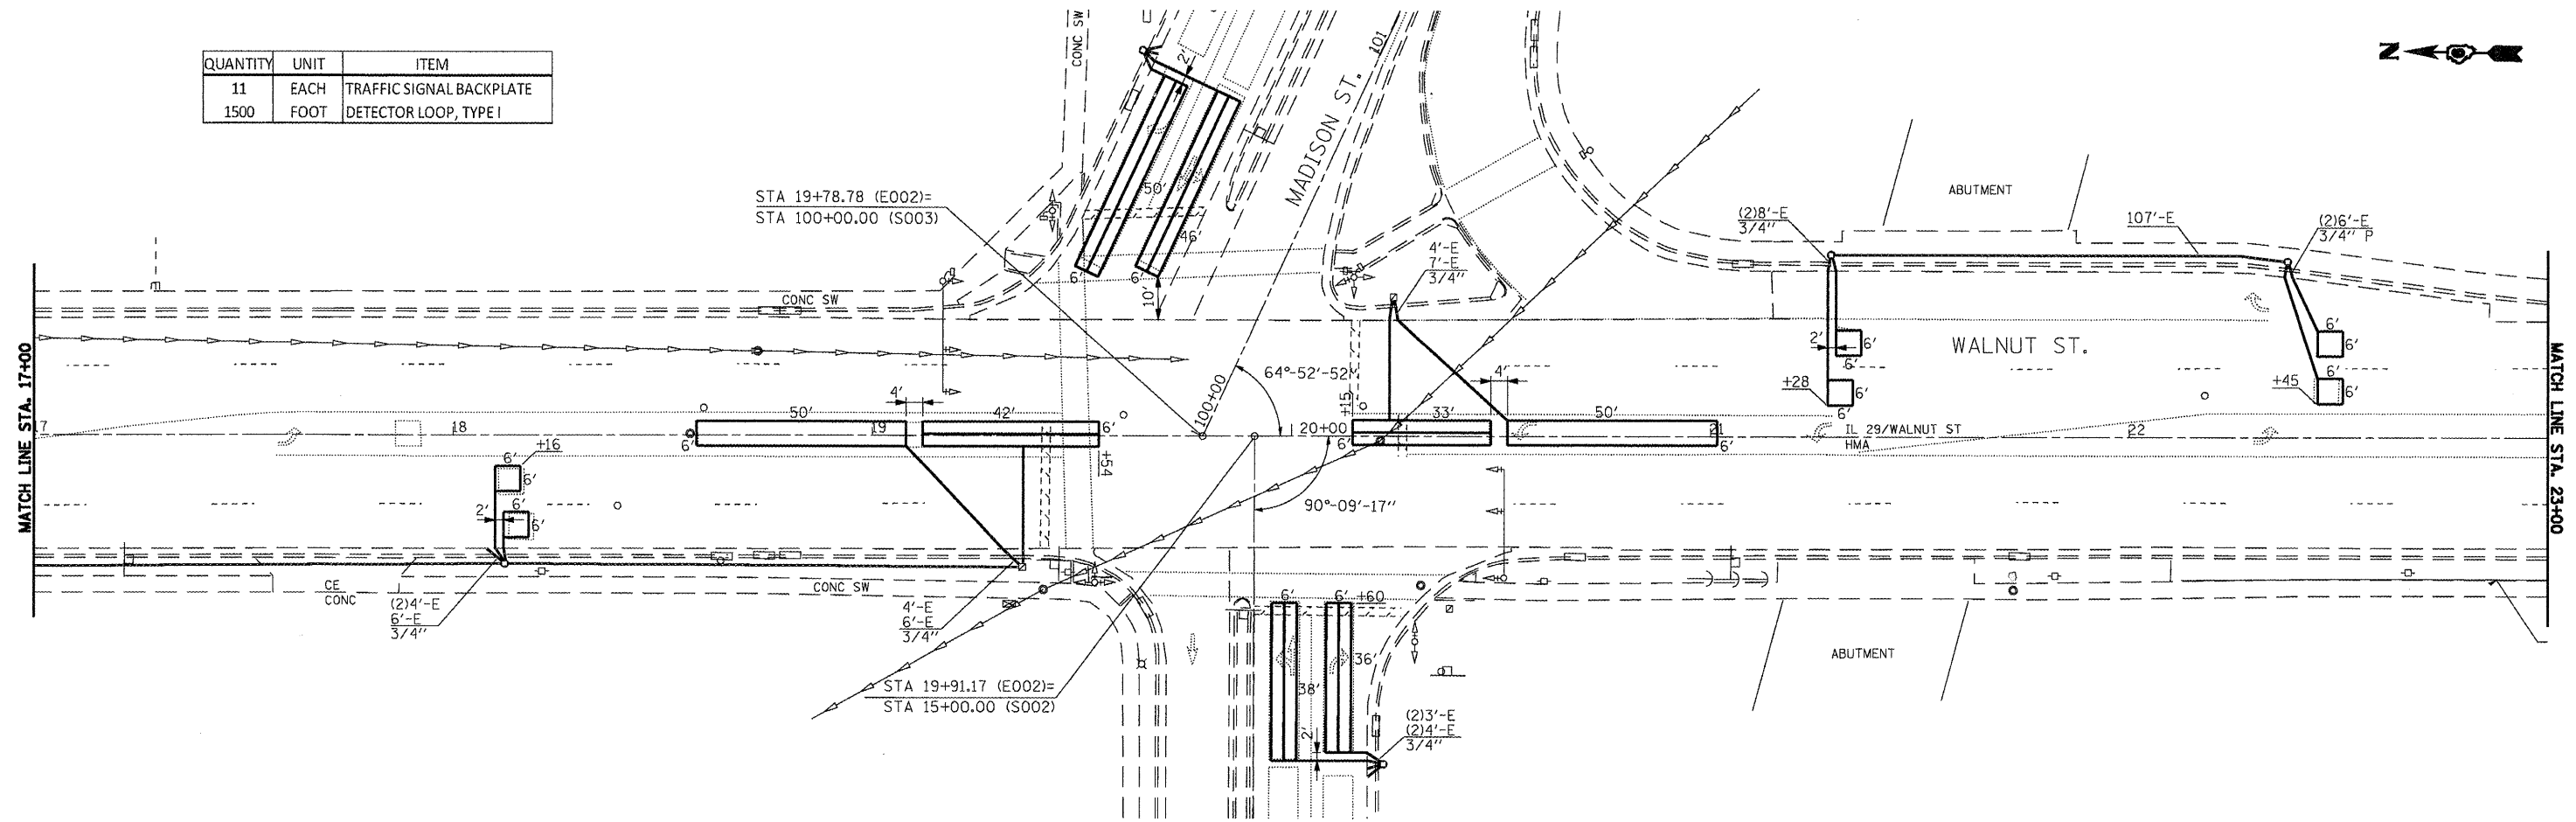

FILE NAME =
 c:\pwwork\pwwidot\LAUGHLIN\rl\02203328\672C35_sht.ts.18.dgn

USER NAME = laughlinr1
 PLOT SCALE = 48.0000' / IN.
 PLOT DATE = Apr-29-2010 03:00:15PM

DESIGNED -	REVISED -
DRAWN -	REVISED -
CHECKED -	REVISED -
DATE -	REVISED -

**STATE OF ILLINOIS
 DEPARTMENT OF TRANSPORTATION**

**PROPOSED PLAN
 WALNUT ST. & MASON ST.**

SCALE: SHEET NO. 14 OF 33 SHEETS STA. TO STA.

F.A.P. RTE.	SECTION	COUNTY	TOTAL SHEETS	SHEET NO.
* 1-(RS,TS-1), 27RS-6, 102RS-4		SANGAMON	206	184
* FAP 658 ILL. 350, FAP 652 ILL. 41				
* FAP 658 ILL. 251				
ILLINOIS FED. AID PROJECT				