


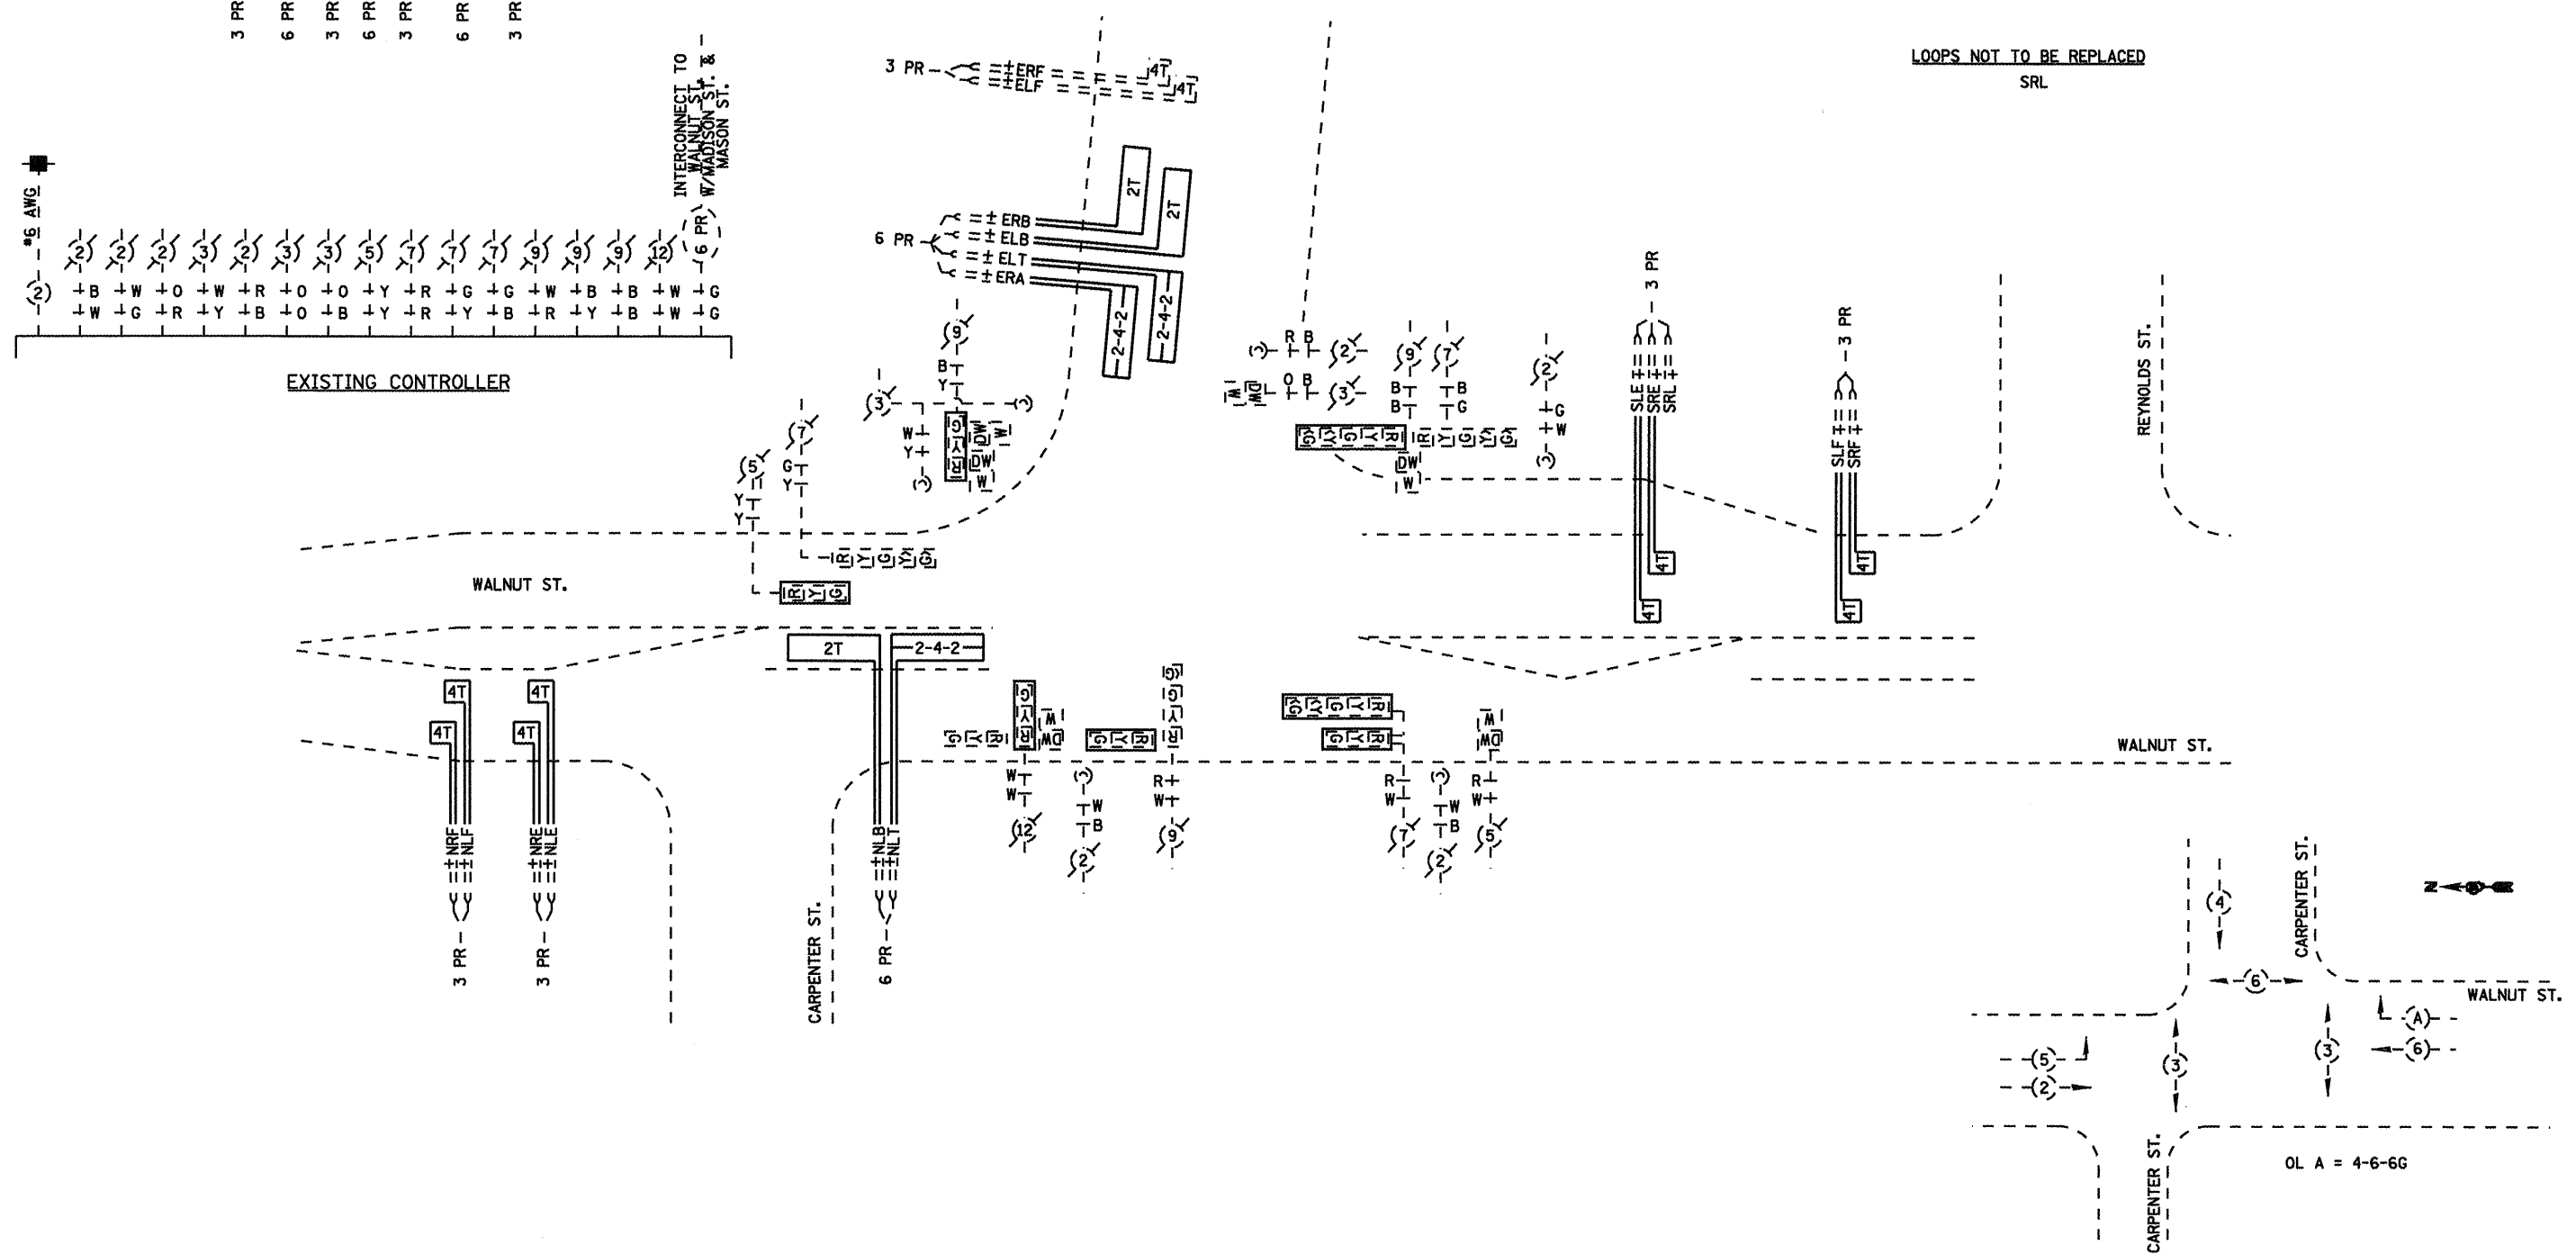

PHASE	1	2	3	4	5	6	7	8	9	10	11	12
NRE	2	2	2	3	3	3	3	5	7	7	7	9
NLE	2	2	2	3	3	3	3	5	7	7	7	9
SRL	6	6	6	6	6	6	6	6	6	6	6	6
SRE	6	6	6	6	6	6	6	6	6	6	6	6
SLE	6	6	6	6	6	6	6	6	6	6	6	6
NRF	3	3	3	3	3	3	3	3	3	3	3	3
NLF	3	3	3	3	3	3	3	3	3	3	3	3
NLT	3	3	3	3	3	3	3	3	3	3	3	3
ERF	6	6	6	6	6	6	6	6	6	6	6	6
ELF	6	6	6	6	6	6	6	6	6	6	6	6
ERA	6	6	6	6	6	6	6	6	6	6	6	6
ERB	6	6	6	6	6	6	6	6	6	6	6	6
ELB	6	6	6	6	6	6	6	6	6	6	6	6
ELT	6	6	6	6	6	6	6	6	6	6	6	6
SRF	3	3	3	3	3	3	3	3	3	3	3	3
SRE	3	3	3	3	3	3	3	3	3	3	3	3
SLE	3	3	3	3	3	3	3	3	3	3	3	3

CALL ON RED ONLY (R). CALL ON GREEN ONLY (G)
 PHASE (*)
 * DETECTORS SRF, SLF, NRF, NLF, ERF, AND ELF SHALL
 ALSO PLACE CALLS TO THE EXISTING SYSTEM
 MASTER AT MACARTHUR AND JEFFERSON



PHASE DESIGNATION DIAGRAM



NOT TO SCALE

FILE NAME =
 es:\pwork\pwidot\LAUGHLINRL\d0203328\

USER NAME = laughlinrl
 672C35_sht.ta_22.dgn
 PLOT SCALE = 40,0000' / IN.
 PLOT DATE = Apr-29-2018 03:00:25PM

DESIGNED -	REVISED -
DRAWN -	REVISED -
CHECKED -	REVISED -
DATE -	REVISED -

STATE OF ILLINOIS
 DEPARTMENT OF TRANSPORTATION

PROPOSED CABLE PLAN
 WALNUT ST. & CARPENTER ST.
 SCALE: SHEET NO. 18 OF 33 SHEETS STA. TO STA.

F.A.P. RTE.	SECTION	COUNTY	TOTAL SHEETS	SHEET NO.
* 1-(RS-TS-1), 27RS-6, 102RS-4		SANGAMON	206	188
* FAP 658 (IL-55), FAP 662 (IL-4)				
* FAP 658 (IL-29)				
CONTRACT NO. 72C35			ILLINOIS FED. AID PROJECT	