


EXISTING CONTROLLER

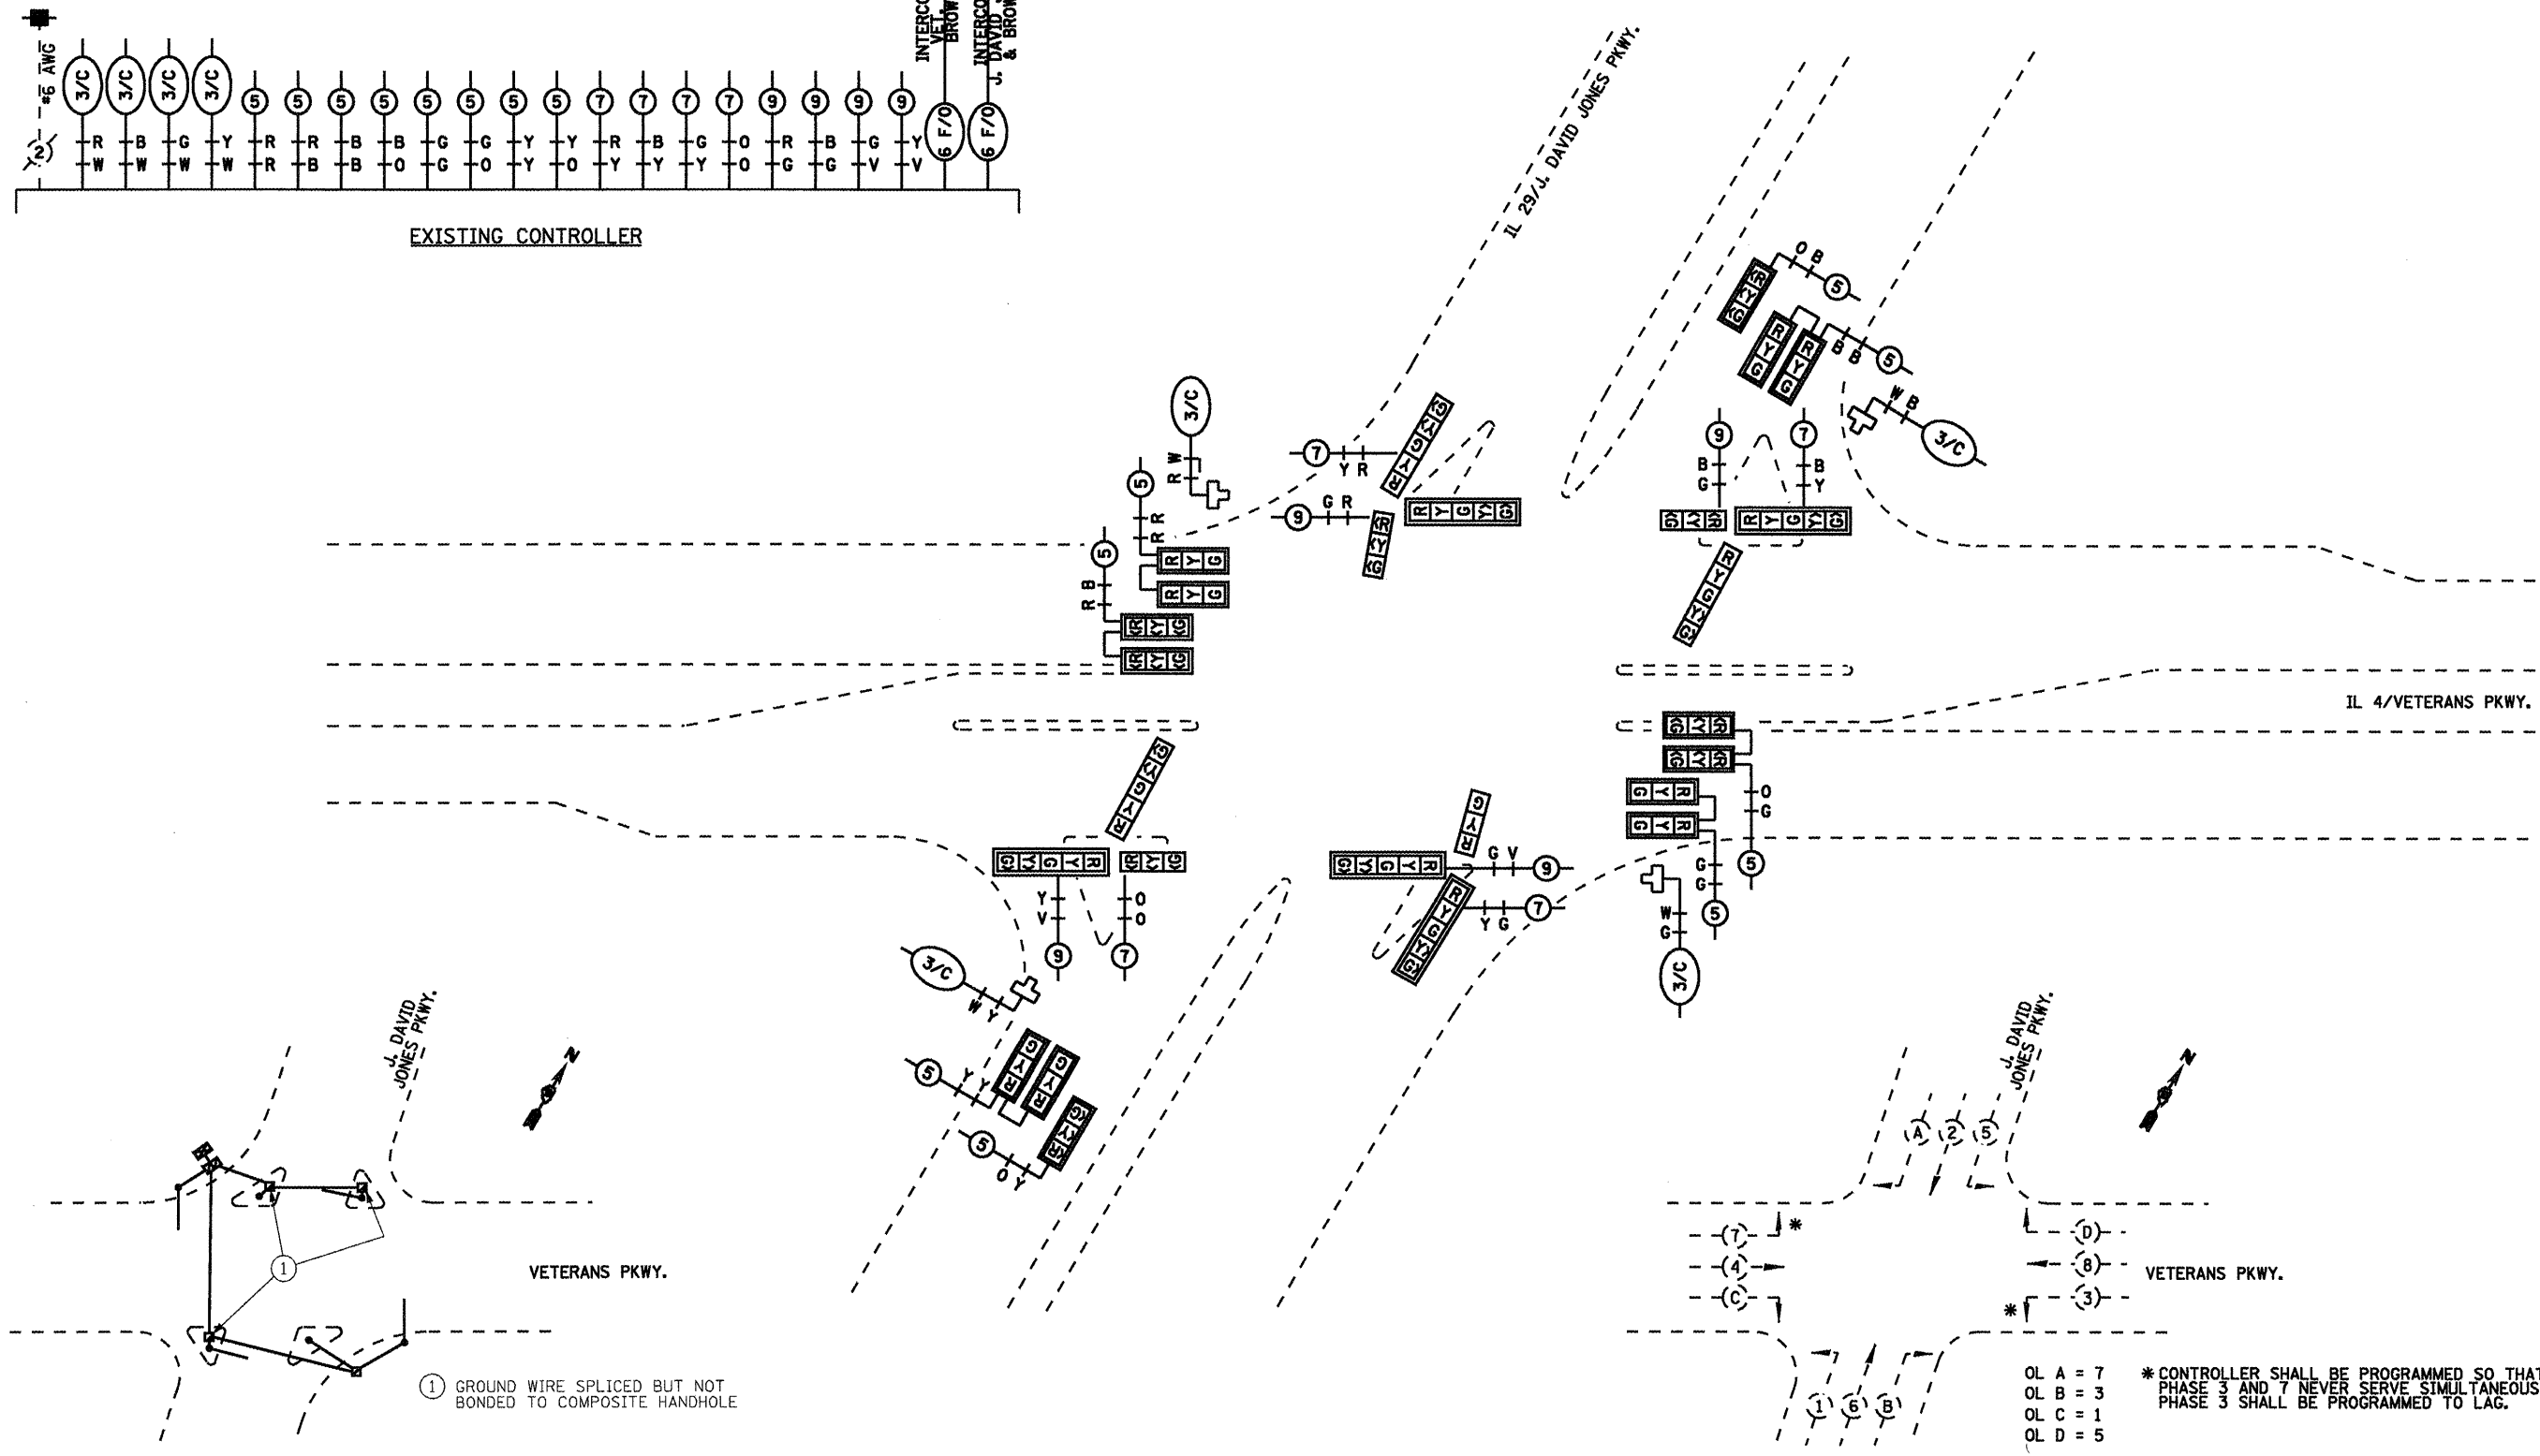

① GROUND WIRE SPLICED BUT NOT BONDED TO COMPOSITE HANDHOLE

OL A = 7
 OL B = 3
 OL C = 1
 OL D = 5
 * CONTROLLER SHALL BE PROGRAMMED SO THAT PHASE 3 AND 7 NEVER SERVE SIMULTANEOUSLY. PHASE 3 SHALL BE PROGRAMMED TO LAG.

GROUNDING SCHEMATIC

PHASE DESIGNATION DIAGRAM

NOT TO SCALE

FILE NAME =	USER NAME = laughlinr1	DESIGNED -	REVISED -	STATE OF ILLINOIS DEPARTMENT OF TRANSPORTATION	PROPOSED CABLE PLAN IL 4 (VETERANS PKWY.) & J. DAVID JONES PKWY.	F.A.P. RTE.	SECTION	COUNTY	TOTAL SHEETS	SHEET NO.
et:\pwork\pwidot\LAUGHLINRL\d0203328\	S72C35_sht.ta_34.dgn	DRAWN -	REVISED -			* 1-URS,TS-1, 27RS-6, 102RS-4	SANGAMON	206	200	
	PLOT SCALE = 40.0000' / IN.	CHECKED -	REVISED -			* FAP 656 (BL-55), FAP 662 (IL 4)			CONTRACT NO. 72C35	
	PLOT DATE = Apr-29-2010 03:01:13PM	DATE -	REVISED -			* FAP 658 (IL 29)			ILLINOIS FED. AID PROJECT	

SCALE: SHEET NO. 30 OF 33 SHEETS STA. TO STA.