



PARALLEL PARKING DETAIL
STA. 36+23.70 LT TO 37+61.64 LT

TYPICAL CROSS SECTION
STA. 36+23.70 TO STA. 37+99.30

LEGEND	
(A)	PROPOSED HOT-MIX ASPHALT SURFACE REMOVAL, 2"
(B)	PROPOSED HOT-MIX ASPHALT SURFACE COURSE, MIX D, N70, 2" DEPTH

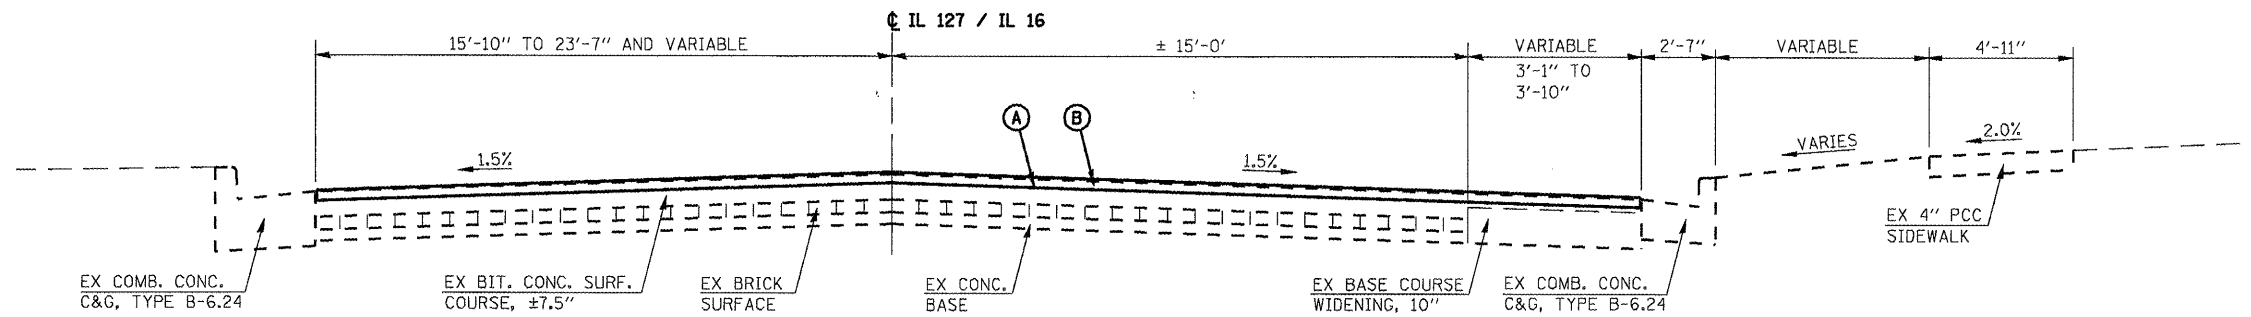

TYPICAL CROSS SECTION
STA. 37+99.30 TO STA. 40+03.20

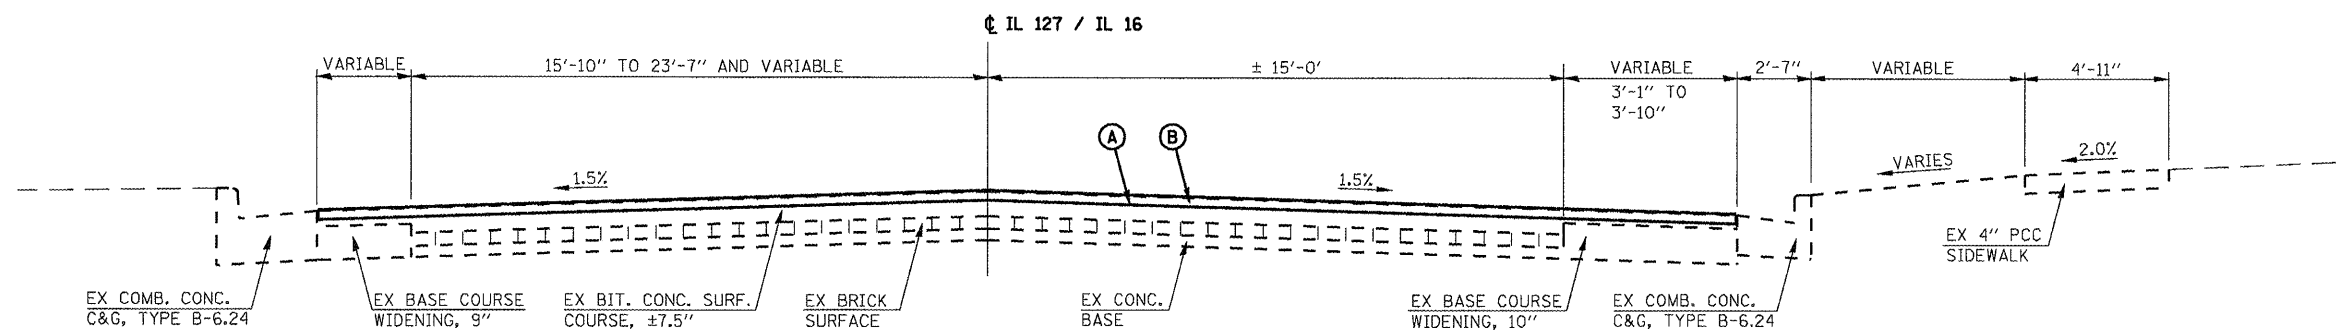

TYPICAL CROSS SECTION
STA. 40+03.20 TO STA. 41+51.70

•-20RS-7, 21RS-6, 104RS, 105RS-4
••-325, 42

FILE NAME =
c:\pwork\pwork\1001\LAUGHLIN\10105356\72C52-ah-typose1.dgn

USER NAME = laughlin1
PLOT SCALE = 20.0000' / IN.
PLOT DATE = Mar-26-2010 11:59:00AM

DESIGNED - RTS	REVISED -
DRAWN - RTS	REVISED -
CHECKED -	REVISED -
DATE - 3-10-10	REVISED -

STATE OF ILLINOIS
DEPARTMENT OF TRANSPORTATION

TYPICAL CROSS SECTIONS
IL 16 / IL 127

SCALE: SHEET NO. 2 OF 8 SHEETS STA. TO STA.

F.A.P. RTE.	SECTION	COUNTY	TOTAL SHEETS	SHEET NO.
••	•	MONTGOMERY	60	7
CONTRACT NO. 72C52				
ILLINOIS FED. AID PROJECT				