


TYPICAL CROSS SECTION
STA. 0+00.00 TO STA. 03+39.85

LEGEND	
(A)	PROPOSED HOT-MIX ASPHALT SURFACE REMOVAL, 2"
(B)	PROPOSED HOT-MIX ASPHALT SURFACE COURSE, MIX D, N70, 2" DEPTH

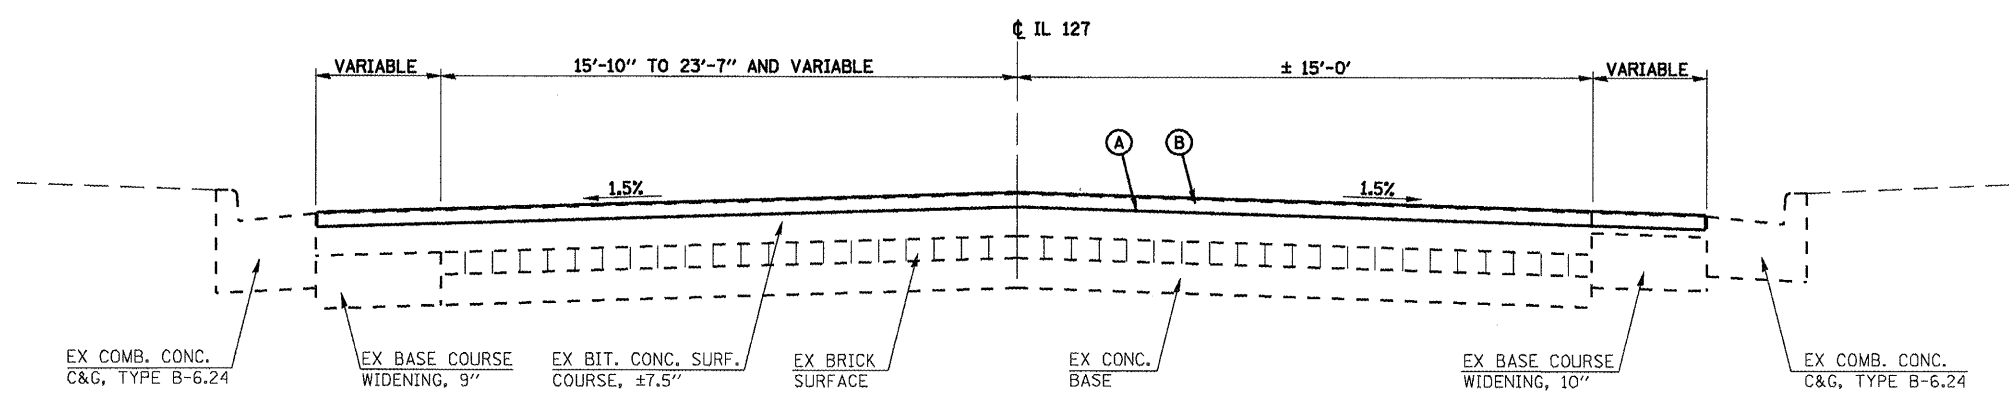

TYPICAL CROSS SECTION
STA. 03+39.85 TO STA. 12+43.05

•-20RS-7, 21RS-6, 104RS, 105RS-4
••-325, 42

FILE NAME =	USER NAME = laughlinc1	DESIGNED - RTS	REVISED -
c:\pwwork\pwwid\LAUGHLINRL\d0105356	72C52-eh-typsec1.dgn	DRAWN - RTS	REVISED -
PLOT SCALE = 20.0000' / IN.	CHECKED -	REVISED -	REVISED -
PLOT DATE = Mar-26-2010 11:59:43AM	DATE - 3-10-10	REVISED -	REVISED -

STATE OF ILLINOIS
DEPARTMENT OF TRANSPORTATION

TYPICAL CROSS SECTIONS			
IL 127			
SCALE:	SHEET NO. 4 OF 8 SHEETS	STA.	TO STA.

F.A.P. RTE.	SECTION	COUNTY	TOTAL SHEETS	SHEET NO.
••	•	MONTGOMERY	60	9
CONTRACT NO. 72C52				
ILLINOIS FED. AID PROJECT				