


NOTES:
SUPERELEVATION TRANSITION:
STA. 45+60.48 TO STA. 47+77.02

TYPICAL CROSS SECTION
STA. 40+80.79 TO STA. 47+22.34

LEGEND	
(A)	PROPOSED HOT-MIX ASPHALT SURFACE REMOVAL, 2"
(B)	PROPOSED HOT-MIX ASPHALT SURFACE COURSE, MIX D, N70, 2" DEPTH

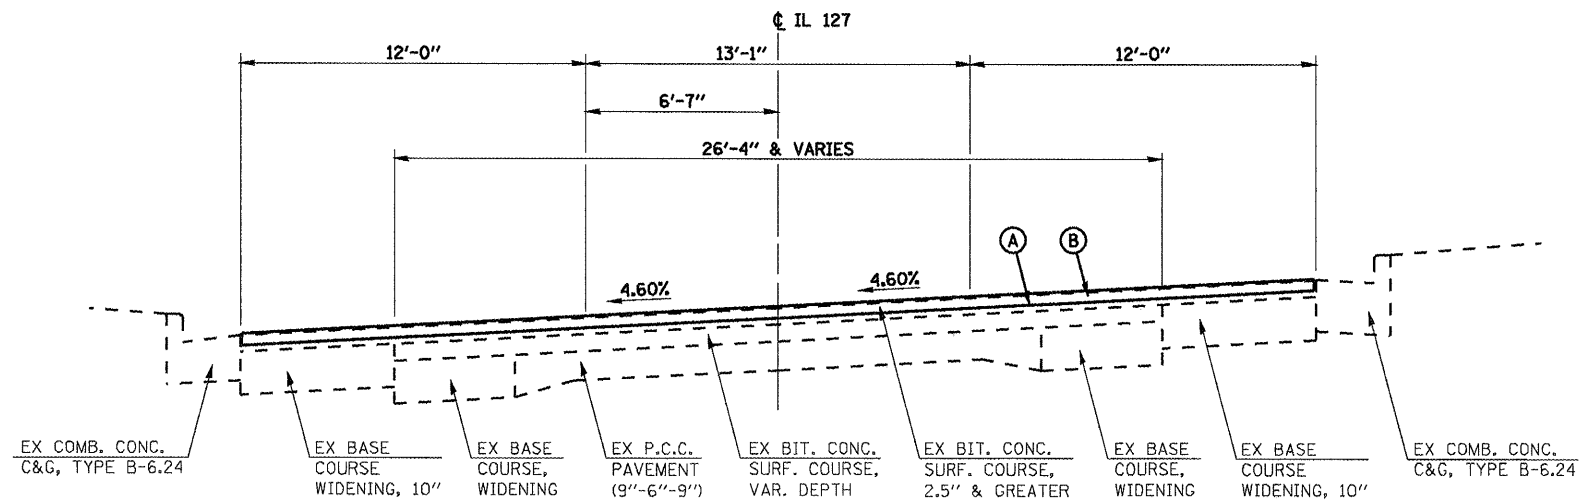

NOTES:
SUPERELEVATION TRANSITION:
STA. 45+60.48 TO STA. 47+77.02

TYPICAL CROSS SECTION
STA. 47+22.34 TO STA. 50+08.02

20RS-7, 21RS-6, 104RS, 105RS-4
325, 42

FILE NAME =
c:\pwork\pwork\LAUGH\INRL\d0105356\

USER NAME = laughlinr1
72C52-shr-typc1.dgn
PLOT SCALE = 20.0000' / IN.
PLOT DATE = Mar-26-2010 11:59:07AM

DESIGNED -	RTS	REVISED -	
DRAWN -	RTS	REVISED -	
CHECKED -		REVISED -	
DATE -	3-10-10	REVISED -	

STATE OF ILLINOIS
DEPARTMENT OF TRANSPORTATION

TYPICAL CROSS SECTIONS
IL 127
SCALE: SHEET NO. 6 OF 8 SHEETS STA. TO STA.

F.A.P. RTE.	SECTION	COUNTY	TOTAL SHEETS	SHEET NO.
**	*	MONTGOMERY	60	11
CONTRACT NO. 72C52				
ILLINOIS FED. AID PROJECT				