


PAVEMENT MARKING LEGEND

- | | |
|---|--|
| ① PREFORMED PLASTIC PAVEMENT MARKING, TYPE B, INLAID - LINE 5" | ↩ PREFORMED PLASTIC PAVEMENT MARKING, TYPE B, INLAID - LETTERS AND SYMBOLS (WHITE) |
| ② PREFORMED PLASTIC PAVEMENT MARKING, TYPE B, INLAID - LINE 6" | ▶ RAISED REFLECTIVE PAVEMENT MARKER (ONE-WAY CRYSTAL) |
| ③ PREFORMED PLASTIC PAVEMENT MARKING, TYPE B, INLAID - LINE 6" (6' SKIP- 2' DASH) | ▶ RAISED REFLECTIVE PAVEMENT MARKER (ONE -WAY AMBER) |
| ④ PREFORMED PLASTIC PAVEMENT MARKING, TYPE B, INLAID - LINE 24" | ▶ RAISED REFLECTIVE PAVEMENT MARKER (TWO -WAY AMBER) |
| ⑤ THERMOPLASTIC PAVEMENT MARKING - LINE 5" | ⊗-W PAVEMENT MARKING, WHITE |
| ⑥ THERMOPLASTIC PAVEMENT MARKING - LINE 5" (DOUBLE YELLOW LINES @ 13" CENTERS) | ⊗-Y PAVEMENT MARKING, YELLOW |
| ⑦ THERMOPLASTIC PAVEMENT MARKING - LINE 6" | |
| ⑧ THERMOPLASTIC PAVEMENT MARKING - LINE 8" | |
| ⑨ THERMOPLASTIC PAVEMENT MARKING - LINE 12" | |
| ⑩ PAINT PAVEMENT MARKING - LINE 5" | |

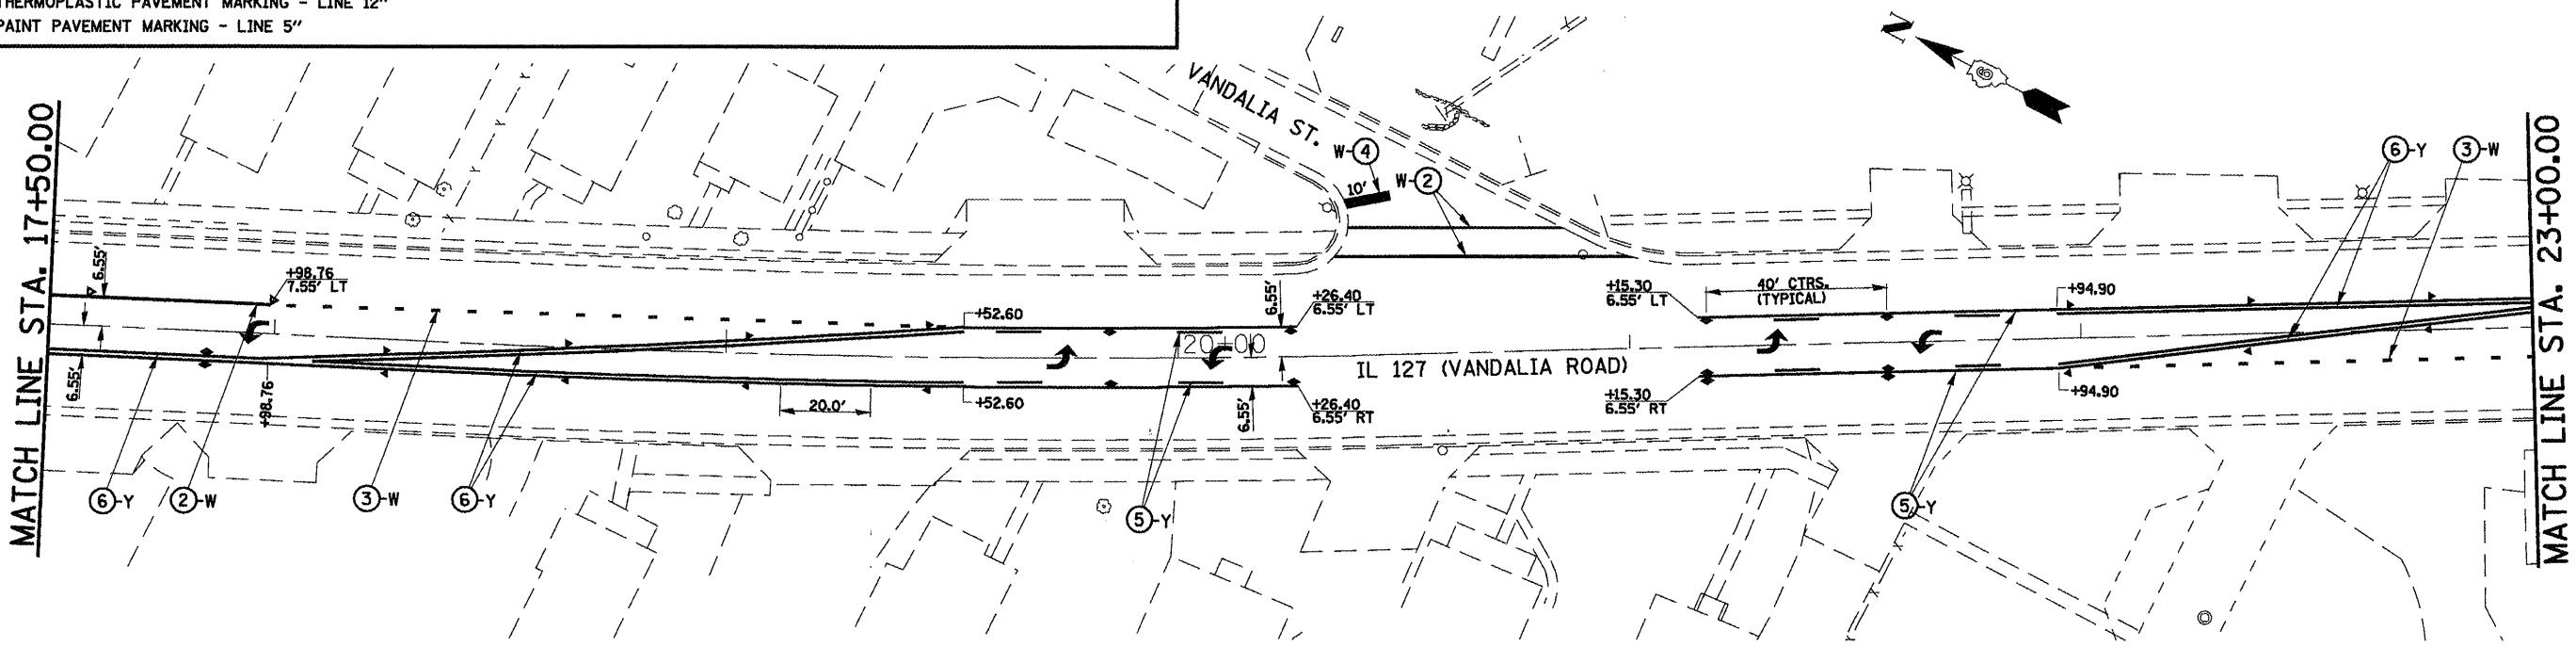

•-20RS-7, 21RS-6, 104RS, 105RS-4
•-32S, 42

FILE NAME =
c:\pwork\p100\LAUGH\INRL\d0105356\

USER NAME = laughlin1
72C52-shr-pmk.dgn
PLOT SCALE = 40,0000' / IN.
PLOT DATE = Mar-26-2010 12:00:21PM

DESIGNED -	RTS	REVISED -	
DRAWN -	RTS	REVISED -	
CHECKED -	RTS	REVISED -	
DATE -	3-10-10	REVISED -	

**STATE OF ILLINOIS
DEPARTMENT OF TRANSPORTATION**

PAVEMENT MARKING SHEET
SCALE: SHEET NO. 11 OF 15 SHEETS STA. TO STA.

F.A.P. RTE.	SECTION	COUNTY	TOTAL SHEETS	SHEET NO.
**		MONTGOMERY	60	47
CONTRACT NO. 72C52			ILLINOIS FED. AID PROJECT	