



MATCH LINE STA. 34+00.00

MATCH LINE STA. 39+50.00

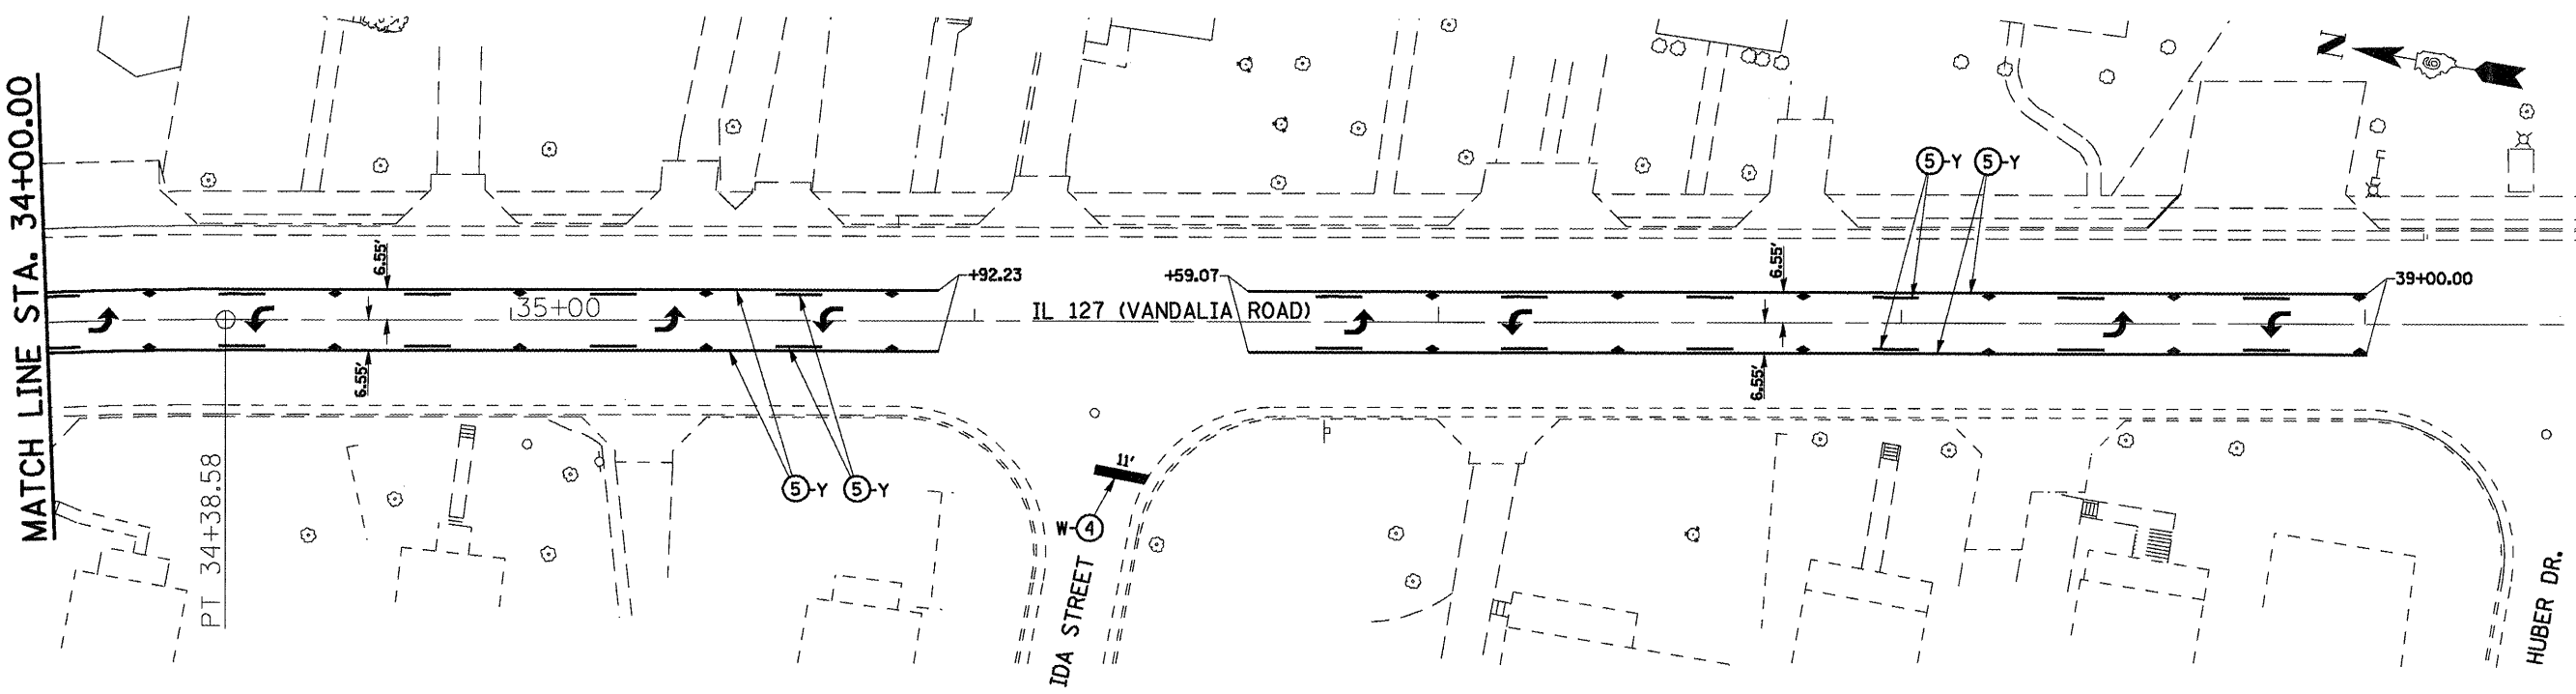

MATCH LINE STA. 39+50.00

MATCH LINE STA. 45+00.00

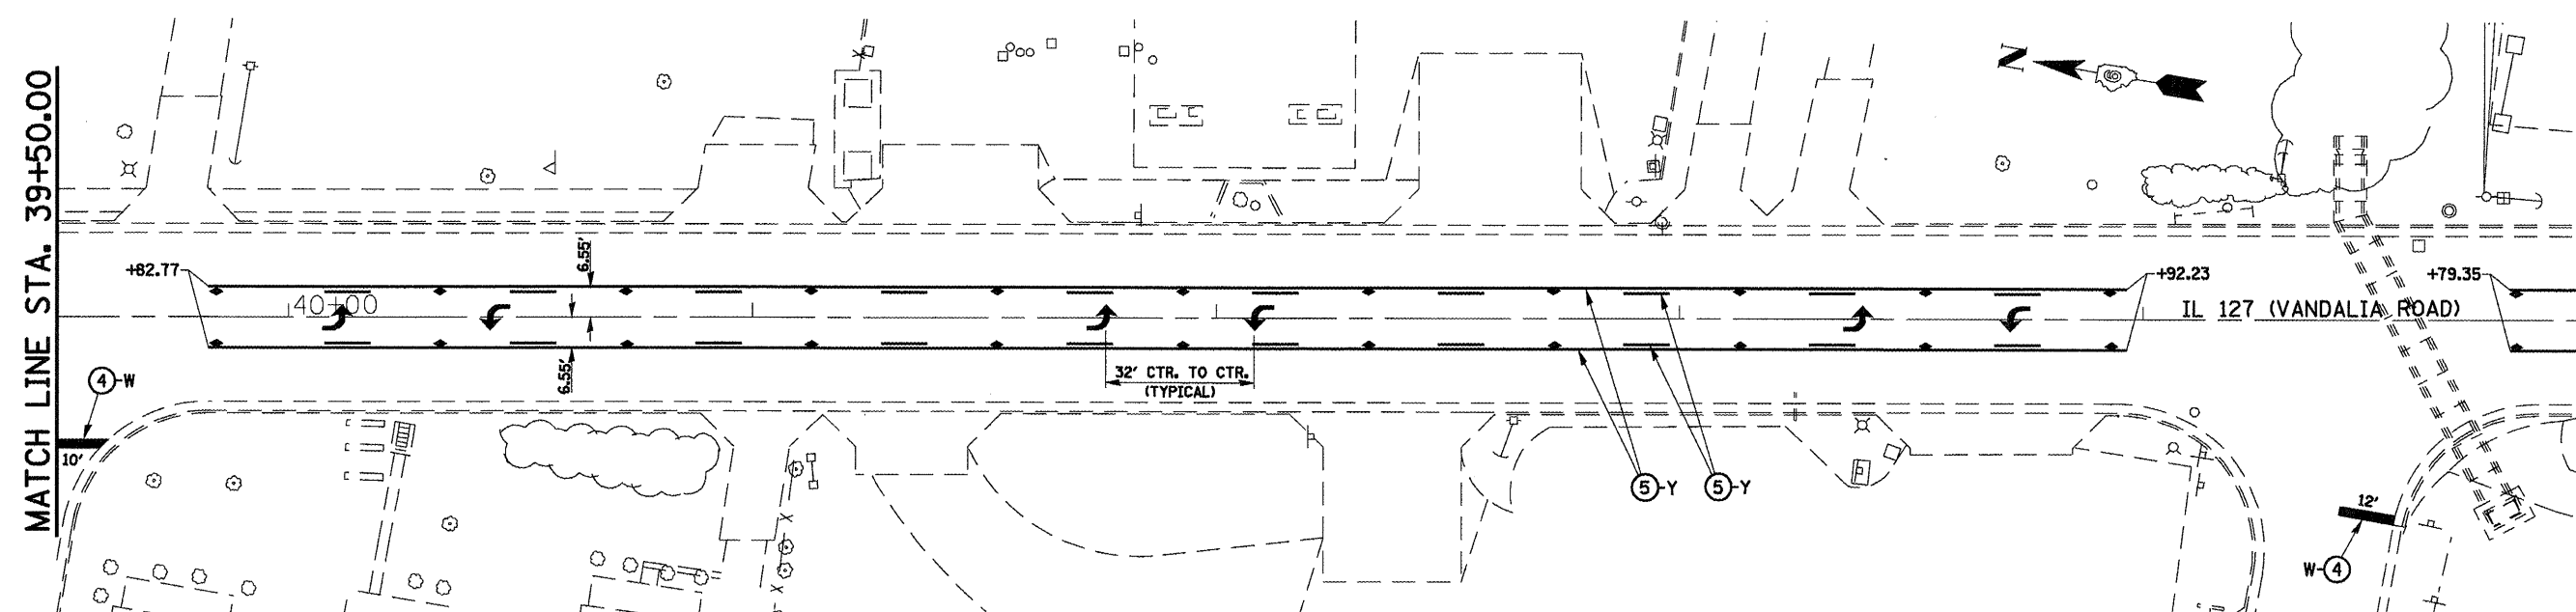

PAVEMENT MARKING LEGEND

① PREFORMED PLASTIC PAVEMENT MARKING, TYPE B, INLAID - LINE 5"	↩ PREFORMED PLASTIC PAVEMENT MARKING, TYPE B, INLAID - LETTERS AND SYMBOLS (WHITE)
② PREFORMED PLASTIC PAVEMENT MARKING, TYPE B, INLAID - LINE 6"	▶ RAISED REFLECTIVE PAVEMENT MARKER (ONE-WAY CRYSTAL)
③ PREFORMED PLASTIC PAVEMENT MARKING, TYPE B, INLAID - LINE 6" (6' SKIP- 2' DASH)	▶ RAISED REFLECTIVE PAVEMENT MARKER (ONE -WAY AMBER)
④ PREFORMED PLASTIC PAVEMENT MARKING, TYPE B, INLAID - LINE 24"	▶ RAISED REFLECTIVE PAVEMENT MARKER (TWO -WAY AMBER)
⑤ THERMOPLASTIC PAVEMENT MARKING - LINE 5"	⊗-W PAVEMENT MARKING, WHITE
⑥ THERMOPLASTIC PAVEMENT MARKING - LINE 5" (DOUBLE YELLOW LINES @ 13" CENTERS)	⊗-Y PAVEMENT MARKING, YELLOW
⑦ THERMOPLASTIC PAVEMENT MARKING - LINE 6"	
⑧ THERMOPLASTIC PAVEMENT MARKING - LINE 8"	
⑨ THERMOPLASTIC PAVEMENT MARKING - LINE 12"	
⑩ PAINT PAVEMENT MARKING - LINE 5"	

• 20RS-7, 21RS-6, 104RS, 105RS-4
 • 32S, 42

FILE NAME =	USER NAME = laughlinr1
c:\pwork\pvidot\LAUGHLINR1\010105356\072C52-sh4-pmk.dgn	
PLOT SCALE = 40.0000 ' / IN.	
PLOT DATE = Mar-26-2010 12:00:26PM	

DESIGNED - RTS	REVISED -
DRAWN - RTS	REVISED -
CHECKED - RTS	REVISED -
DATE - 3-10-10	REVISED -

**STATE OF ILLINOIS
DEPARTMENT OF TRANSPORTATION**

PAVEMENT MARKING SHEET

SCALE: SHEET NO. 13 OF 15 SHEETS STA. TO STA.

F.A.P. RTE.	SECTION	COUNTY	TOTAL SHEETS	SHEET NO.
		MONTGOMERY	60	49
CONTRACT NO. 72C52			ILLINOIS FED. AID PROJECT	