

F.A.P. RTE.	SECTION	COUNTY	TOTAL SHEETS	SHEET NO.
751	D6 BRIDGE REPAIR 2009	PIKE	22	1
		ILLINOIS	CONTRACT NO. 72D44	

**INDEX OF SHEETS**

- 1 COVER SHEET
- 2 GENERAL NOTES
- 3-4 SUMMARY OF QUANTITIES
- 5 TYPICAL SECTIONS
- 6 SCHEDULE OF QUANTITIES
- 7-11 TRAFFIC CONTROL AND PROTECTION
- 12 PLAN S.N. 075-0024 & S.N. 075-0004
- 13-17 S.N. 075-0024 REPAIR PLANS
- 18-22 S.N. 075-0004 REPAIR PLANS

**STATE OF ILLINOIS  
DEPARTMENT OF TRANSPORTATION  
DIVISION OF HIGHWAYS**

**PROPOSED  
CONTRACT MAINTENANCE**

**FAP ROUTE 751 (IL 106)  
SECTION D6 BRIDGE REPAIR 2009**


**PIKE COUNTY**

**HIGHWAY STANDARDS**

- 000001-05
- 635011-02
- 701001-02
- 701006-03
- 701301-03
- 701306-02
- 701311-03
- 701316-04
- 701326-03
- 701901-01
- 780001-02
- 781001-03

**DESIGN DESIGNATION**

FAP 751 (IL 106)  
MINOR ARTERIAL (NON URBAN)  
ADT = 1150 (2007) @ SN 075-0024  
ADT = 1150 (2007) @ SN 075-0004  
DESIGN SPEED = 55 MPH

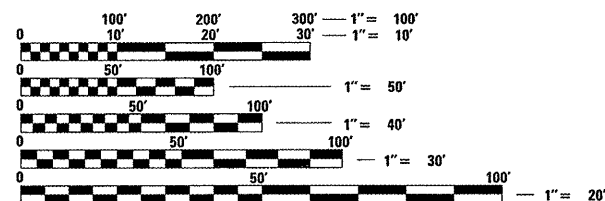

FULL SIZE PLANS HAVE BEEN PREPARED USING STANDARD ENGINEERING SCALES. REDUCED SIZED PLANS WILL NOT CONFORM TO STANDARD SCALES. IN MAKING MEASUREMENTS ON REDUCED PLANS, THE ABOVE SCALES MAY BE USED.


J.U.L.I.E.  
JOINT UTILITY LOCATION INFORMATION FOR EXCAVATION  
1-800-892-0123  
OR 811

PROJECT ENGINEER: SAL MADONIA P.E. 217-782-4761


TEAM MANAGER: TOM COX 217-524-7940

CONTRACT NO. 72D44

C-96-172-10

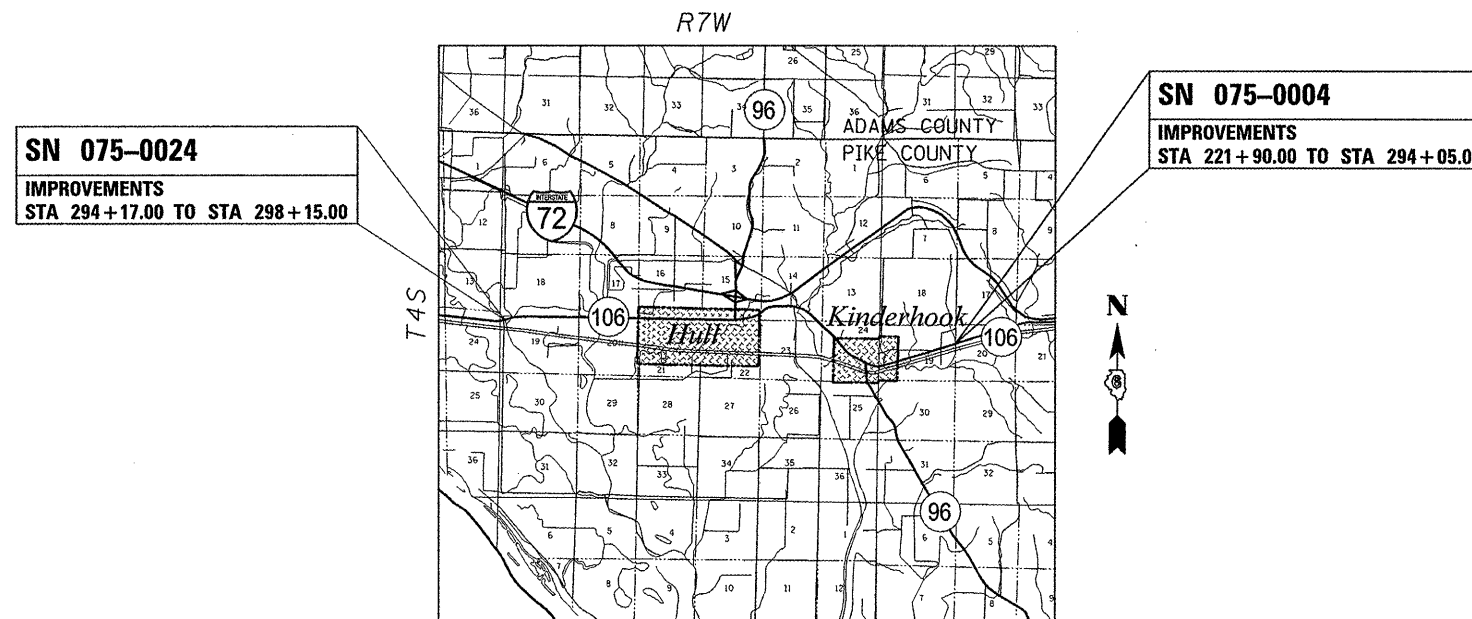

**LOCATION MAP**

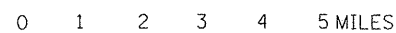

SCALE

NET LENGTH = 613.00 FT. = 0.116 MILES

D-96-172-10



LOCATION OF SECTION INDICATED THUS: - [black rectangle] -

STATE OF ILLINOIS  
DEPARTMENT OF TRANSPORTATION  
DIVISION OF HIGHWAYS

SUBMITTED *February 10 20 10*  
*Roger Z. Dink*  
DEPUTY DIRECTOR OF HIGHWAYS, REGION ENGINEER

*May 7 20 10*  
*Scott E. Stitt, P.E. Ica*  
acting ENGINEER OF DESIGN AND ENVIRONMENT

*May 7 20 10*  
*Christine M. Reed Ica*  
DIRECTOR OF HIGHWAYS, CHIEF ENGINEER

PLANS PREPARED BY:  
**KLINGNER & ASSOCIATES, P.C.**  
Engineers • Architects • Surveyors

616 North 24th Street, Quincy, IL Ph: (217) 223-3670 - Fax: (217) 223-3683  
4510 Paris Grove Road, Hannibal, MO Ph: (573) 221-0020 - Fax: (573) 221-0012  
610 N. 4th Street, Suite 100, Burlington, IA Ph: (319) 752-1636 - Fax: (319) 752-3685  
49 North Prairie Street, Galesburg, IL Ph: (309) 342-4042 - Fax: (309) 341-3781  
Internet Address: www.klingner.com

STATE OF ILLINOIS DESIGN FIRM # 1842738

062-053333  
LICENSED PROFESSIONAL ENGINEER  
STEVE E. BANGE  
REGISTERED PROFESSIONAL ENGINEER  
STATE OF ILLINOIS NO. 062-053338  
LICENSE EXPIRES NOVEMBER 30, 2011

*Steve E. Bange* 1/29/10 DATE

**PRINTED BY THE AUTHORITY  
OF THE STATE OF ILLINOIS**