


STATE OF ILLINOIS
DEPARTMENT OF TRANSPORTATION

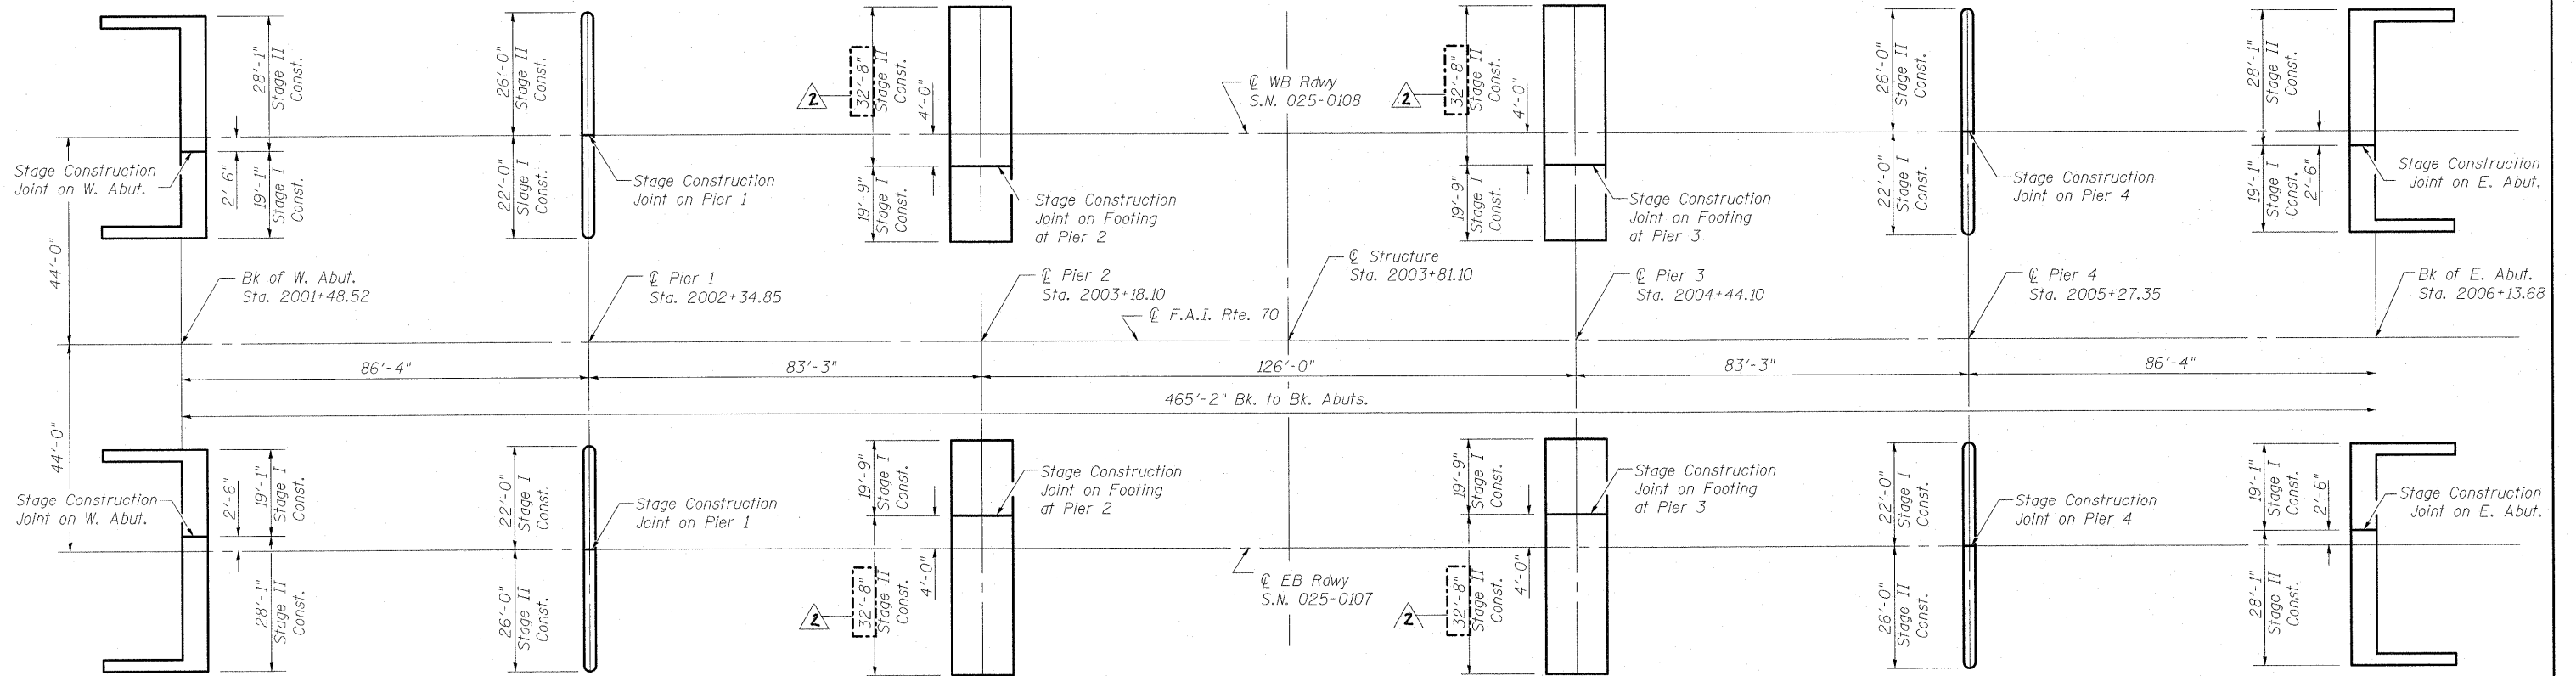

FOOTING LAYOUT

For Substructure Details, see sheets 40 thru 48 of 58.

FOOTING LAYOUT
S.N. 025-0107 & 025-0108

DESIGNED	B.B.
CHECKED	A.C.S.
DRAWN	W.J.S.
CHECKED	C.J.F. & B.B.



**BERNARDIN
LOCHMULLER &
ASSOCIATES, INC.**

3 Oak Drive
Maryville, IL 62452-5655
Local: 618-298-4655
Fax: 618-298-4666

SHEET NO. 5	F.A.I. RTE.	SECTION	COUNTY	TOTAL SHEETS	SHEET NO.
	70	(25-3)B	EFFINGHAM	1416	37
58 SHEETS	SN 025-0107 & 025-0108		CONTRACT NO. 74296		
FED. ROAD DIST. NO. 7 ILLINOIS FED. AID PROJECT 70					