

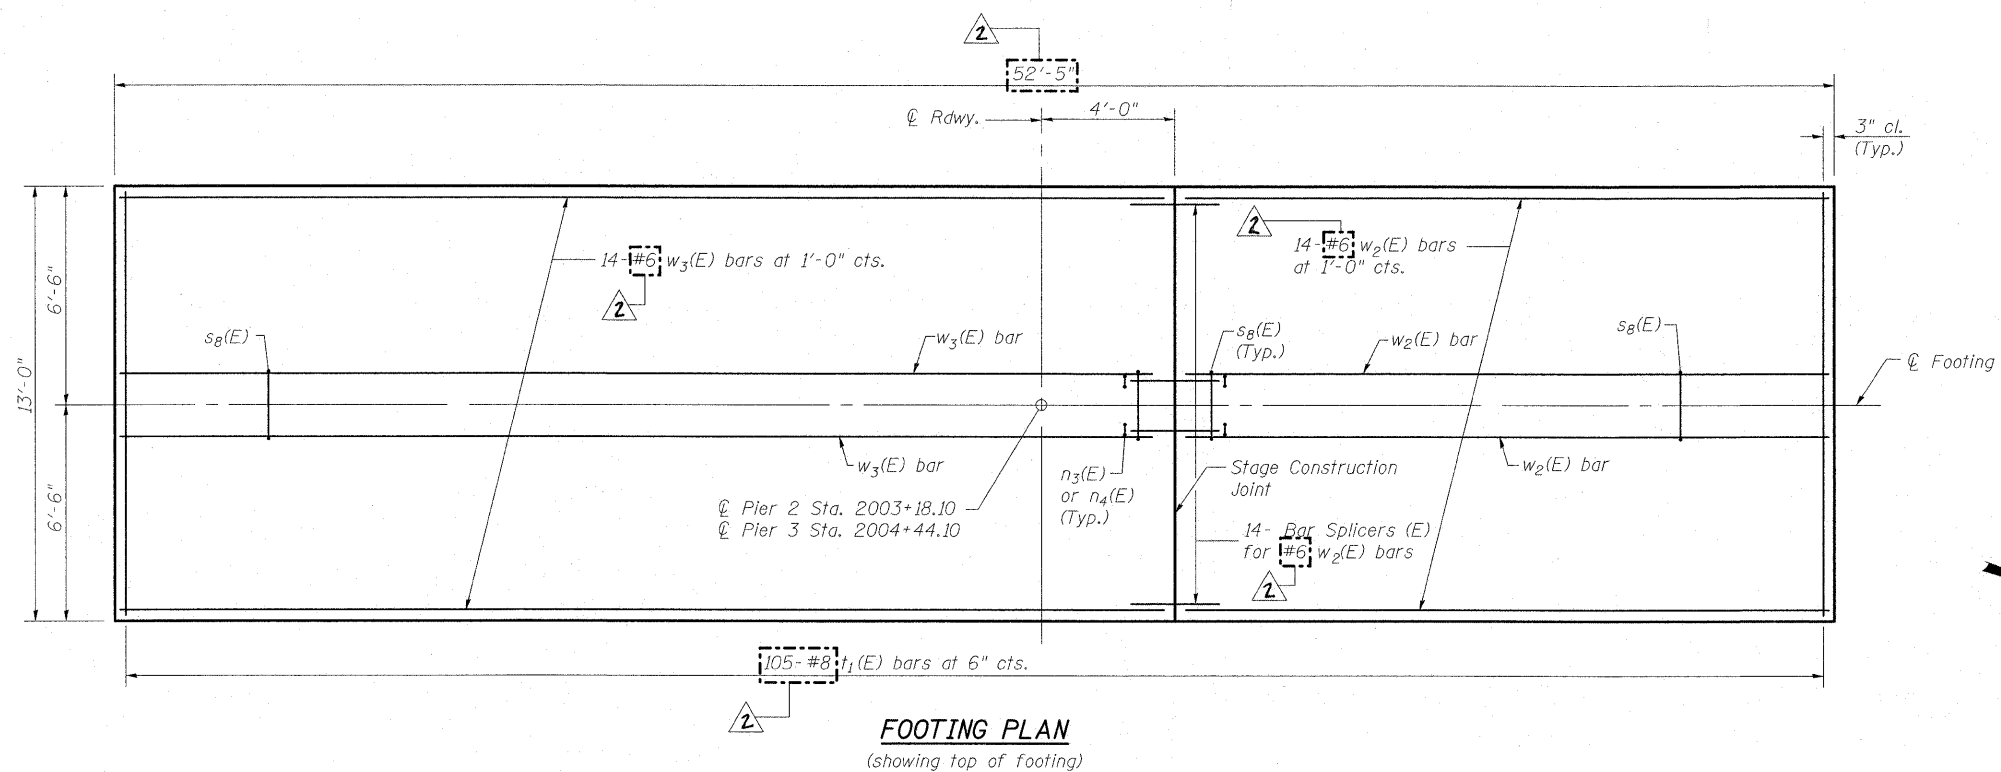


STATE OF ILLINOIS
DEPARTMENT OF TRANSPORTATION

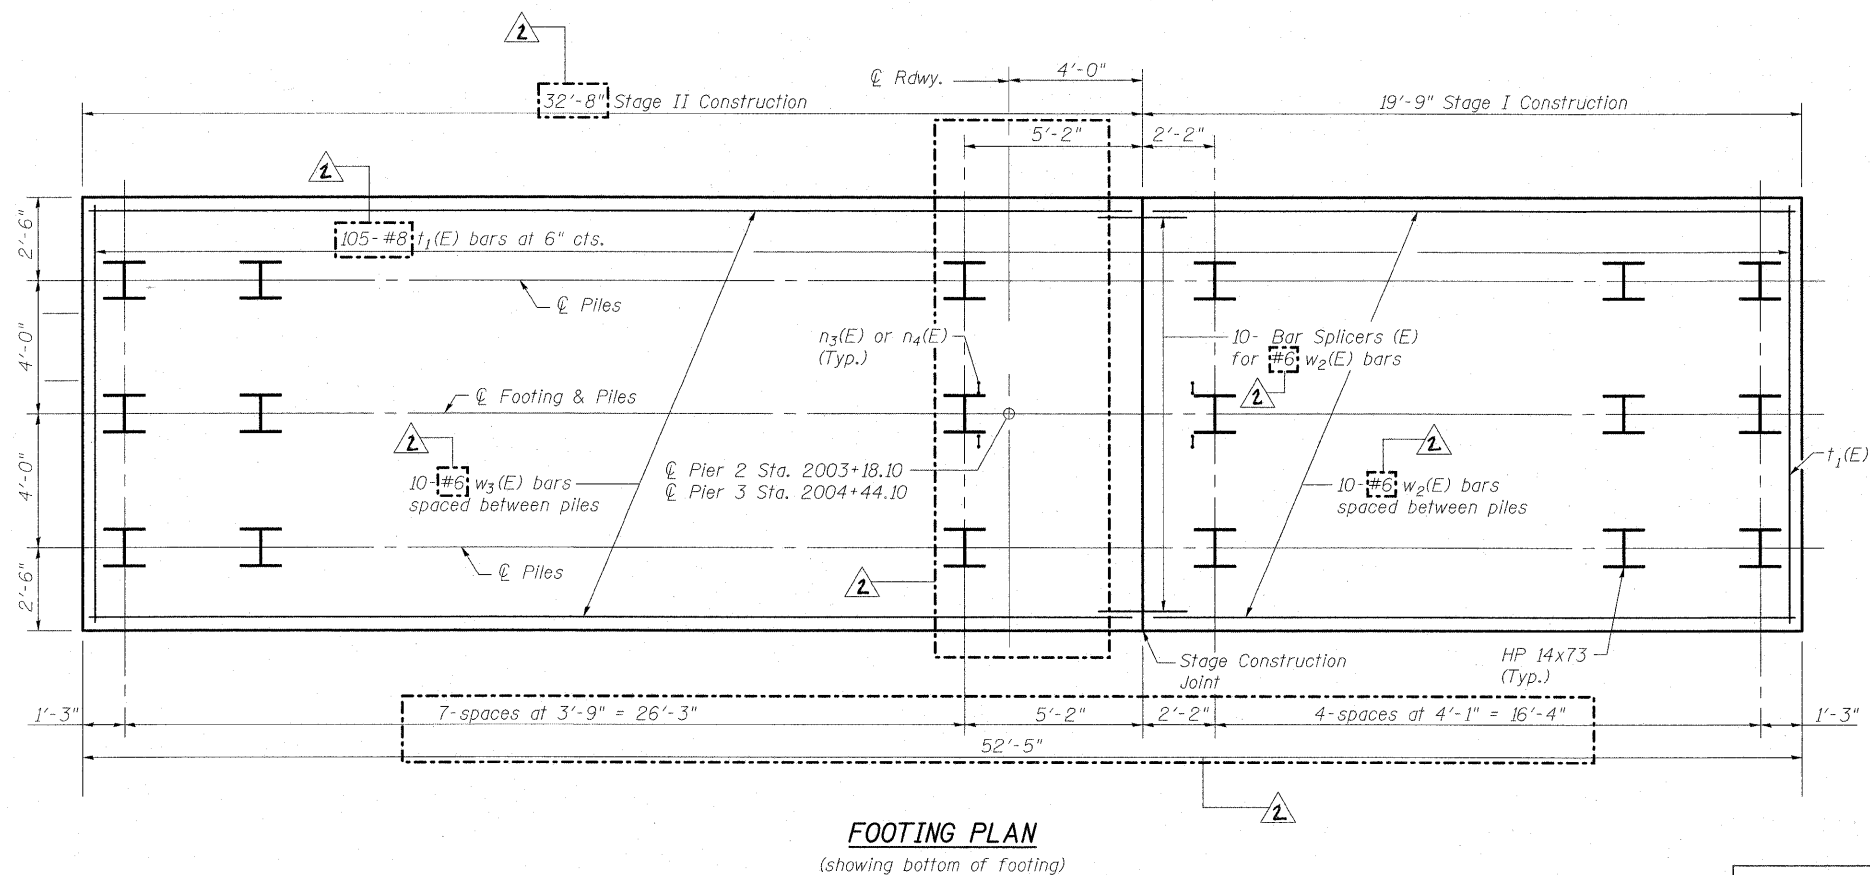

Notes:
For details of piles, see sheet 50 of 58.
Clear cover noted to Mechanical Splice, where applicable.
See sheet 46 of 58 for Bill of Material.
See sheets 46 and 47 of 58 for additional information.
Cut bottom footing bars to fit between piles.

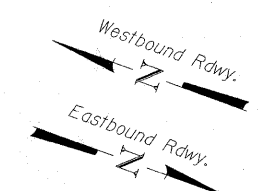

PIER 2 & 3
FOOTING PLAN
S.N. 025-0107 & 025-0108

DESIGNED	B.B.
CHECKED	A.C.S.
DRAWN	W.J.S.
CHECKED	C.J.F. & B.B.



**BERNARDIN
LOCHMUELLER &
ASSOCIATES, INC.**

3 Oak Drive
Maryville, IL 62062-5635
Local (618) 298-4665
Fax 618-298-4666

SHEET NO. 48 58 SHEETS	F.A.I. RTE.	SECTION	COUNTY	TOTAL SHEETS	SHEET NO.
	70	(25-3)B	EFFINGHAM	1416	80
SN 025-0107 & 025-0108			CONTRACT NO. 74296		
FED. ROAD DIST. NO. 7 ILLINOIS FED. AID PROJECT 70					