


ALTAMONT

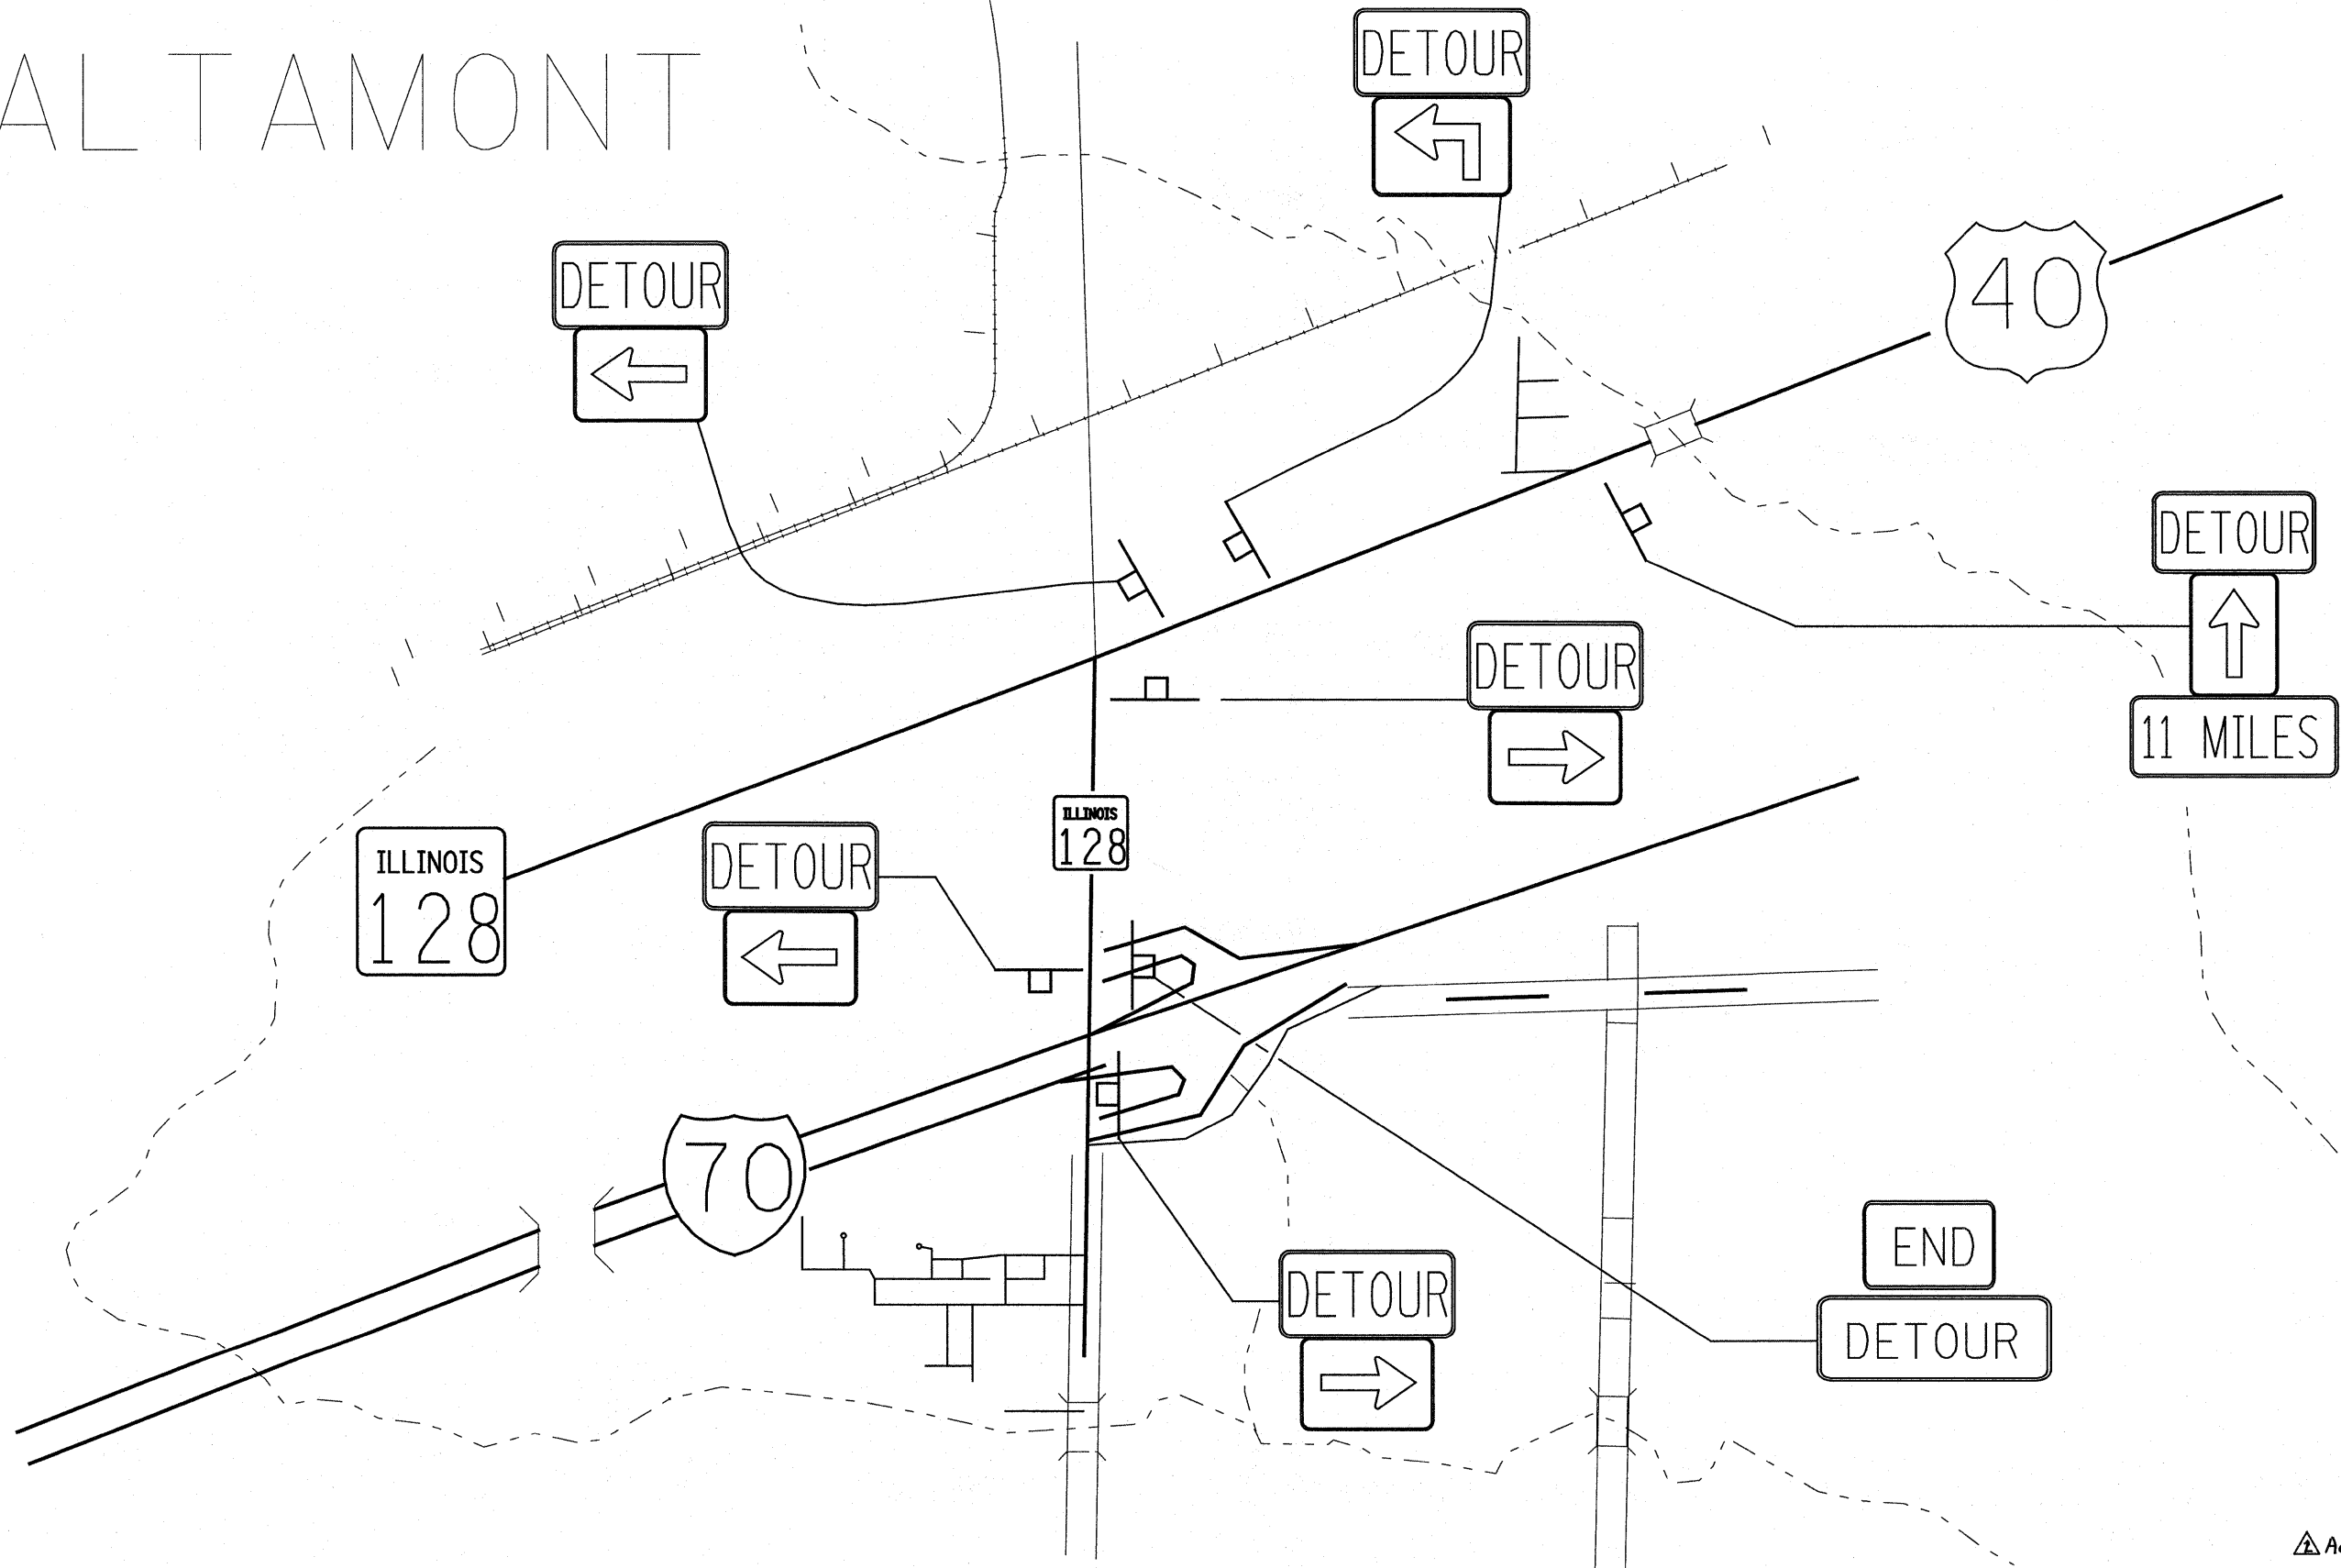

Added Sheet 7-14-10

FILE NAME =	USER NAME = linda	DESIGNED -	REVISED -	STATE OF ILLINOIS DEPARTMENT OF TRANSPORTATION	OVERALL DETOUR				F.A. RTE. 57/70	SECTION (25-3)R	COUNTY EFFINGHAM	TOTAL SHEETS 1416	SHEET NO. 1358
#FILEL*	PLOT SCALE = 1000.0020' / IN.	DRAWN -	REVISED -						SCALE: SHEET NO. OF SHEETS STA. TO STA.				CONTRACT NO. 74296
	PLOT DATE = 7/12/2010	CHECKED -	REVISED -						ILLINOIS FED. AID PROJECT				
		DATE -	REVISED -										