


TYPICAL APPLICATION

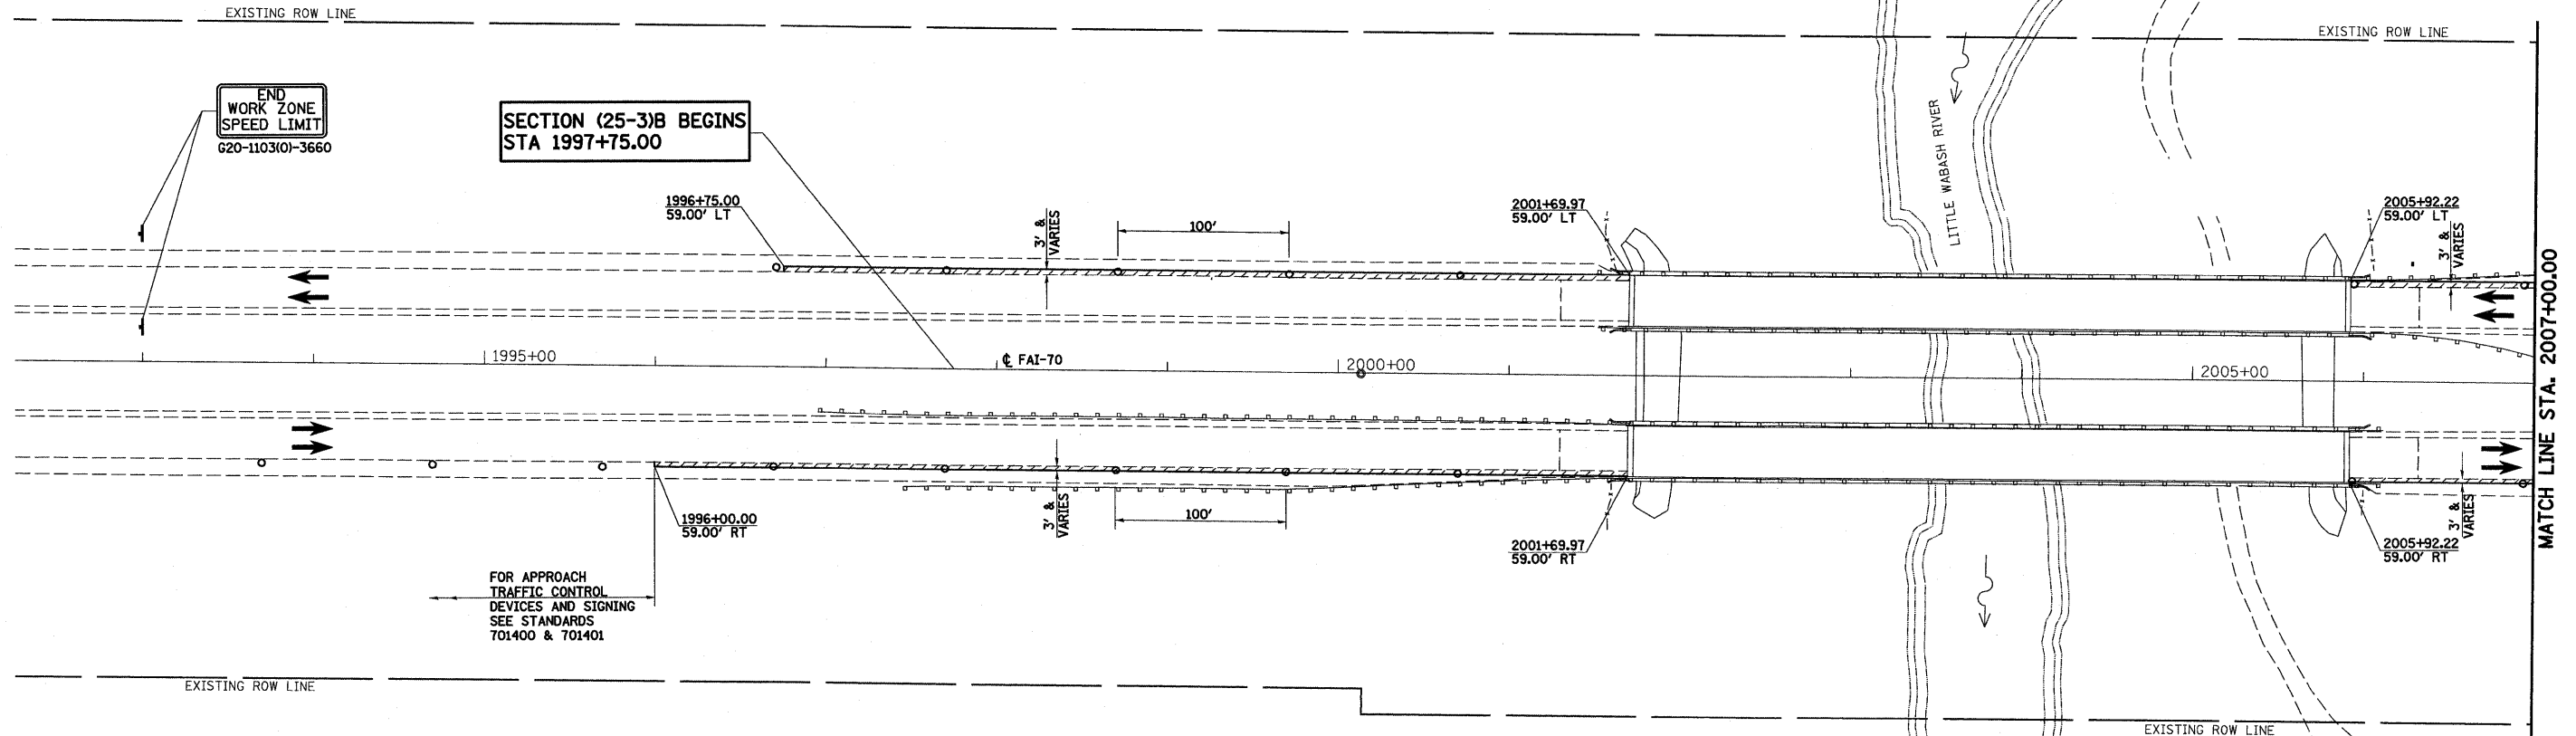

NOTES: PRE-STAGE 1


1. MAINTAIN TRAFFIC ON EXISTING PAVEMENT. ONE LANE OF TRAFFIC IN EACH DIRECTION MAY BE CLOSED FOR WIDENING OPERATIONS DURING WORKING HOURS ONLY. ALL TRAFFIC CONTROL DEVICES SHALL BE PULLED BACK TO THE SHOULDER AREA AT ALL OTHER TIMES.
2. CONSTRUCT WIDENING WITH TEMPORARY PCC PAVEMENT AS INDICATED.

LEGEND

- TEMPORARY PCC PAVEMENT
- SIGN
- DIRECTION OF TRAFFIC
- TYPE II BARRICADES OR DRUMS WITH MONO-DIRECTIONAL STEADY BURNING LIGHTS

GENERAL STAGING NOTES

1. EXISTING TRAFFIC PATTERNS WILL BE MAINTAINED THROUGH OR AROUND THE PROJECT AREA AT ALL TIMES. ONE OR TWO LANES OF TRAFFIC SHALL BE MAINTAINED AT ALL TIMES AS SHOWN ON THE MAINTENANCE OF TRAFFIC PLANS OR AS OTHERWISE DIRECTED BY THE ENGINEER.
2. ADEQUATE DRAINAGE SHALL BE MAINTAINED AS SHOWN IN THE PLANS OR AS DIRECTED BY THE ENGINEER.
3. A FLAGMAN SHALL BE REQUIRED IN ADVANCE OF ANY WORK AREA WHERE CONSTRUCTION VEHICLES ARE FREQUENTLY ENTERING OR LEAVING THE WORK SITE AND AT LOCATIONS DESIGNATED BY THE ENGINEER. COST OF THE FLAGMAN IS INCLUDED IN THE ASSOCIATED TRAFFIC CONTROL PAY ITEM.
4. THE STAGED CONSTRUCTION DRAWINGS PROVIDE FOR TEMPORARY SIGNS. IT MAY BE NECESSARY TO RELOCATE AND/OR REINSTALL TEMPORARY OR EXISTING SIGNS AS DIRECTED BY THE ENGINEER. COST INCLUDED IN THE ASSOCIATED TRAFFIC CONTROL PAY ITEM.
5. CONSTRUCTION SIGNS INDICATED FOR STAGED CONSTRUCTION SHALL BE INSTALLED ON MAINLINE WHEN CONSTRUCTION OPERATIONS ARE INITIATED AND SHALL BE PROPERLY MAINTAINED THROUGHOUT EACH CONSTRUCTION STAGE.
6. ALL STATIONS AND OFFSETS SHOWN ARE TO PROPOSED ALIGNMENTS UNLESS OTHERWISE INDICATED.
7. ALL TEMPORARY PAVEMENTS ARE PORTLAND CEMENT CONCRETE PAVEMENT 12" WITH PAVEMENT FABRIC.
8. THE MAINTENANCE OF TRAFFIC AND STAGE CONSTRUCTION OPERATIONS FOR THIS CONSTRUCTION SECTION (SET 1 OF 3) ARE SUBJECT TO THE OVERALL SEQUENCE OF CONSTRUCTION FOR THE COMBINED SETS OF PLANS. (SEE SPECIAL PROVISIONS)

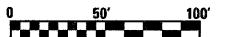

FILE NAME =	USER NAME = paul	DESIGNED - JWS	REVISED -	STATE OF ILLINOIS DEPARTMENT OF TRANSPORTATION	MAINTENANCE OF TRAFFIC, PRE-STAGE 1, FAI ROUTE 70			F.A.I. RTE.	SECTION	COUNTY	TOTAL SHEETS	SHEET NO.
S:\Projects\08-09-09\Little Wabash\09\000 Sheets\07\09-01-09-01-stag1-01.dwg		DRAWN - PDB	REVISED -					70	(25-3)B	EFFINGHAM	1416	22
PLOT SCALE = 1/8" = 100' / IN.		CHECKED - BRM	REVISED -					CONTRACT NO. 74296				
PLOT DATE = 3/16/2010		DATE - 4-30-09	REVISED -					ILLINOIS FED. AID PROJECT				
				SCALE: 1"=50'	SHEET NO. 1 OF 6 SHEETS	STA. 1993+00.00 TO STA. 2007+00.00						