


DATE: _____
 BY: _____
 SURVEYED: _____
 TEMPLATE: _____
 NOTE BOOK: _____
 AREAS CHECKED: _____
 NO.: _____

DATE: _____
 BY: _____
 SURVEYED: _____
 TEMPLATE: _____
 NOTE BOOK: _____
 AREAS CHECKED: _____
 NO.: _____

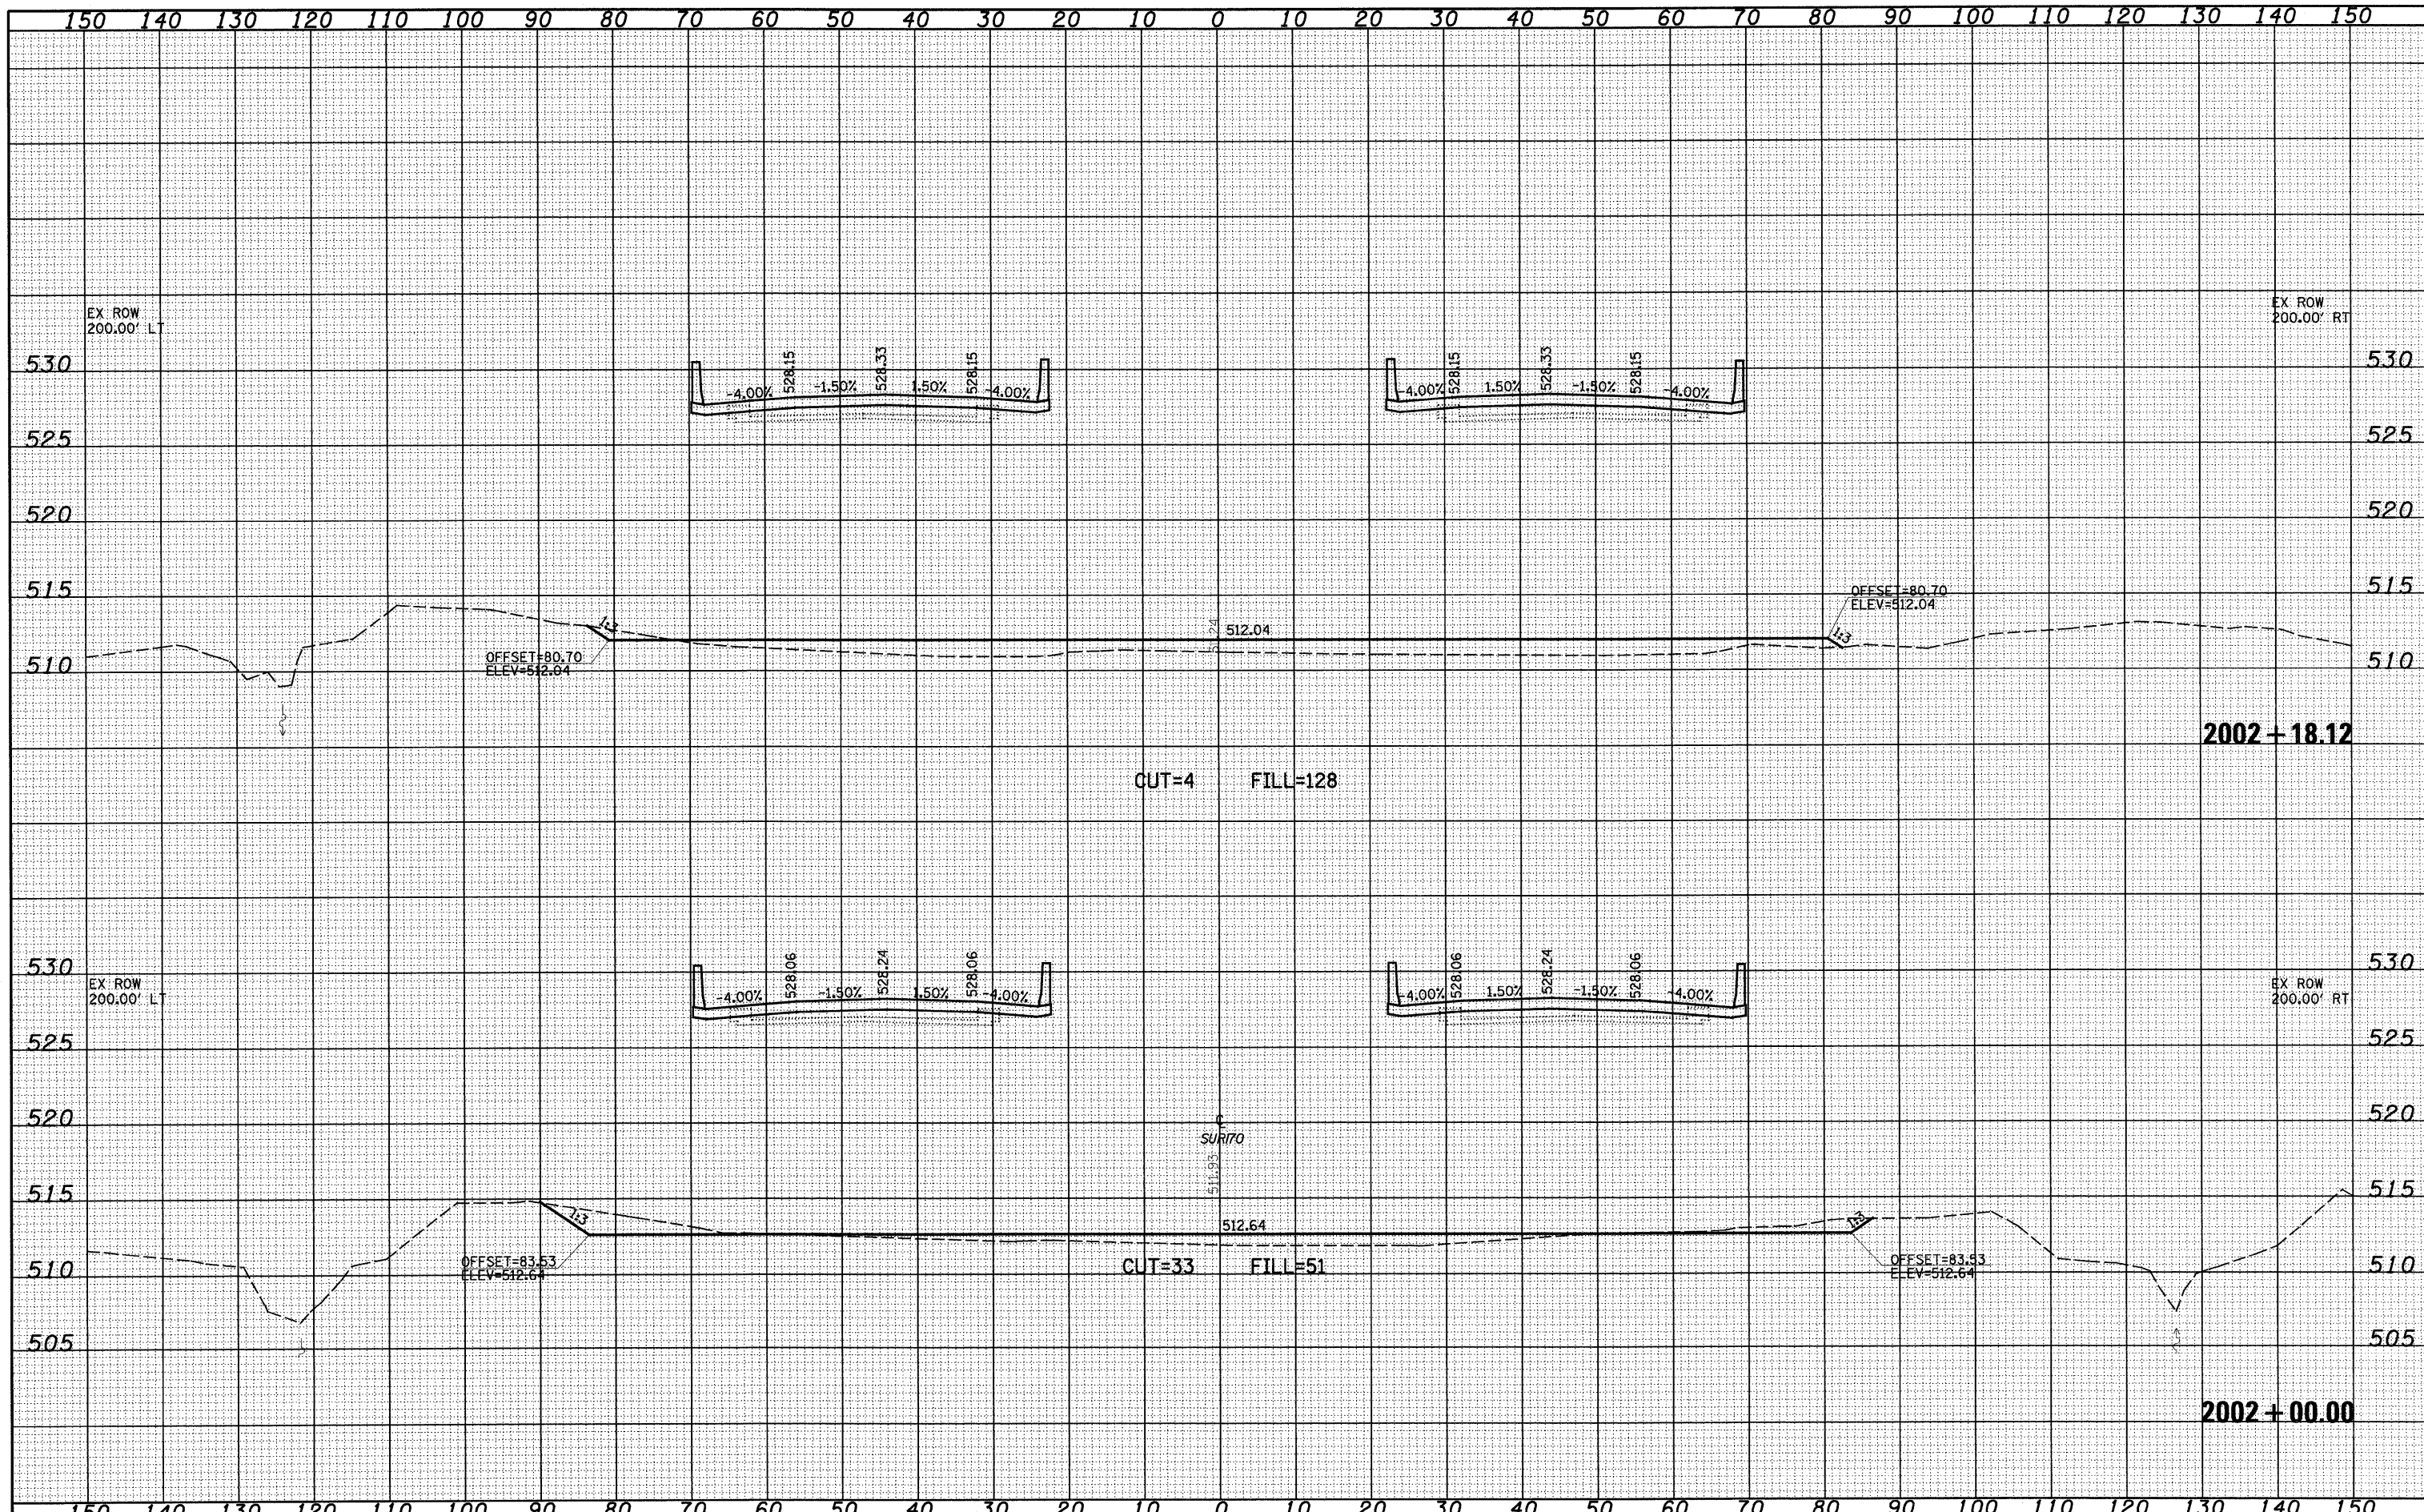

FILE NAME =	USER NAME = paul	DESIGNED - ESW	REVISED -	STATE OF ILLINOIS DEPARTMENT OF TRANSPORTATION	CROSS SECTIONS			F.A.I. RTE.	SECTION	COUNTY	TOTAL SHEETS	SHEET NO.
S:\Projects\408-000-Dry Little Wabash\gpr\CADD Sheets\073493	sh1-xssht.dgn	DRAWN - LEC	REVISED -		70	(25-3)B	EFFINGHAM	1416	104	CONTRACT NO. 74296		
PLOT SCALE = 20.0000' / IN.		CHECKED - BRM	REVISED -		SCALE: 1"=10'	SHEET NO. 14 OF 34 SHEETS	STA. 2002+00.00 TO STA. 2002+18.12	FED. ROAD DIST. NO. ILLINOIS FED. AID PROJECT				
PLOT DATE = 3/18/2010		DATE - 9-17-09	REVISED -									