



**PROPOSED FRONTAGE ROAD 1**

STA 0+54.87 TO STA 1+15.71  
 STA 2+12.69 TO STA 3+81.24  
 STA 4+77.89 TO STA 5+52.11

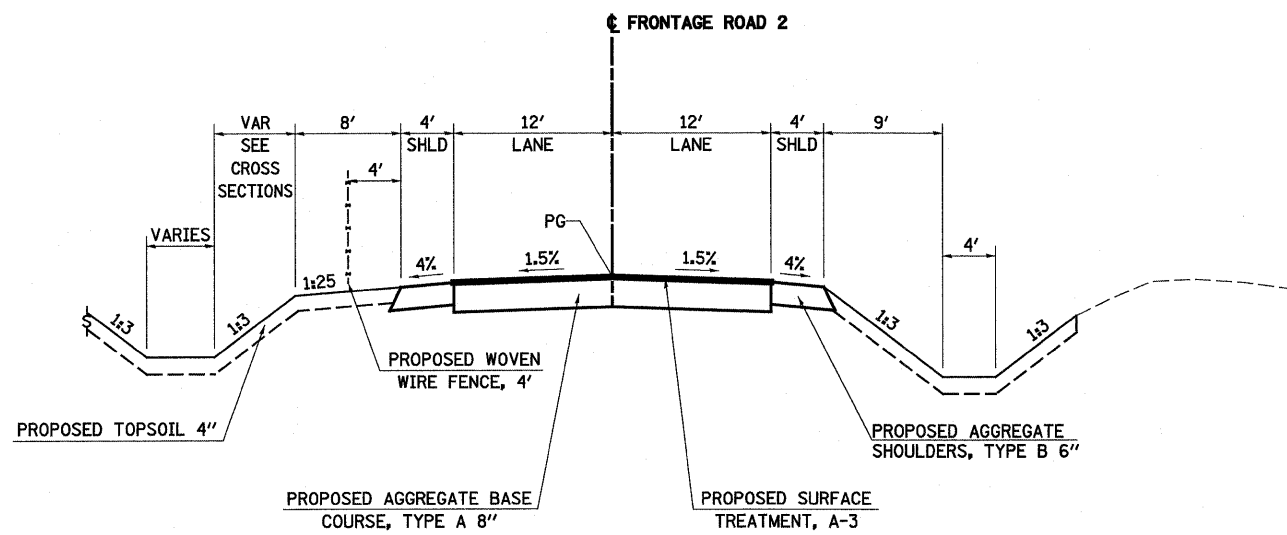

**PROPOSED FRONTAGE ROAD 2**

STA 15+23.15 TO STA 32+18.10

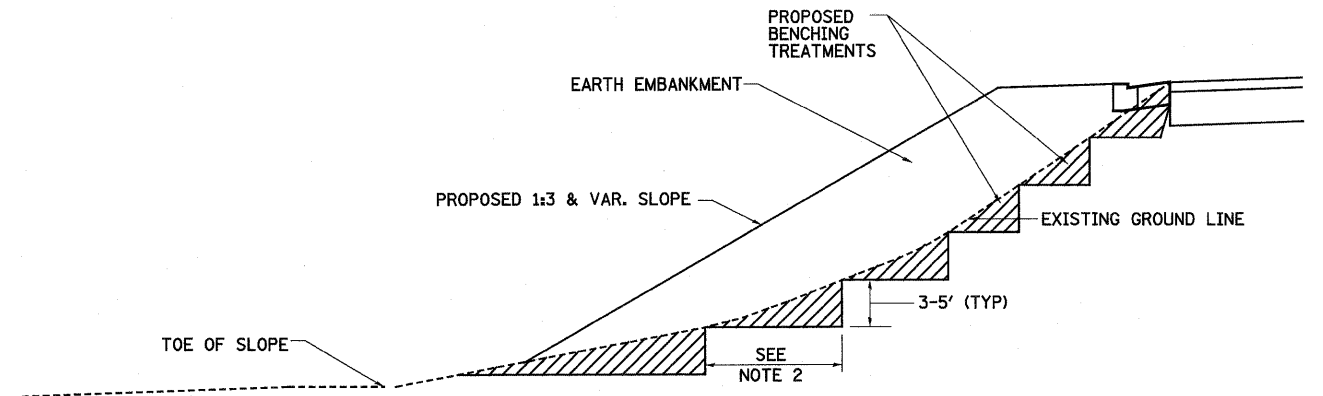

**TYPICAL**

**GENERAL NOTES:**

1. SLOPE STEPS WILL BE REQUIRED FOR ALL 12" THICKNESS "SLIVER FILLS" AND ON ALL FILLS WITH A HEIGHT OF 10' OR GREATER.
2. THE STEP WIDTH SHALL BE TWICE THE STEP DEPTH BUT NOT LESS THEN 6'.
3. REFER TO ARTICLE 205.03 FOR EMBANKMENT TO BE CONSTRUCTED ON HILLSIDE OR SLOPES, OR IF EXISTING EMBANKMENTS ARE TO BE WIDENED.
4. THIS WORK WILL NOT BE PAID FOR SEPARATELY BUT SHALL BE CONSIDERED AS INCLUDED IN THE VARIOUS ITEMS OF EXCAVATION, AND THEIR CONSTRUCTION SHALL BE INCLUDED IN THE UNIT PRICES FOR THESE ITEMS.

NOTES  
 PROPOSED SIDE SLOPES/DITCHES VARY - SEE CROSS SECTIONS  
 LIMITS OF PROPOSED TOPSOIL VARIES - SEE CROSS SECTIONS  
 PAVEMENT JOINTS OPTIONAL - LONGITUDINAL CONSTRUCTION JOINT OR LONGITUDINAL SAWED JOINT

FILE NAME =	USER NAME = paul	DESIGNED - JWS	REVISED -	<b>STATE OF ILLINOIS DEPARTMENT OF TRANSPORTATION</b>	<b>PROPOSED TYPICAL SECTIONS - SOUTH TRI-LEVEL</b>			F.A.I. RTE.	SECTION	COUNTY	TOTAL SHEETS	SHEET NO.
PROJECT NO. 0072-57-70	PLOT SCALE = 100.0000' / IN.	DRAWN - RCB	REVISED -					57/70	(25-3)R	EFFINGHAM	1416	153
PLOT DATE = 2/11/2010	DATE - 3-04-08	CHECKED - BRM	REVISED -		SCALE: 1"=50'			SHEET NO. 18 OF 18 SHEETS		STA. TO STA.		
		DATE - 3-04-08	REVISED -		FED. ROAD DIST. NO.			ILLINOIS FED. AID PROJECT				

**CONTRACT NO. 74296**